



3  
A-1  
SHOP FRONT ELEVATION  
SCALE 1/8" = 1'-0"


NOTE:  
MATERIALS ARE SIMILAR ON  
ALL ELEVATIONS

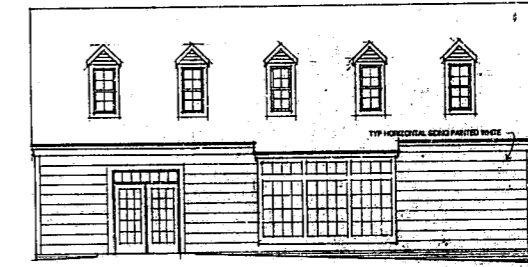


4  
A-1  
WEST CHATHAM STREET ELEVATION  
SCALE 1/8" = 1'-0"

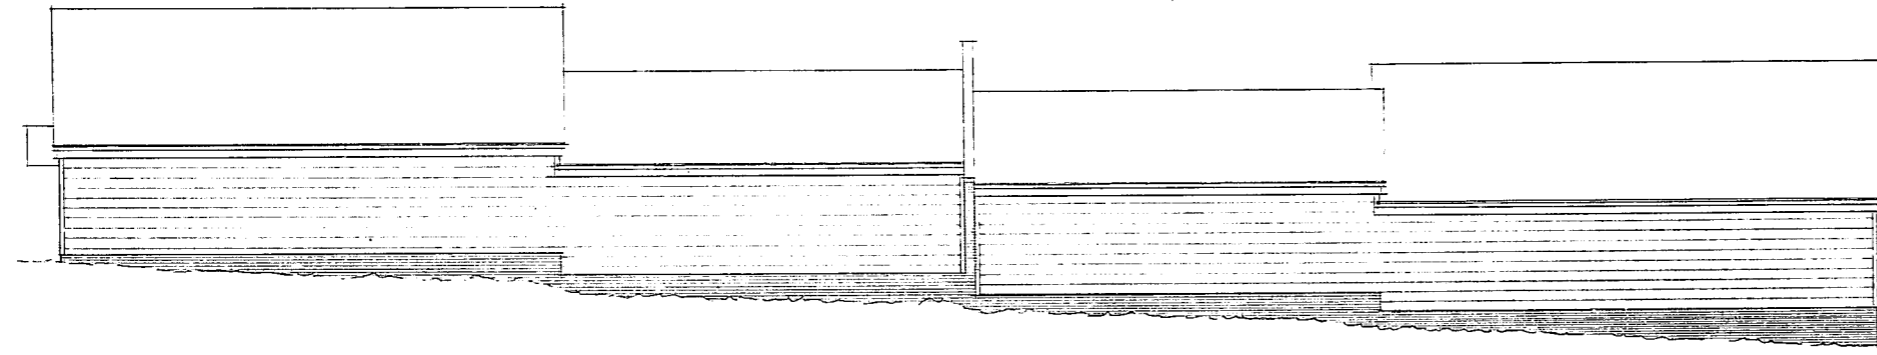

2  
A-1  
REAR ELEVATION  
SCALE 1/8" = 1'-0"

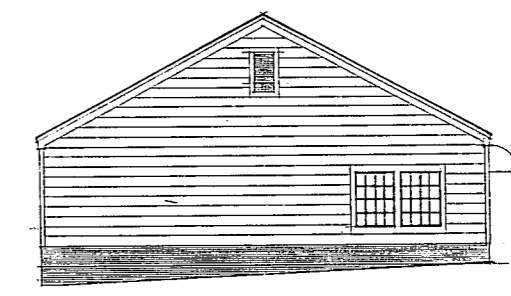

5  
A-1  
LEFT END ELEVATION  
SCALE 1/8" = 1'-0"

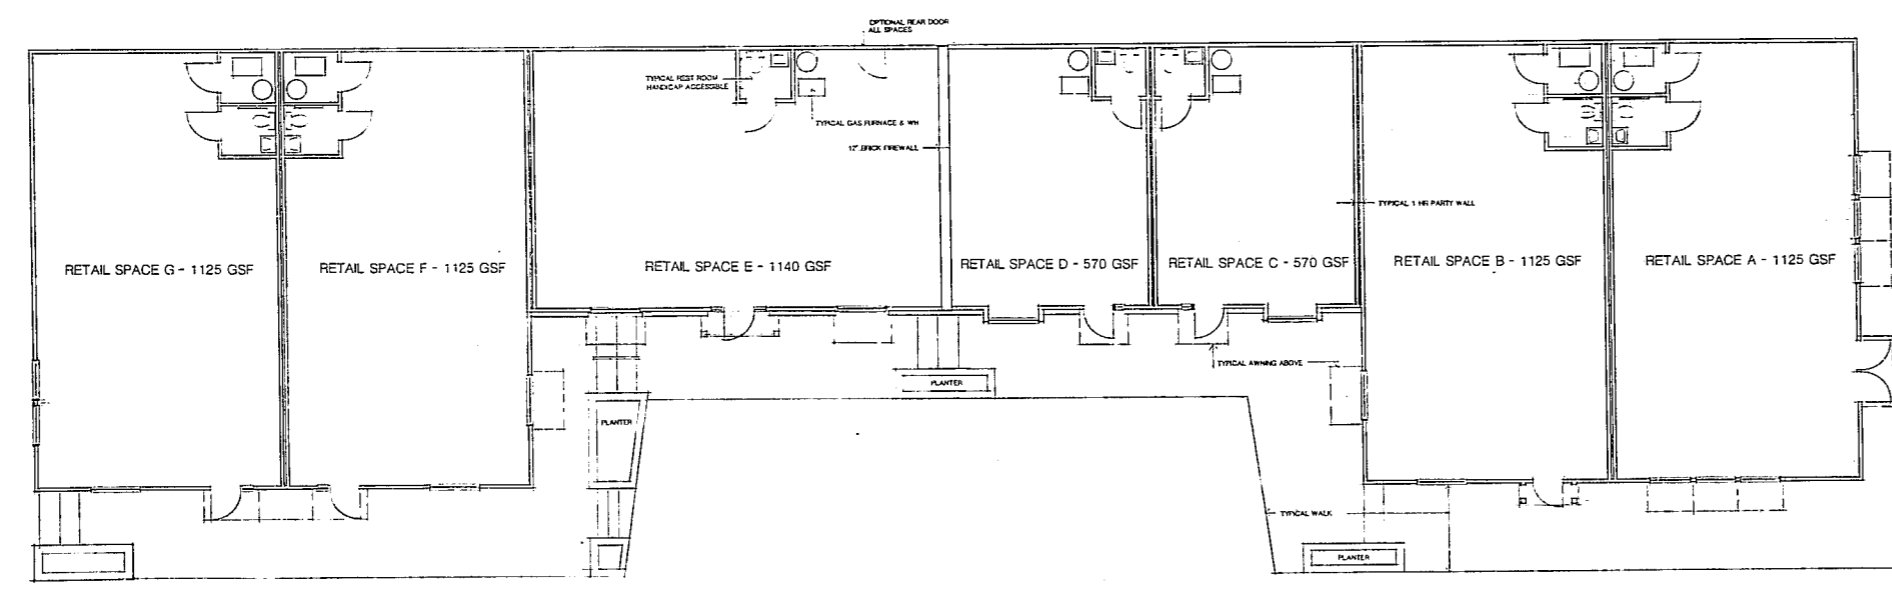

1  
A-1  
BUILDING FLOOR PLAN  
SCALE 1/8" = 1'-0"

**WILLIAM ROBERT WAKEHAM**  
ARCHITECT  
5106 BUR OAK CIRCLE  
RALEIGH, NORTH CAROLINA 27612  
TELEPHONE 919 787 3595



DATE	DESCRIPTION	REV.
JAN 12, 1987		

**PARKSIDE**  
**COMMERCIAL BUILDING**  
CARY, NORTH CAROLINA

DRAWING NUMBER  
**A1**  
JOB NUMBER

NOT RELEASED FOR CONSTRUCTION