

WITTY! & Associates
 3008 ANDERSON DR. #103, RALEIGH, NC 27609
 PHONE: (919) 781-1519 FAX: (919) 881-0699

PUBLICATION OR REUSE OF THESE DRAWINGS OR ANY DETAILS THEREFROM MUST BE WITH THE WRITTEN CONSENT OF THE DESIGNER.

RAMSAY BURGIN SMITH ARCHITECTS


625 W. INNES STREET, SALISBURY, NC 28144
 PHONE: (704) 633-3121 FAX: (704) 633-5361
 3008 ANDERSON DR. #103, RALEIGH, NC 27609
 PHONE: (919) 781-0026 FAX: (919) 881-0999

FLOOR PLAN


TENANT UPFIT FOR
BEAR ROCK CAFE
 SALTOX VILLAGE
 CARY, NORTH CAROLINA

DAK, DAC
 DRAWN BY
 JER
 CHECKED BY
 8/25/99
 DATE
 PROJECT NO.

SHEET NO.
A1
 OF 2

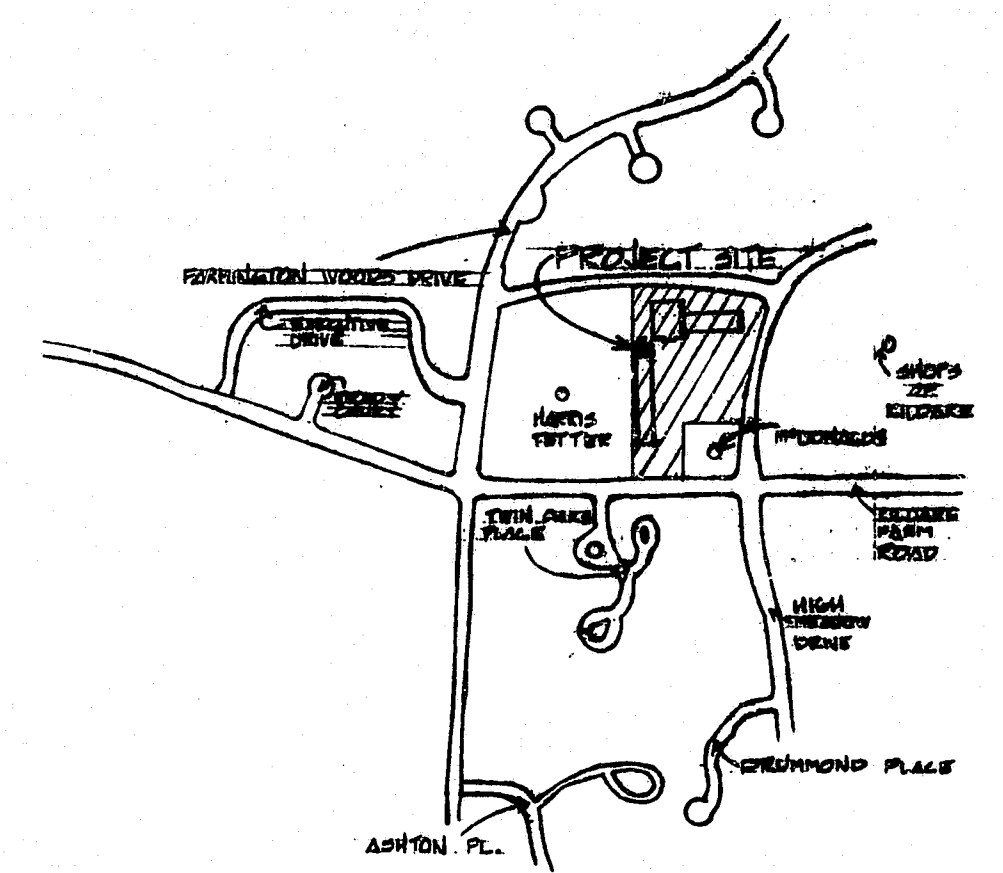

VICINITY MAP
 1" = 500'

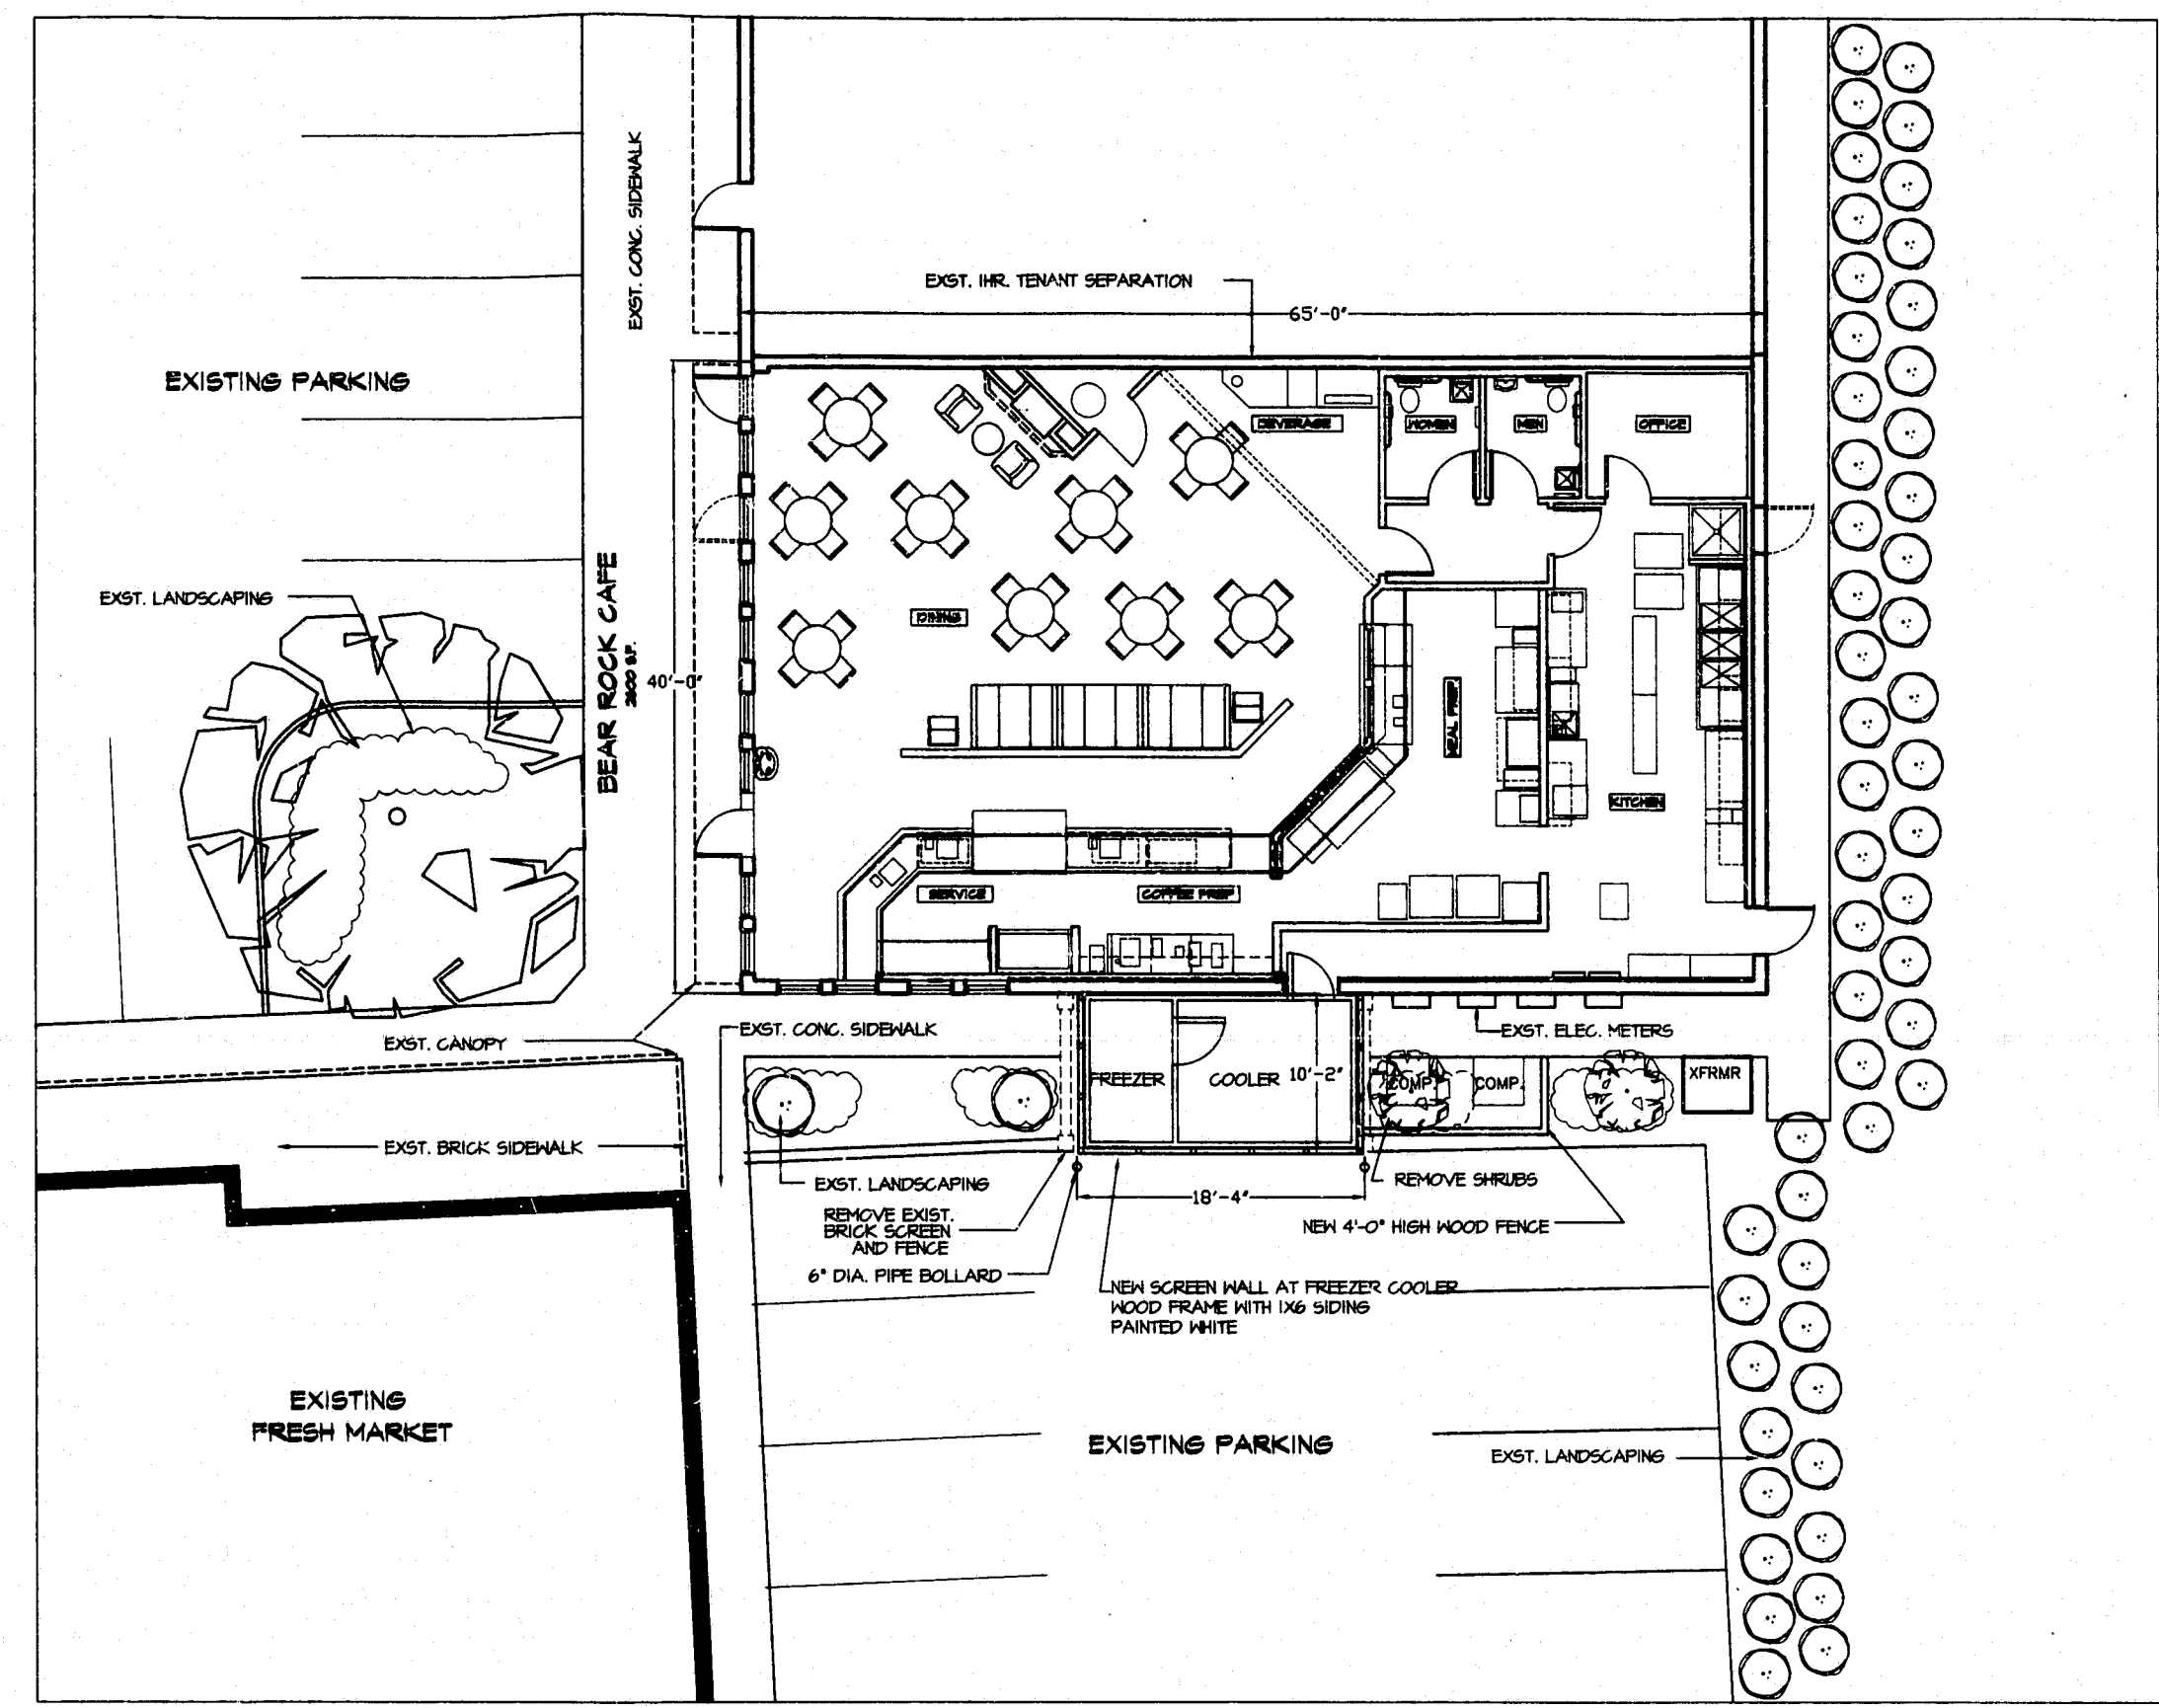

A1-01 FLOOR PLAN
 SCALE: 1/8" = 1'-0"

* Explain how trash will be handled w/o dumpster.

99-SP-211
APPROVED
 BY: DAC DATE: 9-8-99
 BY: TER DATE: 9-8-99
 TOWN OF CARY
 "ORIGINAL APPROVED PLAN"

Town of Cary Development Review	Staff 3	TC
Type: Staff 2	Staff 3	4 th
Review: (1)	2 nd	3 rd
Date: 8-26-99	99	
Engineering	Utility	
Erosion Control	Planner	Trac 8-30-99
File	PWUT	
Addressing	PRCR	

RAMSAY BURGIN SMITH / BEAR ROCK CAFE 99-SP-211