

LOT 10 KITTY HAWK
ZONE B-2
VACANT



LOT 12 KITTY HAWK
ZONE B-2
VACANT

Date	Type	Finished Area
Aug 15 - Nov 1	Tail Fence	300 1/2 Acres
Nov 1 - Mar 1	Tail Fence and Paved Area	300 1/2 Acres
Mar 1 - Apr 15	Tail Fence	300 1/2 Acres
Apr 15 - June 30	Mulch Curved Bermograss	35 1/2 Acres
July 15 - Aug 15	Tail Fence and Stormwater Mitigation	35 1/2 Acres


- CONSTRUCTION REQUIREMENTS**
1. Obtain Grading Permits.
 2. Install all erosion control measures as shown.
 3. Obtain Certificate of Compliance through on-site inspection by Tom Erosion Control Engineer.
 4. Proceed with grading.
 5. Clean sediment basins when half full.
 6. Seed and mulch denuded area within 30 days after finished grades are established.
 7. Maintain soil erosion control measures until permanent ground cover is established.
 8. Remove soil erosion control measures and stabilize these areas.
 9. Proceed final approval by Tom Erosion Control Engineer.

Consult Erosion Control Engineer or Soil Conservation Service for additional information concerning other alternatives for vegetation of denuded areas. The other vegetation rates are those which do well under local conditions; other seeding rate combinations are available.

** Temporary - Based according to customer desire for desired permanent vegetation. Do not allow temporary seeding to grow over 12" in height before seeding, otherwise erosion may be sheltered.

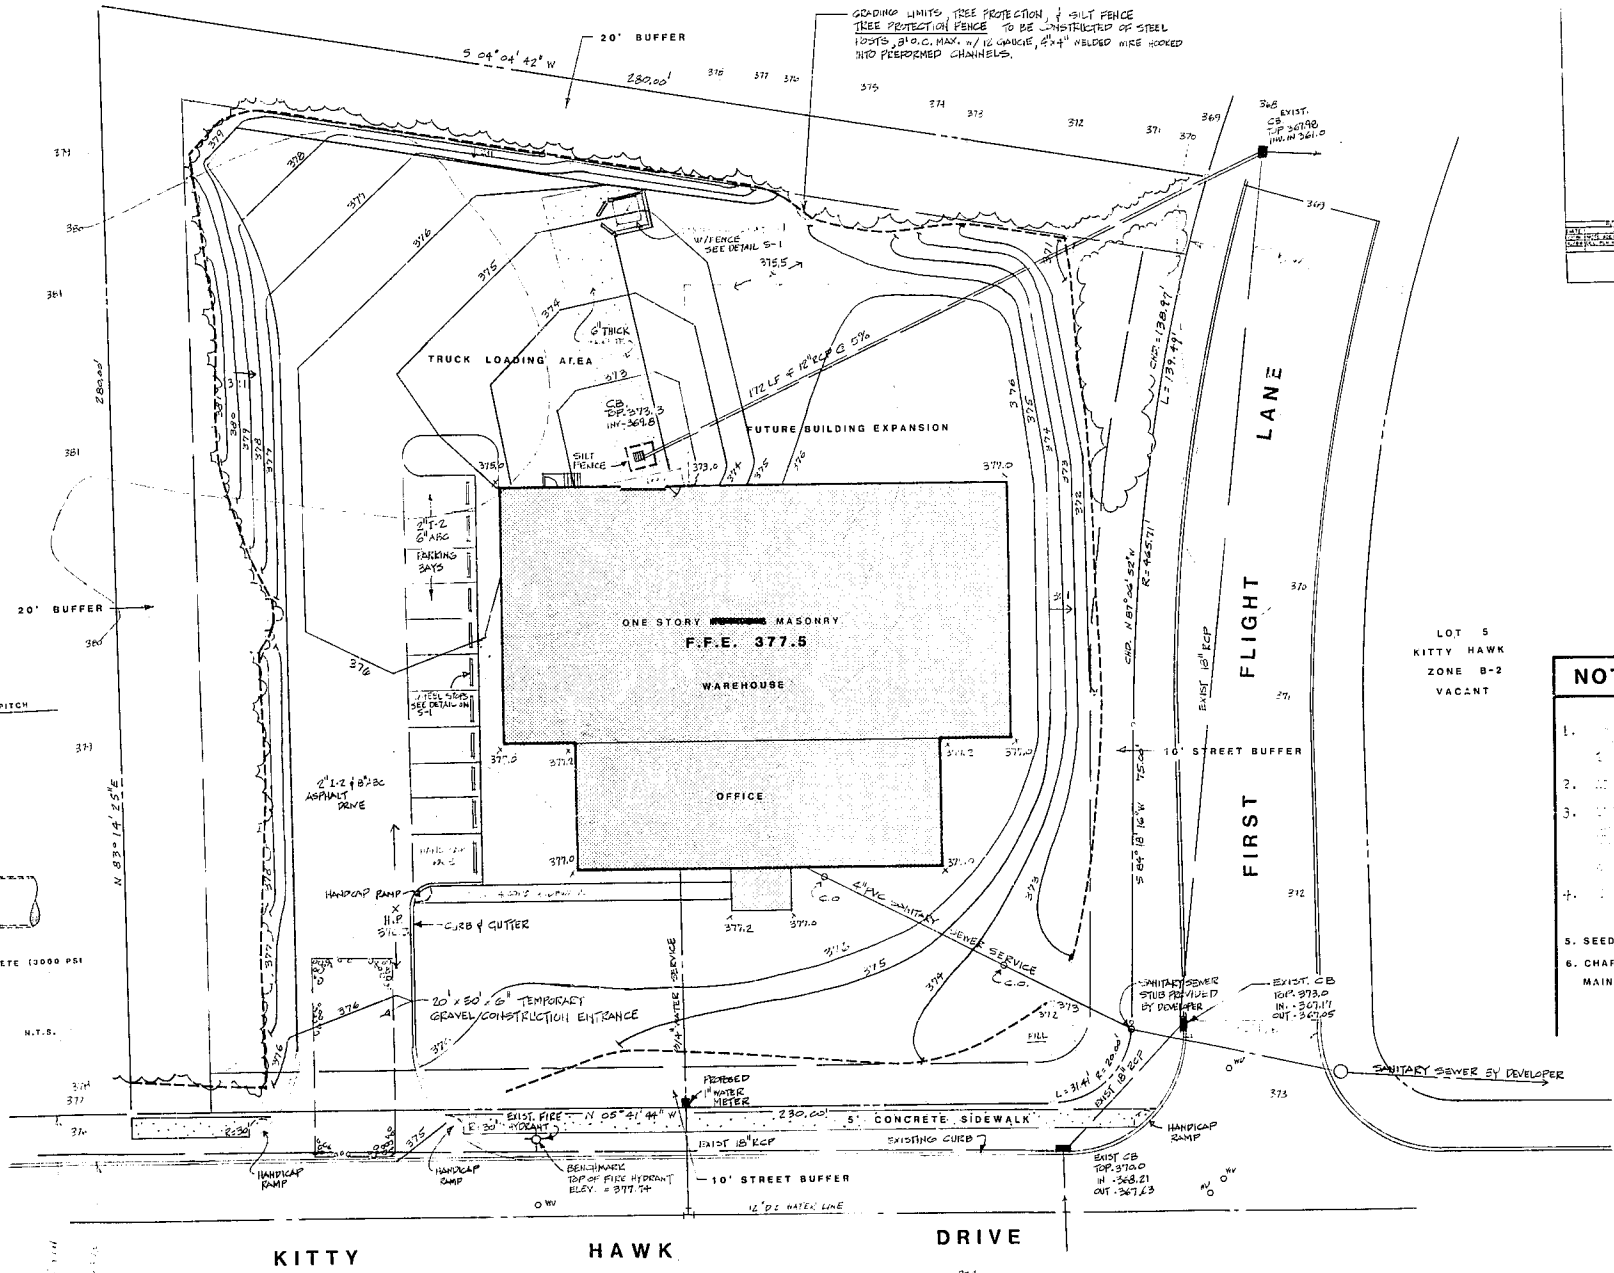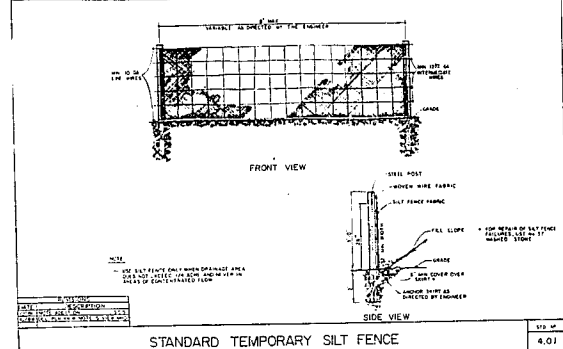

- NOTES**
1. See site plan for all dimensions and finish elevations information.
 2. All construction shall be in accordance with Town of Cary Ordinance.
 3. All utility lines shall be shown as indicated on this plan. If any utility lines are not shown on this plan, they shall be shown on a separate utility plan.
 4. All utility lines shall be shown as indicated on this plan. If any utility lines are not shown on this plan, they shall be shown on a separate utility plan.
 5. SEED AND MULCH DENUED AREA WITHIN 30 DAYS AFTER FINISH GRADES ARE ESTABLISHED.
 6. CHARLES MAYO AT BOBBITT AND ASSOCIATES WILL BE PERSON RESPONSIBLE FOR MAINTENANCE DURING CONSTRUCTION.

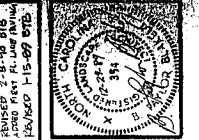

BLAKELY DESIGN GROUP
Landscape Architecture Land Planning

16 S. Raven St., Suite 206, Raleigh, NC 27608
Telephone (919) 297-0907

GRADING DRAINAGE & UTILITY PLAN

BETTER BUSINESS FORMS

Date: DEC 29, 1975
Scale: 1" = 20'
Drawn: J.P.P.
Job:
Sheet:
S-2
Of: Sheets

