




3 WALL SECTION  
A2 SCALE: 1" = 1'-0"

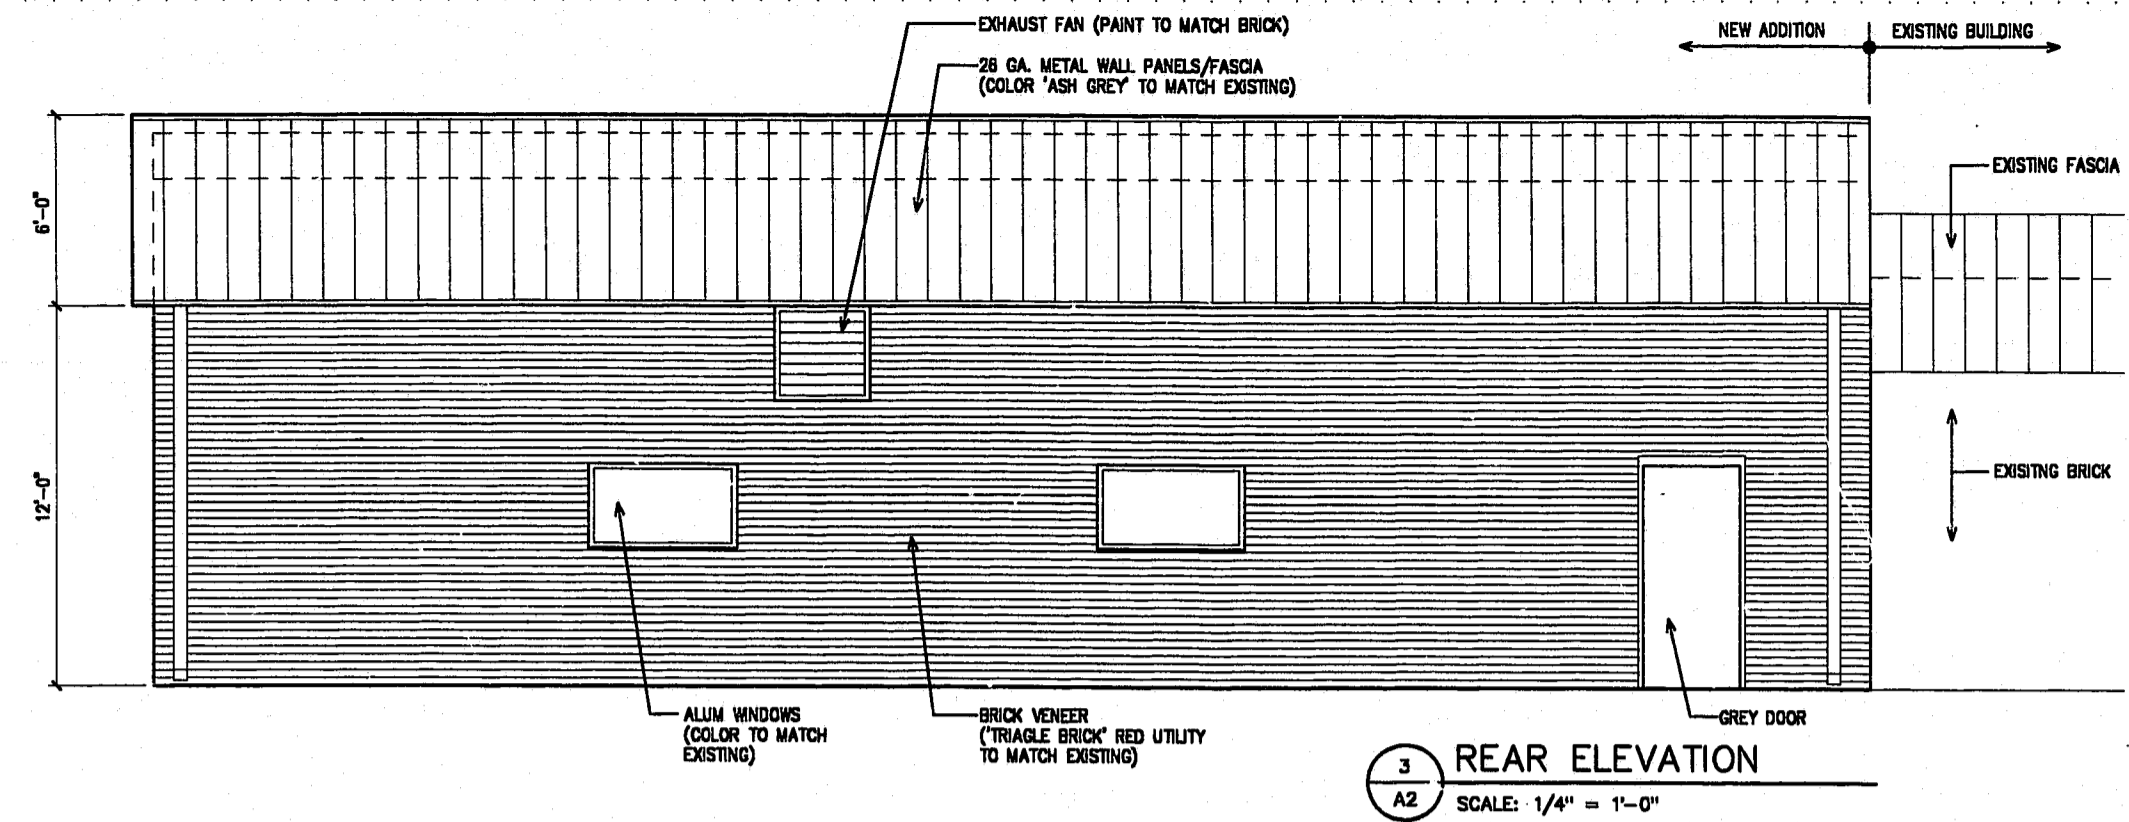

3 REAR ELEVATION  
A2 SCALE: 1/4" = 1'-0"

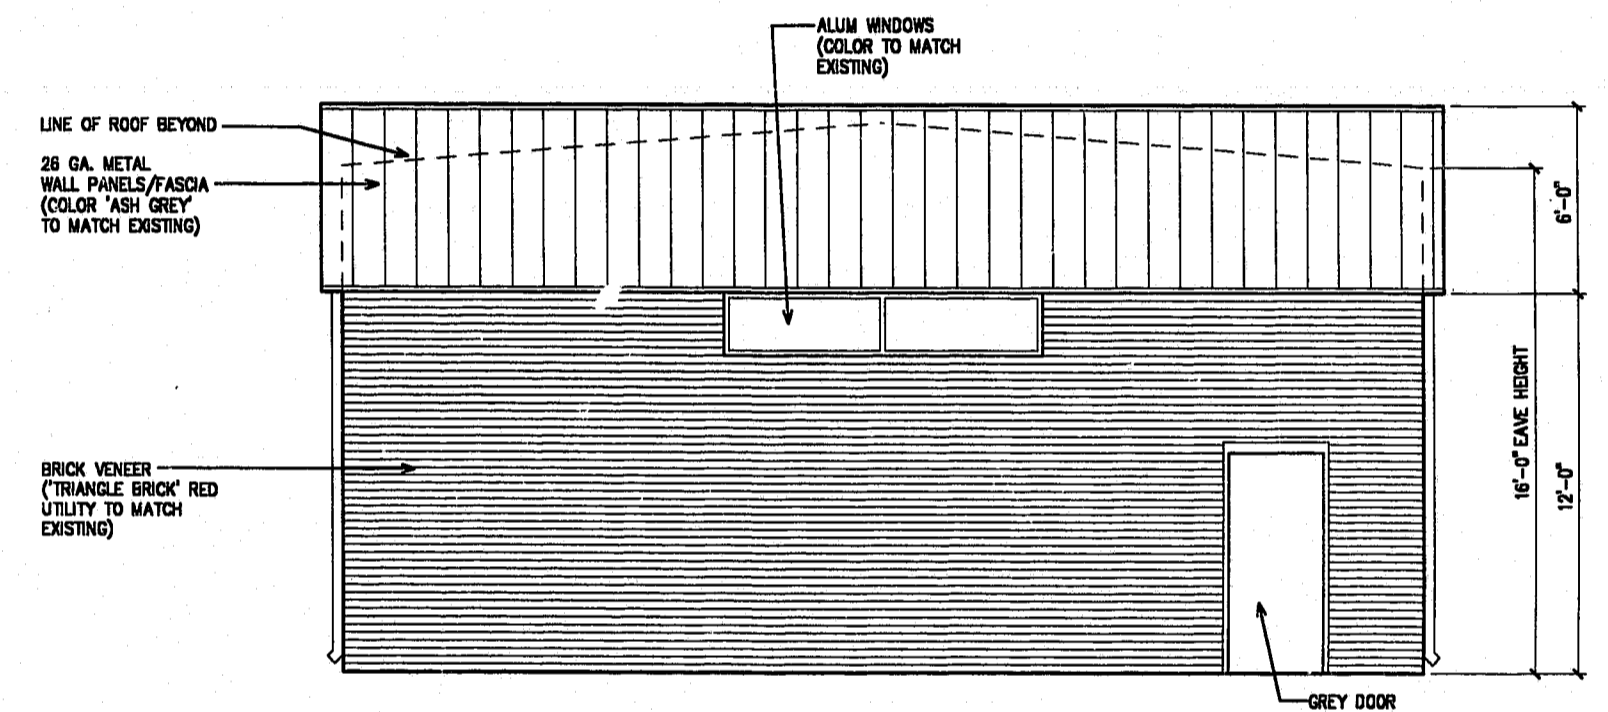


2 RIGHT SIDE ELEVATION  
A2 SCALE: 1/4" = 1'-0"

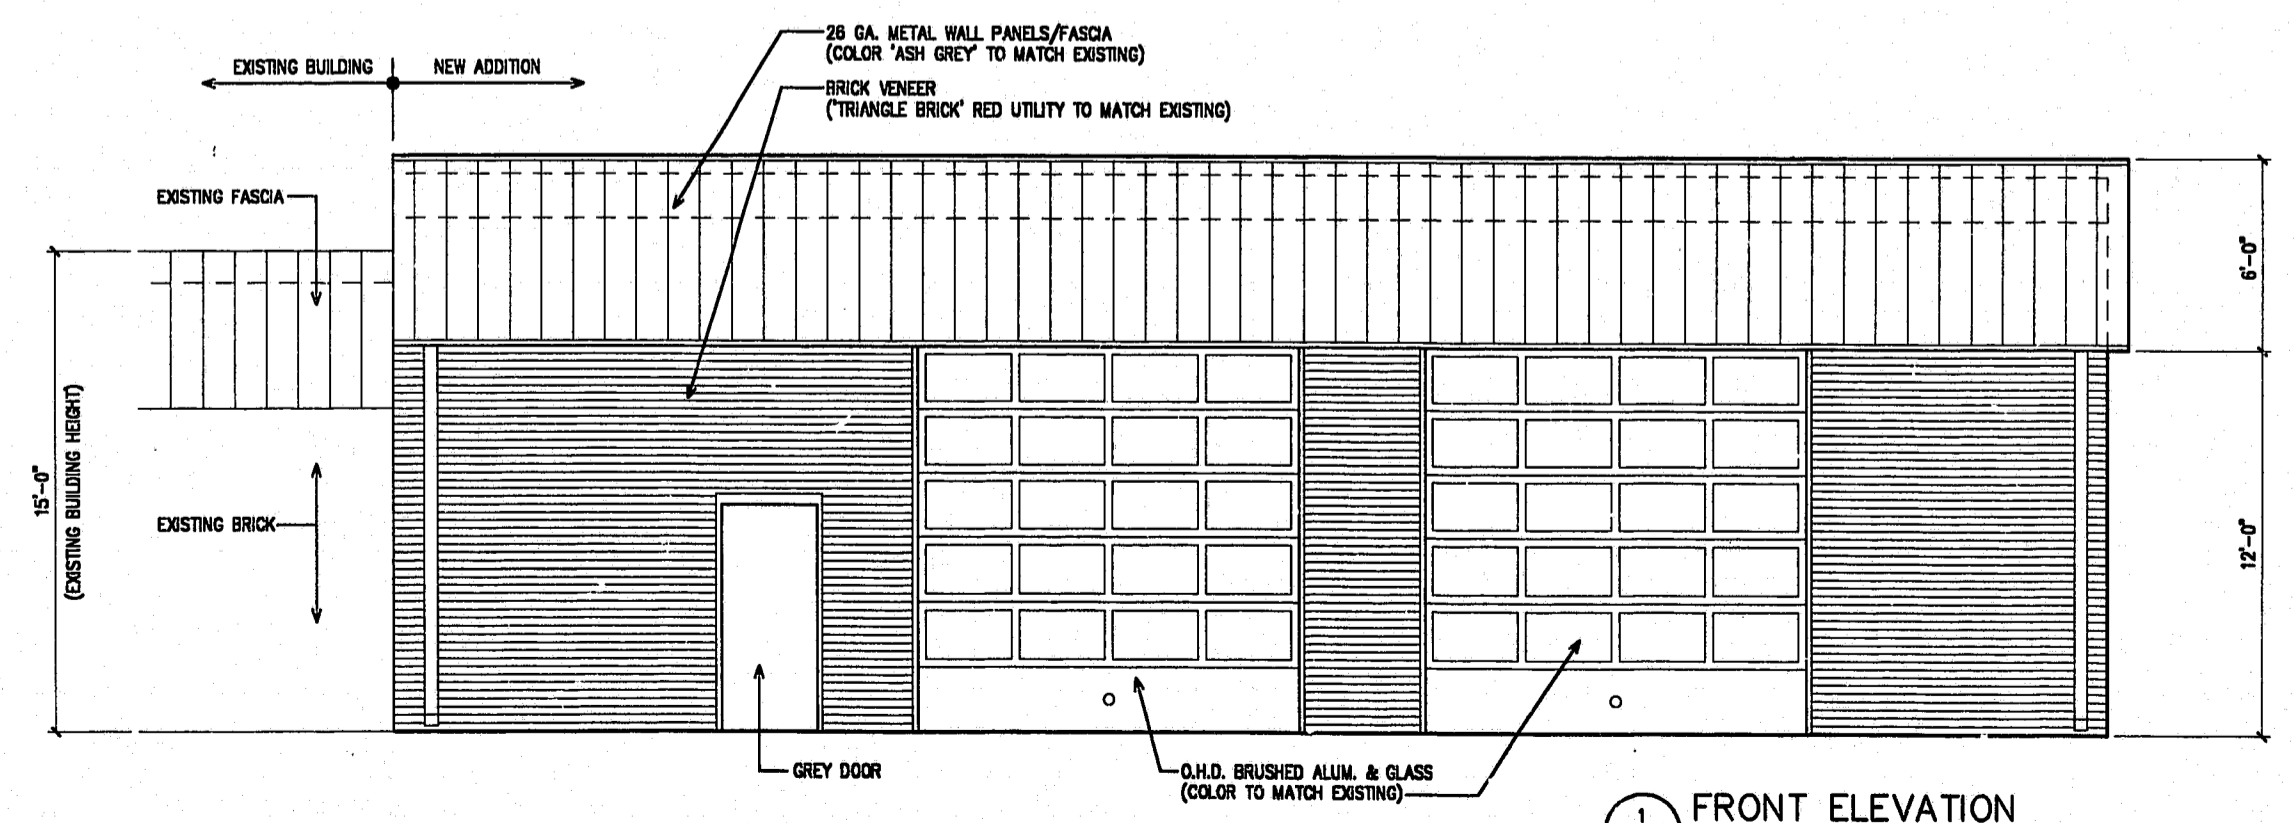

1 FRONT ELEVATION  
A2 SCALE: 1/4" = 1'-0"

01-SP-009  
APPROVED  
DB 4/18/01  
TM 4-18-01

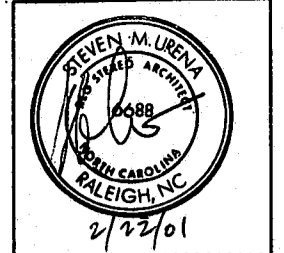

Steven M. Urena, Architect  
3402 Hillsborough Street  
Suite 102  
Raleigh, NC 27607  
919/831-1868 Fax 919/831-1868

Garrett Building Corporation  
P.O. Box 17605  
Raleigh, NC 27619  
919/782-1147

BRAKES PLUS ADDITION  
SWIFT CREEK SHOPPING CENTER  
5617 HOLLY SPRINGS ROAD  
RALEIGH, NC

REVISIONS

ELEVATIONS & WALL SECTION  
02-22-01

A2  
0104-A2DC5