

NOTE: GRAPHIC REDUCED TO MEET THE 1/8" x 11" REQUIREMENTS NOT TO SCALE

1 FLOOR PLAN
SCALE: 1/8" = 1'-0"

PROJECT:
BUFFALO LANES
CARY PLAZA SHOPPING CENTER
121 HIGH HOUSE ROAD
CARY, NC 27511


TYPE IV, UNSPR
BUSINESS
36,042 S.F.

DATE	REVISION
3/16/98	RESPONSE TO PLANNING COMMENTS OF 2/18/98

PROJECT #:
970080
DATE:
JAN. 20, 1998
DRAWN BY/CHECKED BY:
JEB /
SHEET TITLE:
FLOOR PLAN & SCHEDULES
SHEET:

A1

THE DRAWINGS AND DESIGN SHOWN ARE THE PROPERTY OF DESIGN DEVELOPMENT. THE REPRODUCTION OR USE THIS PROPERTY WITHOUT THE WRITTEN CONSENT OF THE ARCHITECT IS PROHIBITED AND ANY INFRINGEMENT OF THE OWNERSHIP RIGHTS IS SUBJECT TO LEGAL ACTION. ALL COPIES OF THESE DRAWINGS MUST BE RETURNED TO THE ARCHITECT AT THE COMPLETION OF THE WORK.

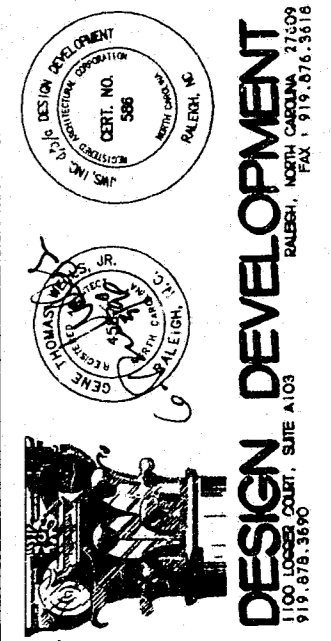

RELEASED FOR CONSTRUCTION