




BUILDING 16
6 UNITS (80-85)
SPLIT LEVEL ENTRY

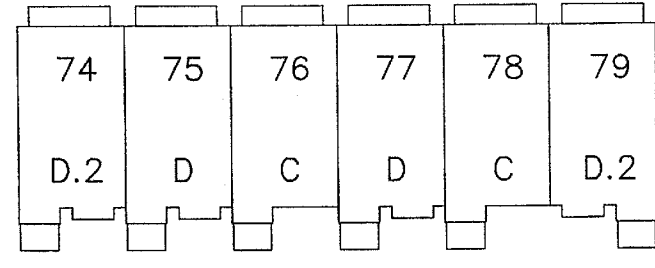


BUILDING 15
6 UNITS (74-79)
GARAGE LEVEL ENTRY

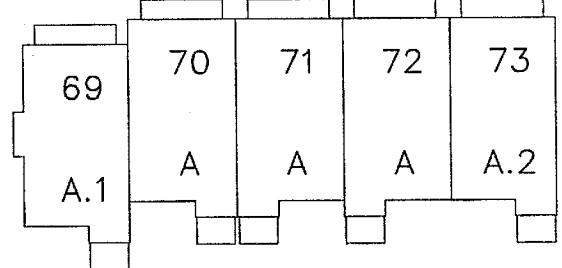


BUILDING 14
5 UNITS (69-73)
SPLIT LEVEL ENTRY

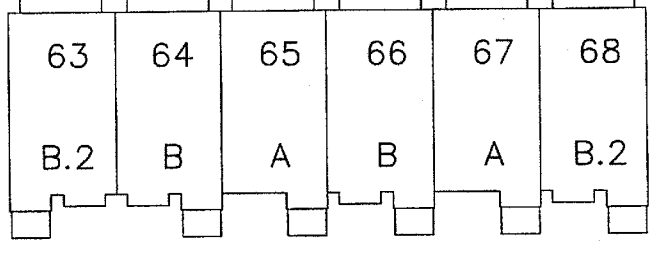


BUILDING 13
6 UNITS (63-68)
SPLIT LEVEL ENTRY

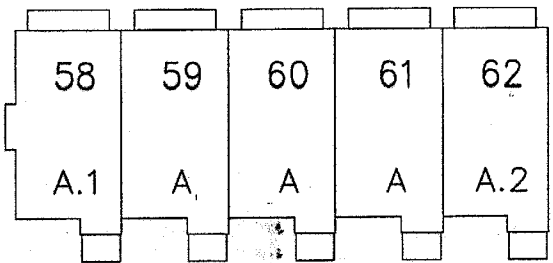


BUILDING 12
5 UNITS (58-62)
SPLIT LEVEL ENTRY

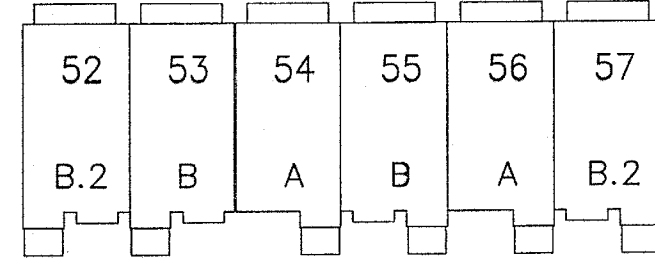


BUILDING 11
6 UNITS (52-57)
SPLIT LEVEL ENTRY

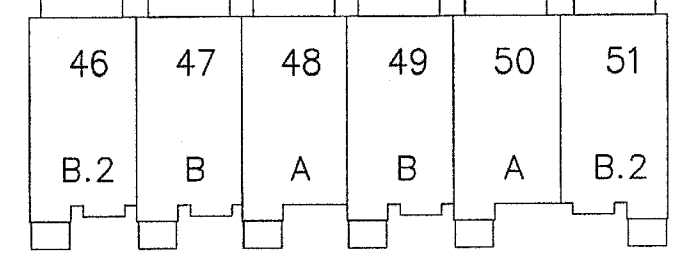


BUILDING 10
6 UNITS (46-51)
SPLIT LEVEL ENTRY

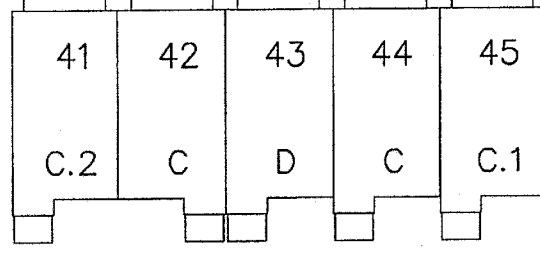


BUILDING 9
5 UNITS (41-45)
GARAGE LEVEL ENTRY

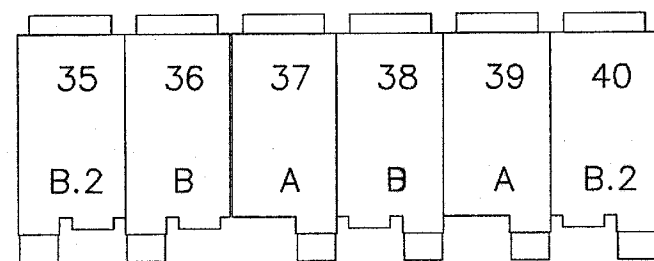


BUILDING 8
6 UNITS (35-40)
SPLIT LEVEL ENTRY

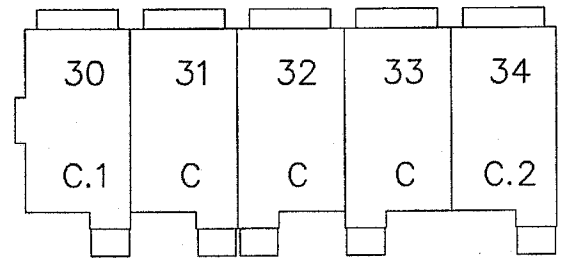


BUILDING 7
5 UNITS (30-34)
GARAGE LEVEL ENTRY

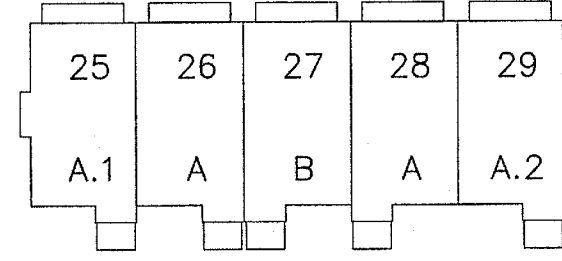


BUILDING 6
5 UNITS (25-29)
SPLIT LEVEL ENTRY

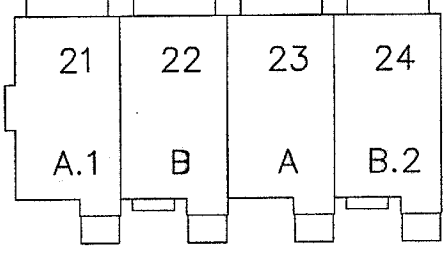


BUILDING 5
4 UNITS (21-24)
SPLIT LEVEL ENTRY

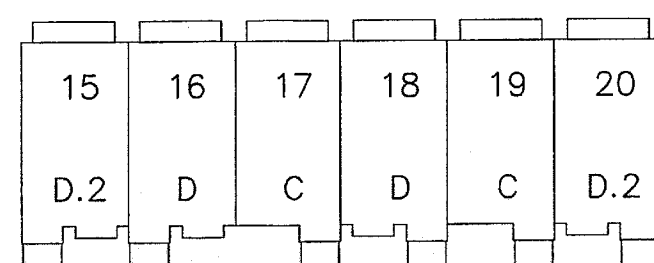


BUILDING 4
6 UNITS (15-20)
GARAGE LEVEL ENTRY

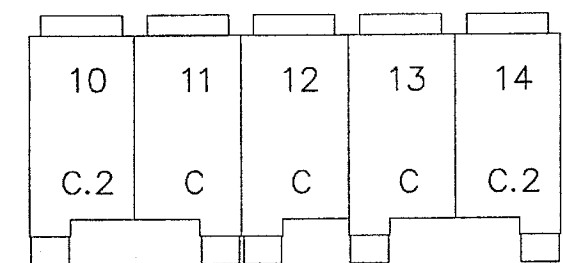

BUILDING 3
5 UNITS (10-14)
GARAGE LEVEL ENTRY

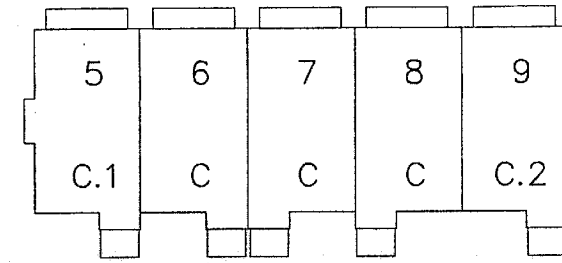

BUILDING 2
5 UNITS (5-9)
GARAGE LEVEL ENTRY

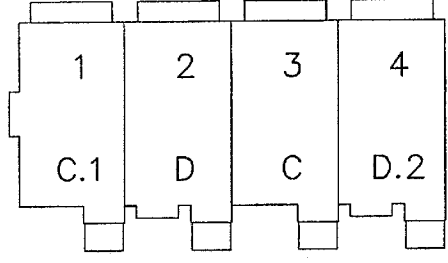

BUILDING 1
4 UNITS (1-4)
GARAGE LEVEL ENTRY


06-SP-031-A

APPROVED
TOWN OF CARY



Approved by DPC Date 7/19/07
Planning DAH Date 7/23/07
Engineering TS Date 7-25-07

BUILDING KEY PLANS
SCALE: N.T.S.

© 2007 J.DAVIS ARCHITECTS EXPRESSLY RESERVES ITS COMMON LAW COPYRIGHT AND OTHER PROPERTY RIGHTS IN THESE PLANS. THESE PLANS ARE NOT TO BE REPRODUCED, CHANGED OR COPIED IN ANY FORM OR MANNER WHATSOEVER, NOR ARE THEY TO BE ASSIGNED TO ANY THIRD PARTY WITHOUT FIRST OBTAINING THE EXPRESSED WRITTEN PERMISSION AND CONSENT OF J.DAVIS ARCHITECTS, PLLC. 510 Glenwood Ave., Ste. 201 | Raleigh, North Carolina 27603 | tel 919.833.1500 | fax 919.833.1010

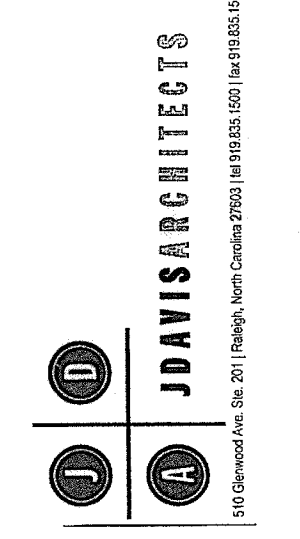

Gateway Homes, LLC
CAMDEN VILLAGE TOWNHOMES
WAKE COUNTY
CARY, NORTH CAROLINA

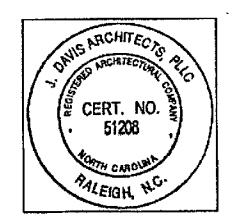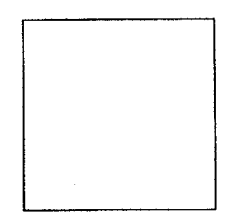

PROJECT:	07031	DATE	
ISSUE:	ISSUE	DATE	
REVISIONS:	OWNER REVISIONS	06.24.07	
	SITE PLAN RESUBMITTAL	06.20.07	

DRAWN BY: MPH
CHECKED BY: [Signature]

CONTENT: BUILDING KEY PLANS