



UNIT A - THIRD FLOOR PLAN  
SCALE: 1/4" = 1'-0" 5

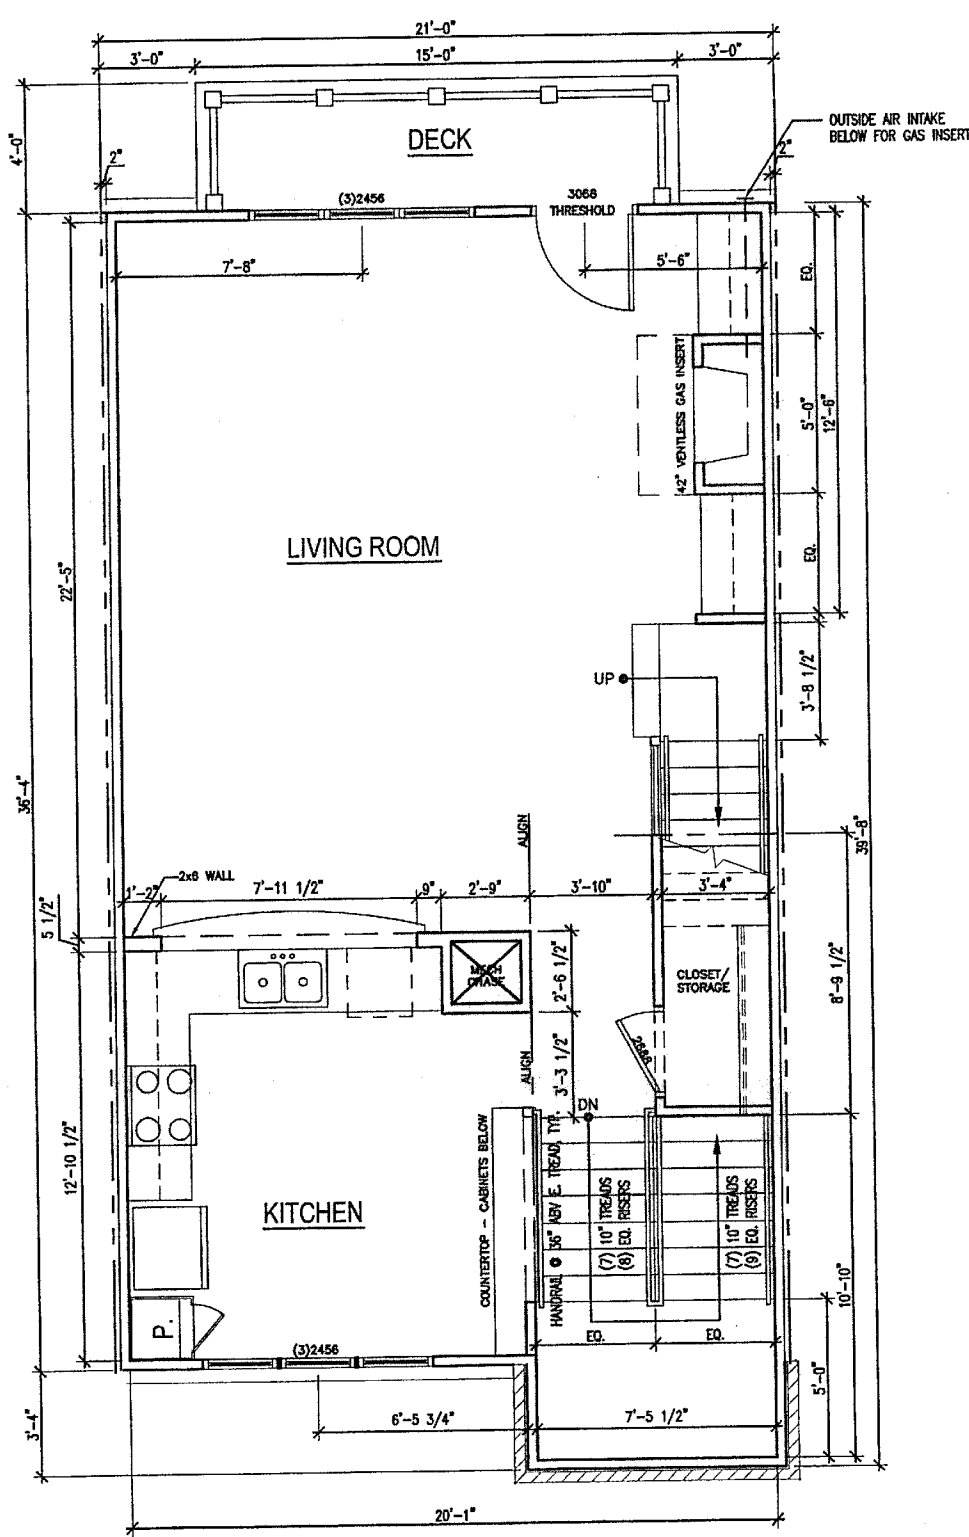


UNIT A - SECOND FLOOR PLAN  
SCALE: 1/4" = 1'-0" 3

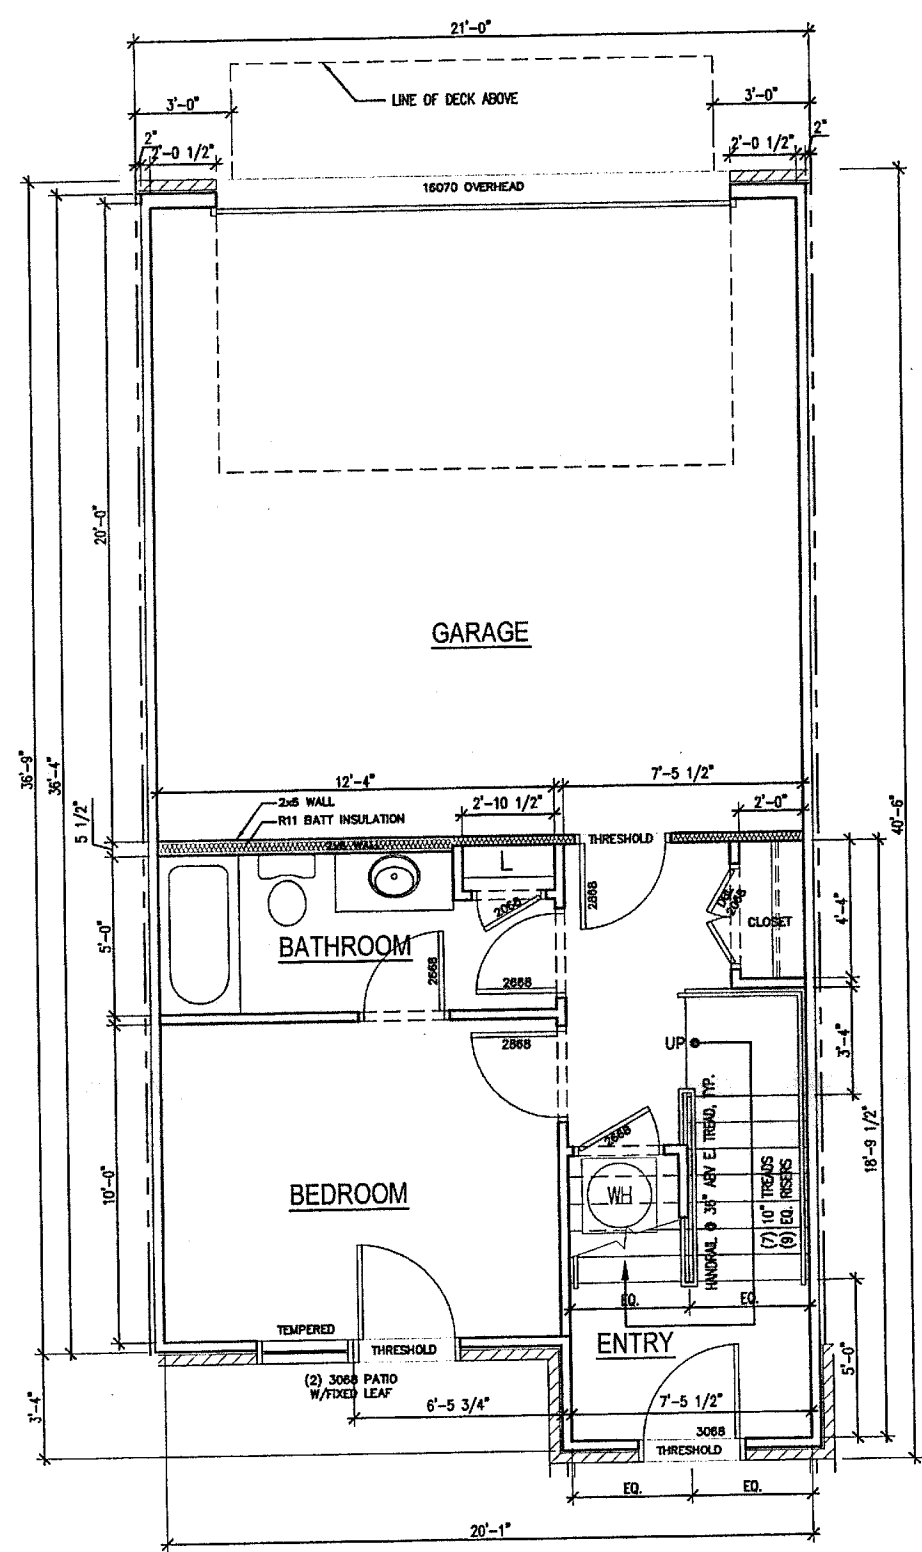

UNIT A - FIRST FLOOR PLAN  
SCALE: 1/4" = 1'-0" 1

06-SP-031-A  
**APPROVED**  
**TOWN OF CARY**  
 Approved by: JSC Date: 7/16/07  
 Planning: KAH Date: 1/23/07  
 Engineering: TS Date: 1-25-07

Gateway Homes, LLC  
**CAMDEN VILLAGE TOWNHOMES**  
 WAKE COUNTY  
 CARY, NORTH CAROLINA

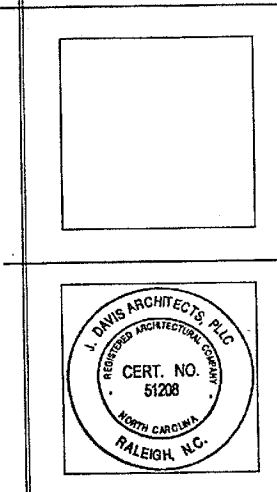

PROJECT:	07031	DATE
ISSUE:	ISSUE	DATE
REVISIONS:	OWNER REVISIONS	05.24.07
	SITE PLAN RESUBMITTAL	06.20.07
DRAWN BY:	MPH	
CHECKED BY:		
CONTENT:	UNIT PLANS	

©2007 J. DAVIS ARCHITECTS EXPRESSLY RESERVES ITS COMMON LAW COPYRIGHT AND OTHER PROPERTY RIGHTS IN THESE PLANS. THESE PLANS ARE NOT TO BE REPRODUCED, CHANGED OR COPIED IN ANY FORM OR MANNER WHATSOEVER, NOR ARE THEY TO BE ASSIGNED TO ANY THIRD PARTY WITHOUT FIRST OBTAINING THE EXPRESSED WRITTEN PERMISSION AND CONSENT OF J. DAVIS ARCHITECTS, PLLC.