



UNIT B - THIRD FLOOR PLAN
SCALE: 1/4" = 1'-0"

5

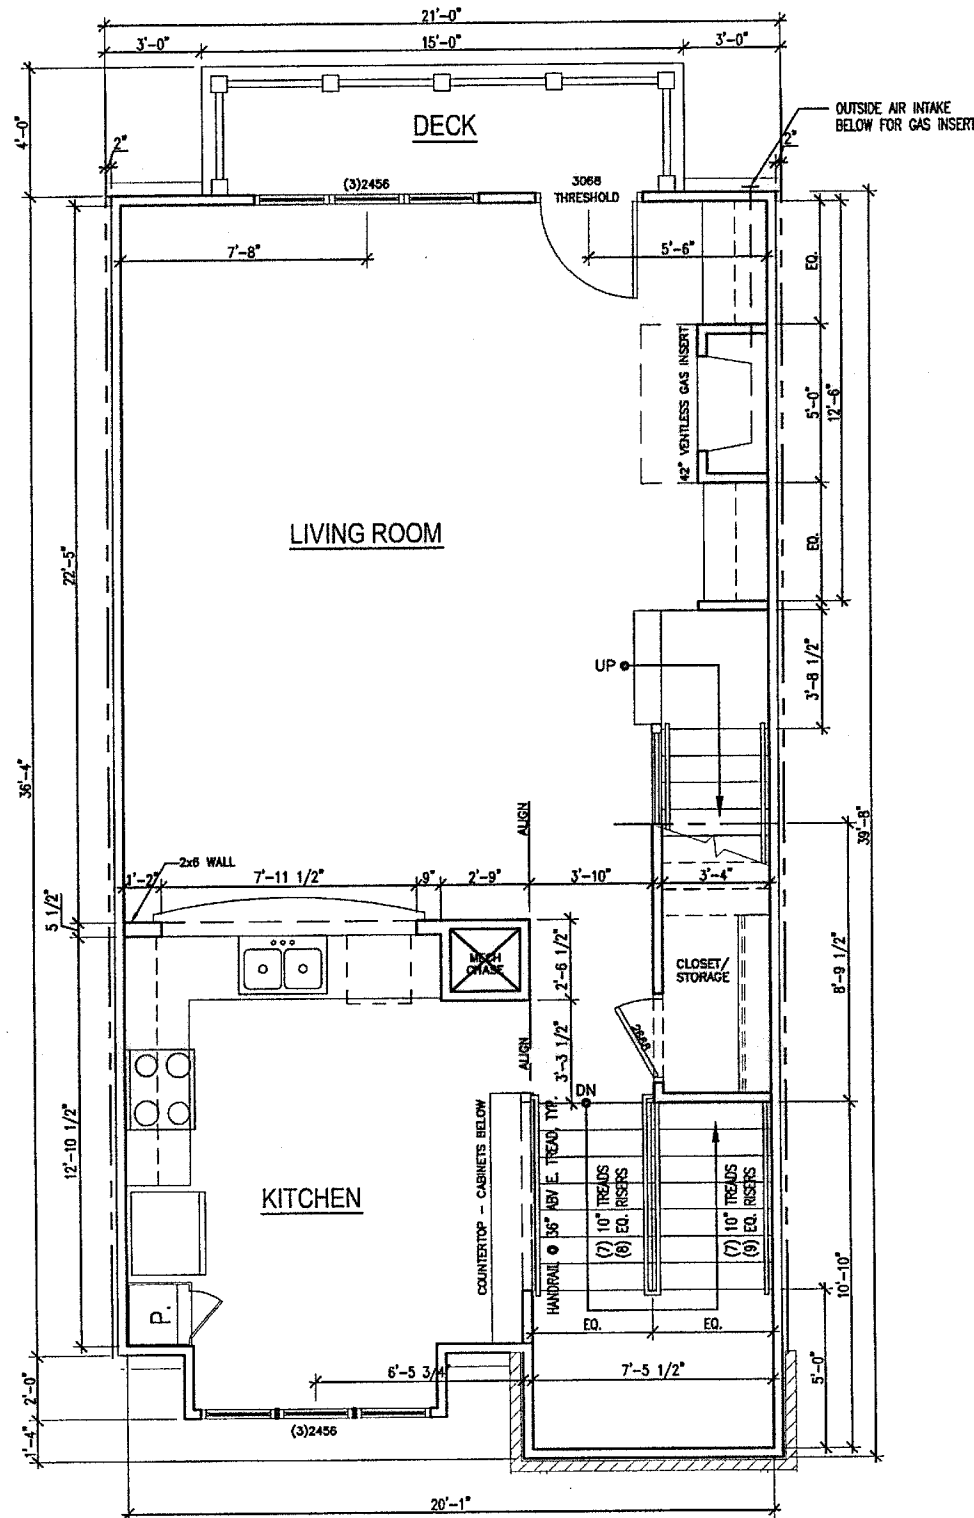

UNIT B - SECOND FLOOR PLAN
SCALE: 1/4" = 1'-0"

3

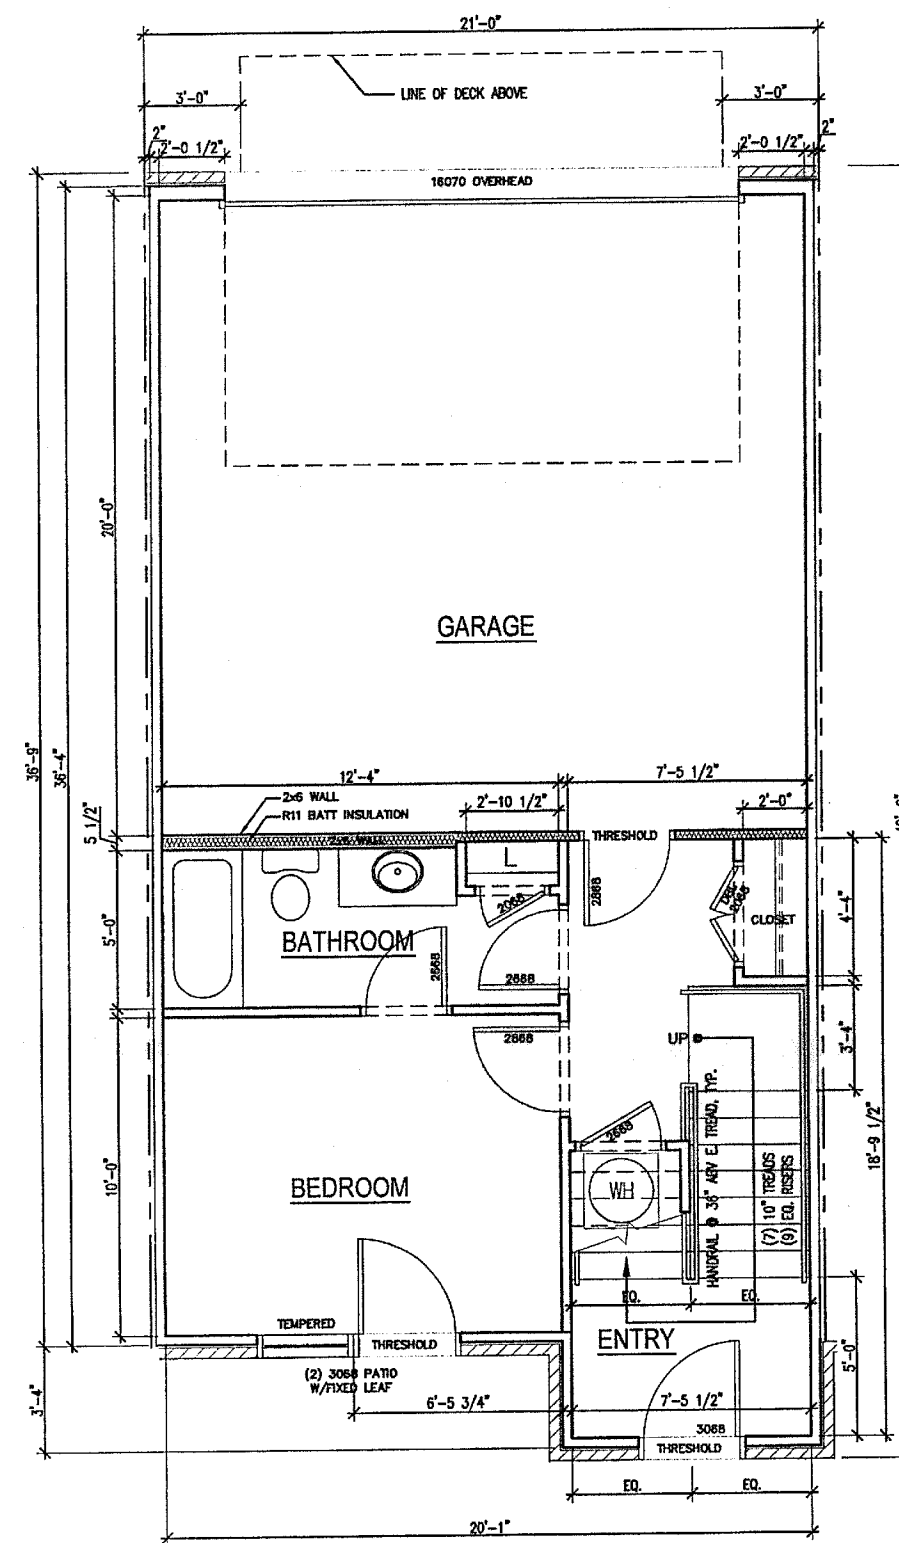


UNIT B - FIRST FLOOR PLAN
SCALE: 1/4" = 1'-0"

1


06-SP-031-A
APPROVED
 TOWN OF CARY
 Approved by DEC Date 7/14/07
 Planning EAH Date 7/22/07
 Engineering TS Date 7-25-07

©2007 JAVIS ARCHITECTS EXPRESSLY RESERVES ITS COMMON LAW COPYRIGHT AND OTHER PROPERTY RIGHTS IN THESE PLANS. THESE PLANS ARE NOT TO BE REPRODUCED, CHANGED OR COPIED IN ANY FORM OR MANNER WHATSOEVER, NOR ARE THEY TO BE ASSIGNED TO ANY THIRD PARTY WITHOUT FIRST OBTAINING THE EXPRESSED WRITTEN PERMISSION AND CONSENT OF JAVIS ARCHITECTS, PLLC.

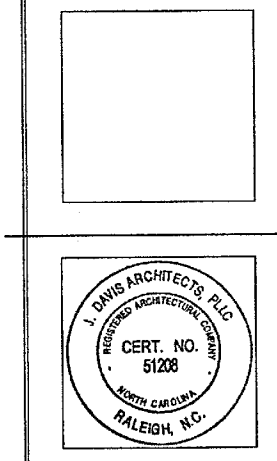

| PROJECT: | 07031 | DATE | - |
|-------------|-----------------------|----------|---|
| ISSUE: | ISSUE | DATE | |
| REVISIONS: | OWNER REVISIONS | 05.24.07 | |
| | SITE PLAN RESUBMITTAL | 06.20.07 | |
| | | | |
| | | | |
| | | | |
| | | | |
| | | | |
| | | | |
| DRAWN BY: | MPH | | |
| CHECKED BY: | | | |
| CONTENT: | UNIT PLANS | | |

Gateway Homes, LLC
CAMDEN VILLAGE TOWNHOMES
 WAKE COUNTY
 CARY, NORTH CAROLINA

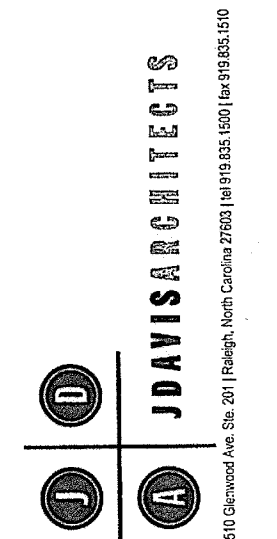

A4.04