



UNIT C2 - THIRD FLOOR PLAN  
SCALE: 1/4" = 1'-0"

5

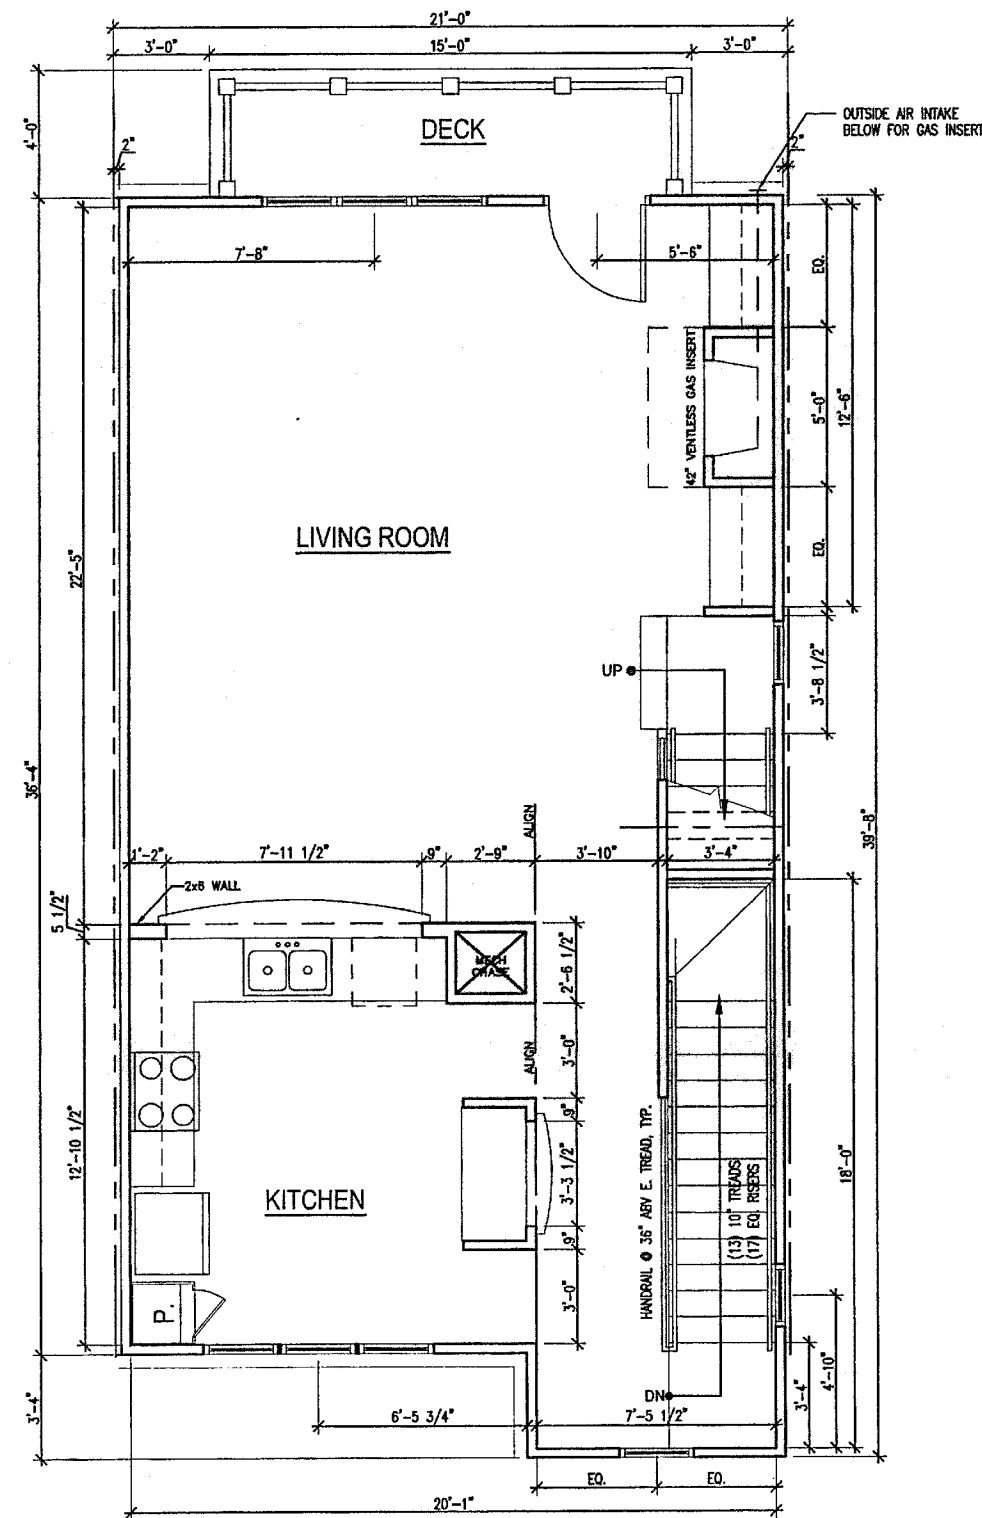

UNIT C2 - SECOND FLOOR PLAN  
SCALE: 1/4" = 1'-0"

3

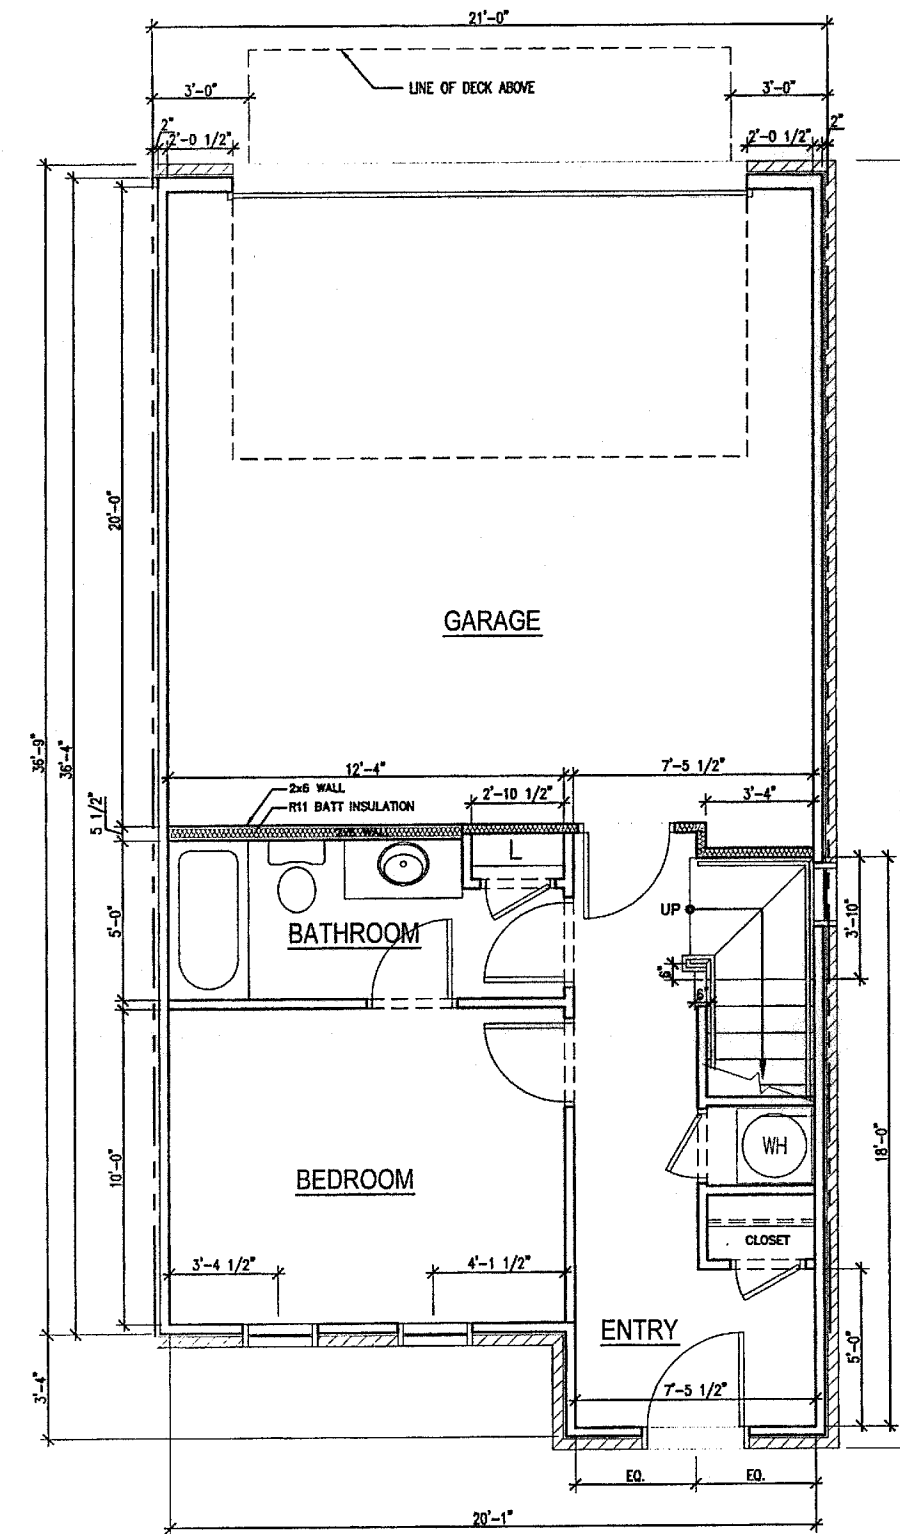



UNIT C2 - FIRST FLOOR PLAN  
SCALE: 1/4" = 1'-0"

1

06-SP-031-A  
APPROVED  
TOWN OF CARY  
Approved by: DRC Date: 7/9/07  
Planning: ZAH Date: 7/23/07  
Engineering: TS Date: 7-25-07

© 2007 J.DAVIS ARCHITECTS RESERVES ITS COMMON LAW COPYRIGHT AND OTHER PROPERTY RIGHTS IN THESE PLANS. THESE PLANS ARE NOT TO BE REPRODUCED, CHANGED OR COPIED IN ANY FORM OR MANNER WHATSOEVER, NOR ARE THEY TO BE ASSIGNED TO ANY THIRD PARTY WITHOUT FIRST OBTAINING THE EXPRESSED WRITTEN PERMISSION AND CONSENT OF J.DAVIS ARCHITECTS, PLLC.

Gateway Homes, LLC  
CAMDEN VILLAGE TOWNHOMES  
WAKE COUNTY  
CARY, NORTH CAROLINA

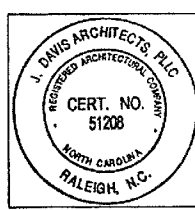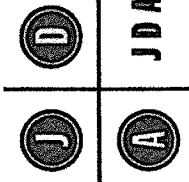

PROJECT:	07031	DATE
ISSUE:	ISSUE	DATE
REVISIONS:	OWNER REVISIONS	05.24.07
	SITE PLAN RESUBMITTAL	06.20.07
DRAWN BY:	MPH	
CHECKED BY:		
CONTENT:	UNIT PLANS	

A4.08

910 Chatham Ave., Ste. 201 | Raleigh, North Carolina 27603 | Tel: 919.835.1500 | Fax: 919.835.1510