



UNIT D - THIRD FLOOR PLAN
SCALE: 1/4" = 1'-0"

5

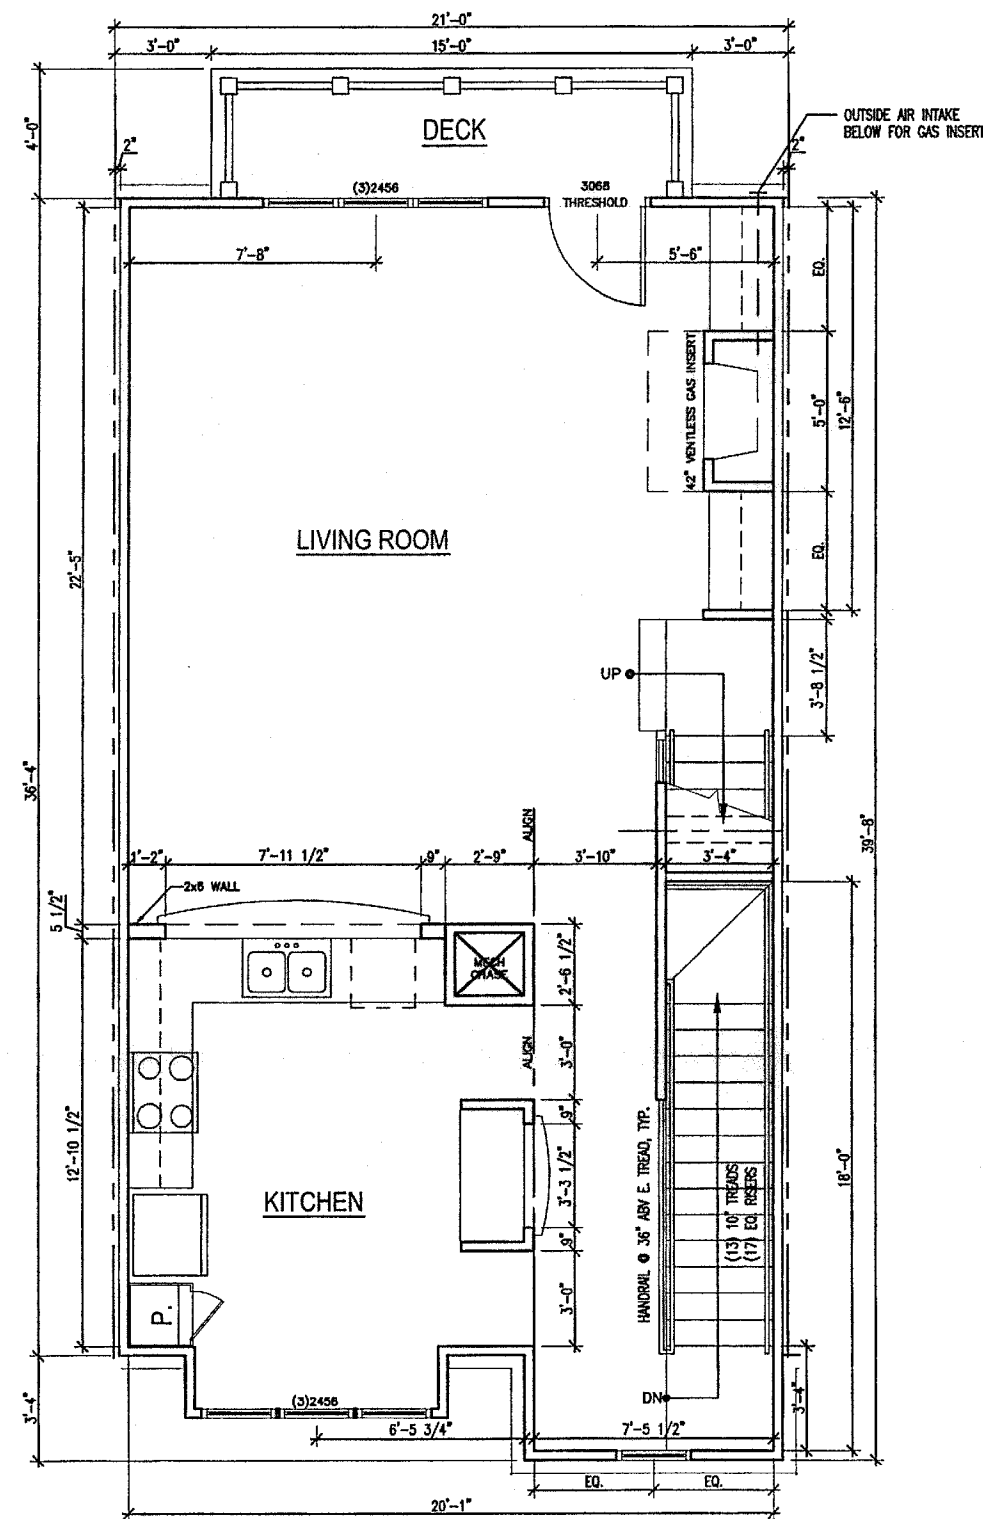

UNIT D - SECOND FLOOR PLAN
SCALE: 1/4" = 1'-0"

3

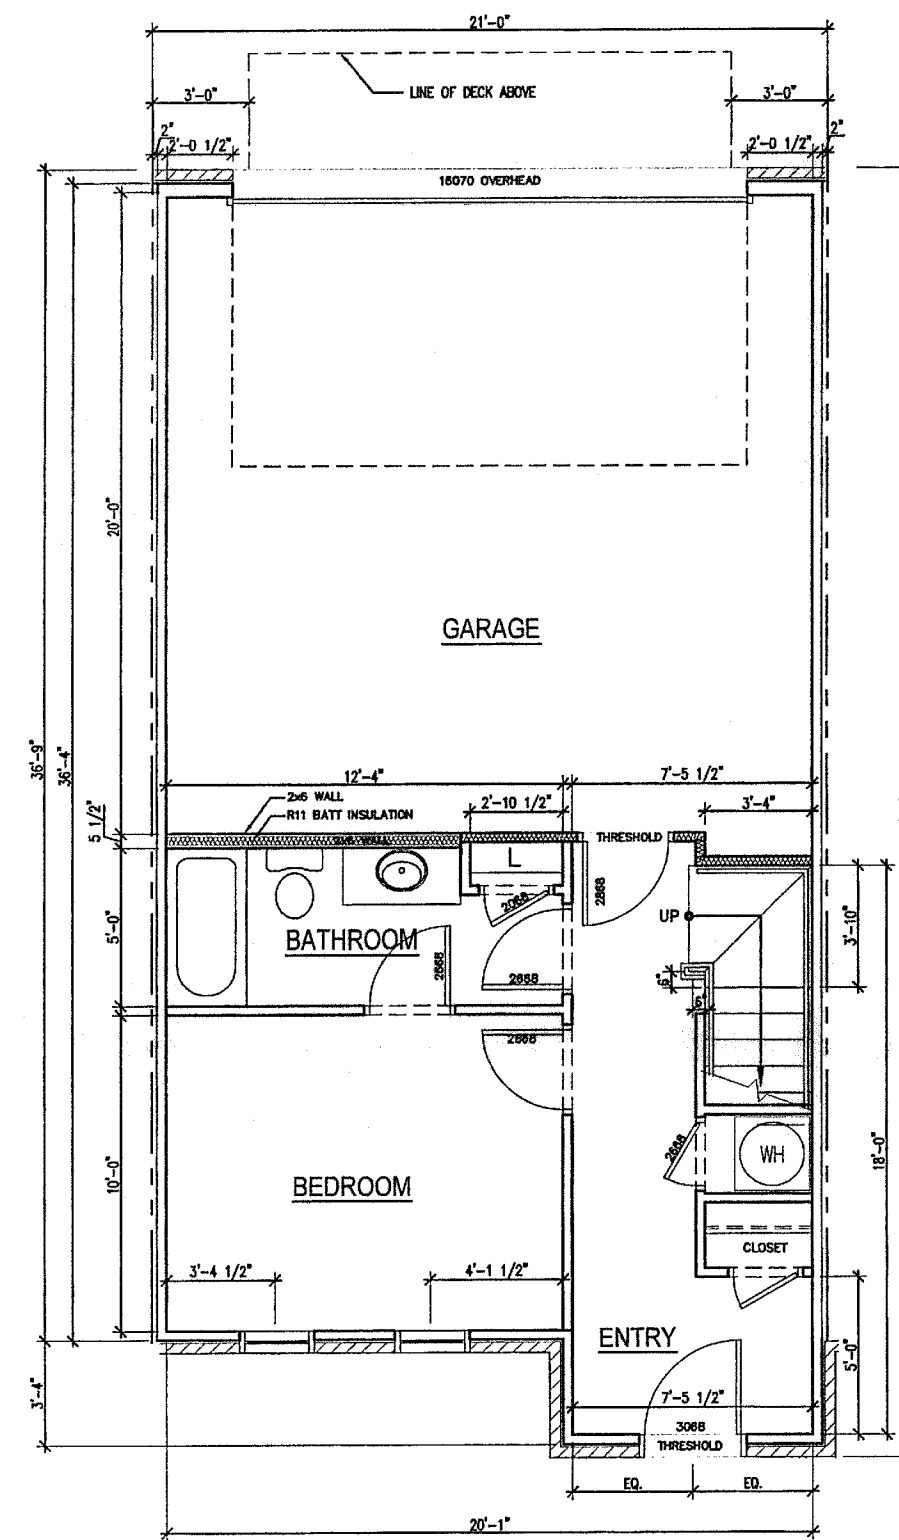


UNIT D - FIRST FLOOR PLAN
SCALE: 1/4" = 1'-0"


1

06-SP-031-A
APPROVED
TOWN OF CARY
Approved by DRC Date 7/9/07
Planning TS Date 7/23/07
Engineering TS Date 7-25-07

©2007 DAVIS ARCHITECTS RESERVES ITS COMMON LAW COPYRIGHT AND OTHER PROPERTY RIGHTS IN THESE PLANS. THESE PLANS ARE NOT TO BE REPRODUCED, CHANGED OR COPIED IN ANY FORM OR MANNER WHATSOEVER, NOR ARE THEY TO BE ASSIGNED TO ANY THIRD PARTY WITHOUT FIRST OBTAINING THE EXPRESSED WRITTEN PERMISSION AND CONSENT OF DAVIS ARCHITECTS, PLLC

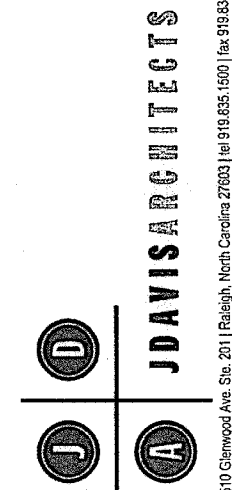

Gateway Homes, LLC
CAMDEN VILLAGE TOWNHOMES
WAKE COUNTY
CARY, NORTH CAROLINA

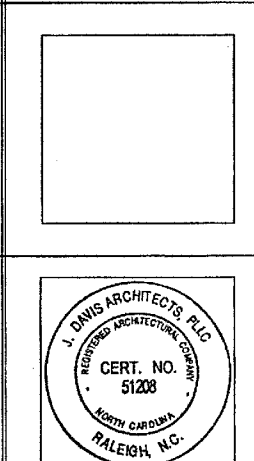

PROJECT:	07031	DATE	-
ISSUE:	ISSUE	DATE	-
REVISIONS:	OWNER REVISIONS	05.24.07	
	SITE PLAN RESUBMITTAL	06.20.07	
DRAWN BY:	MPH		
CHECKED BY:			
CONTENT:	UNIT PLANS		