



UNIT B - THIRD FLOOR PLAN  
SCALE: 1/4" = 1'-0"

5

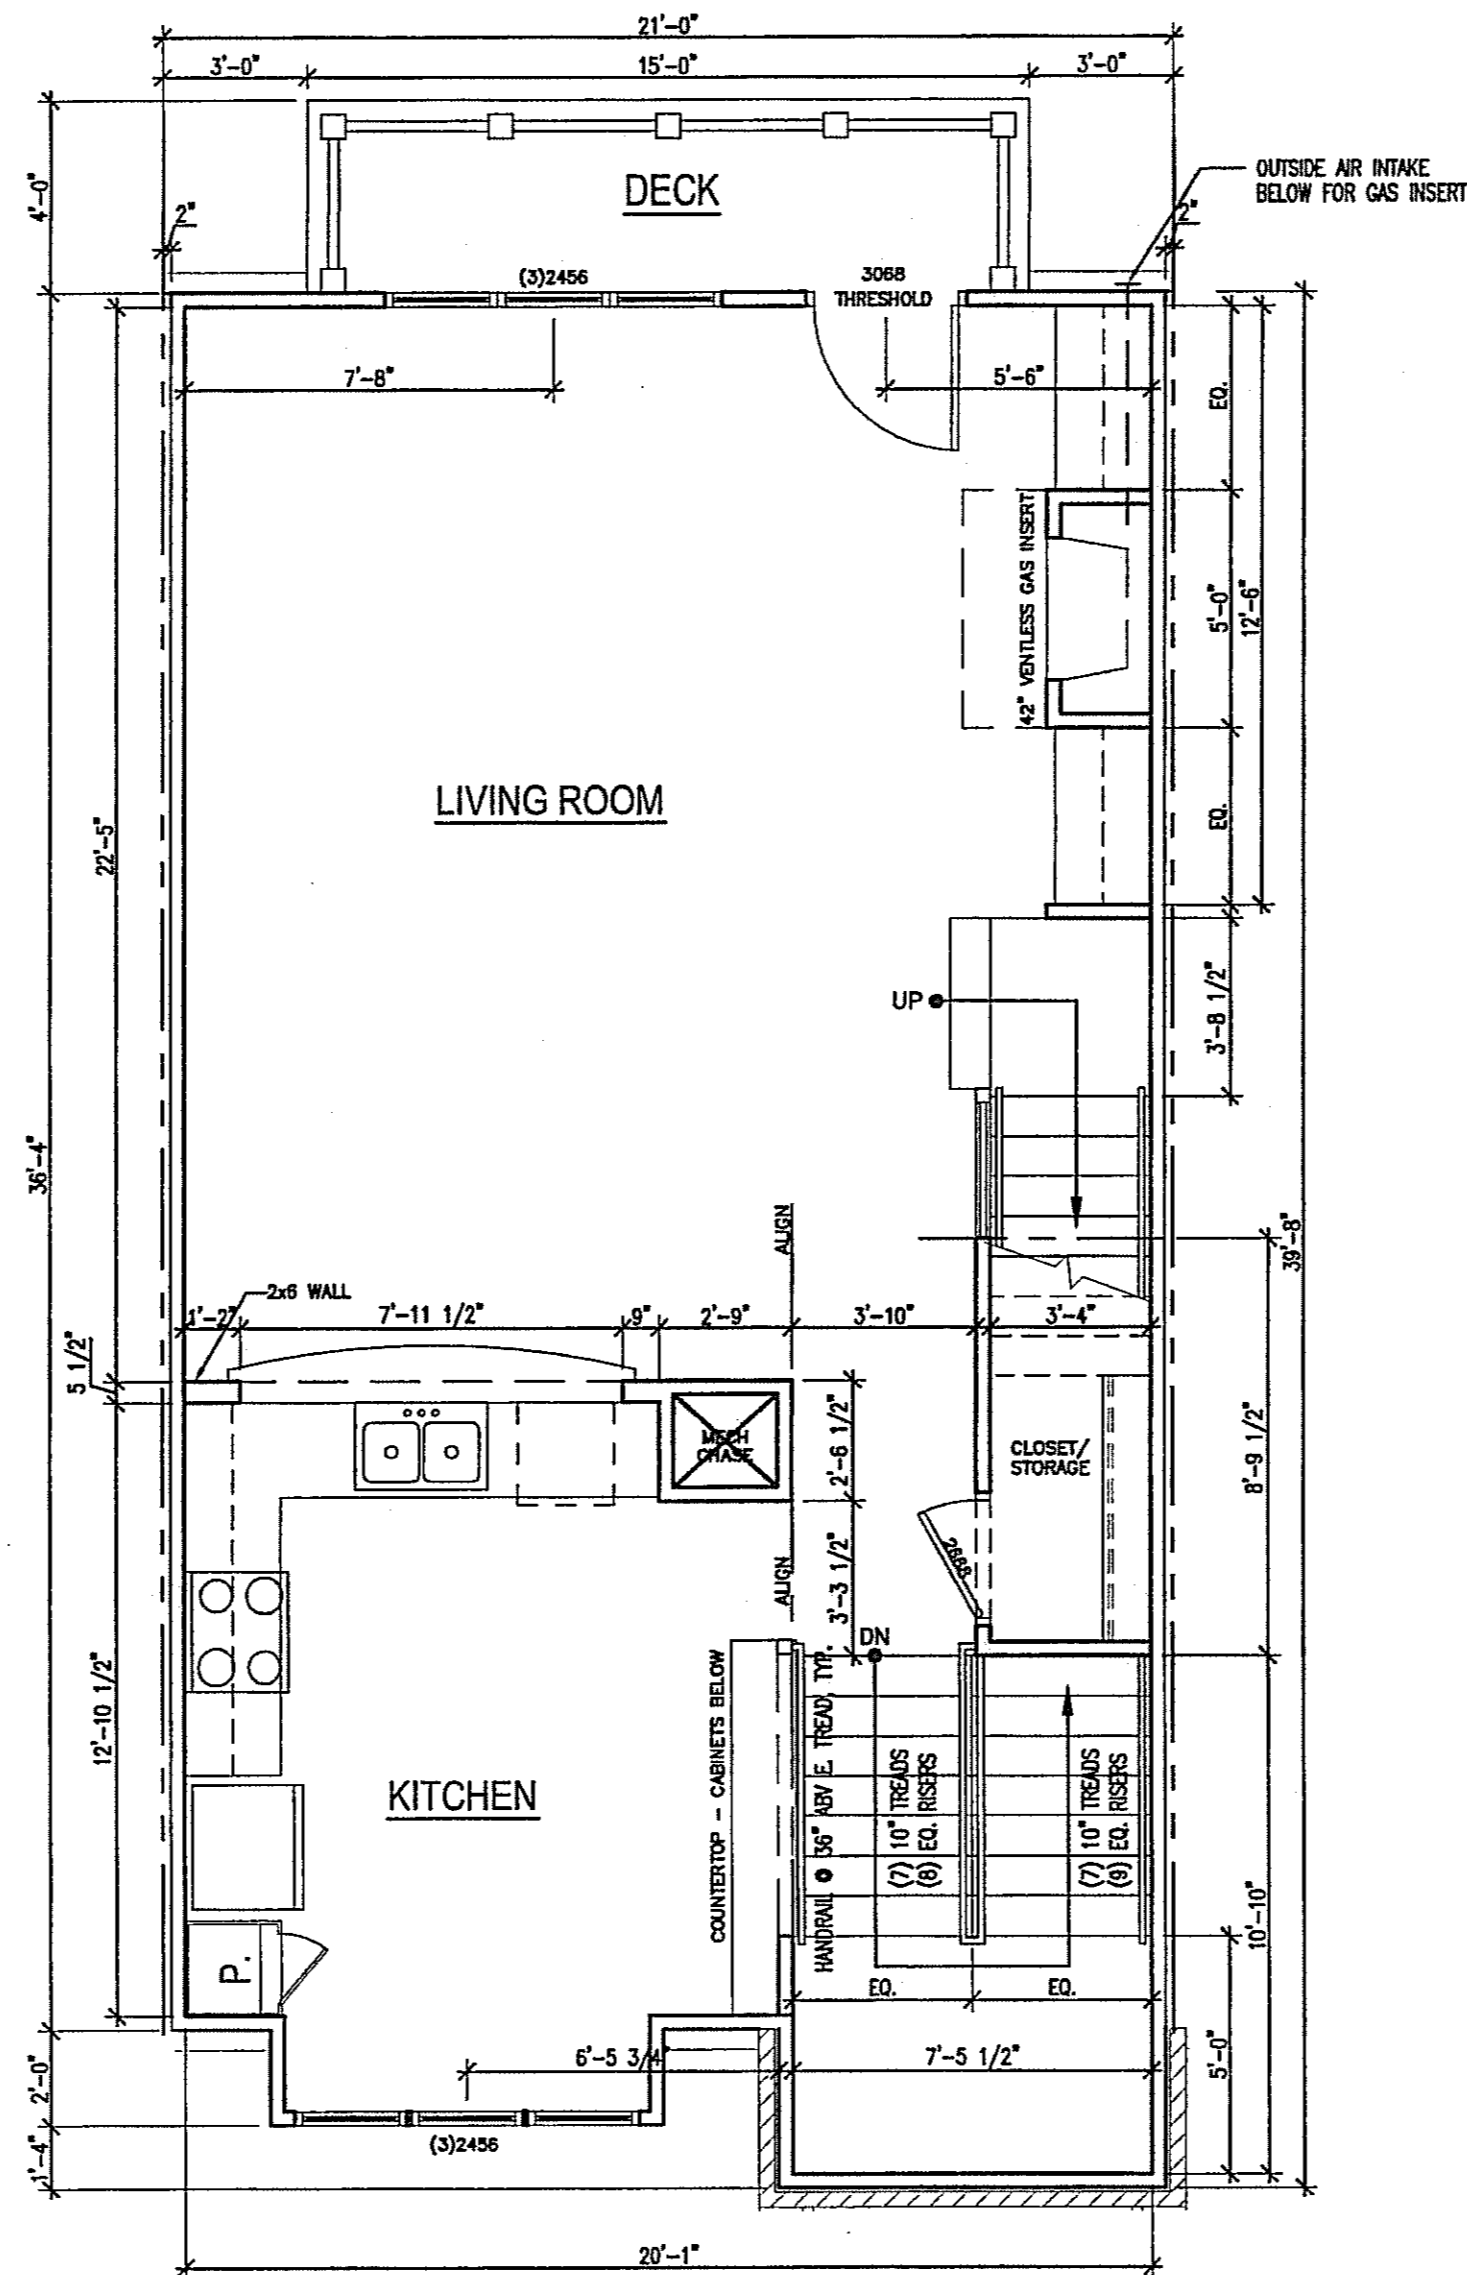

UNIT B - SECOND FLOOR PLAN  
SCALE: 1/4" = 1'-0"

3

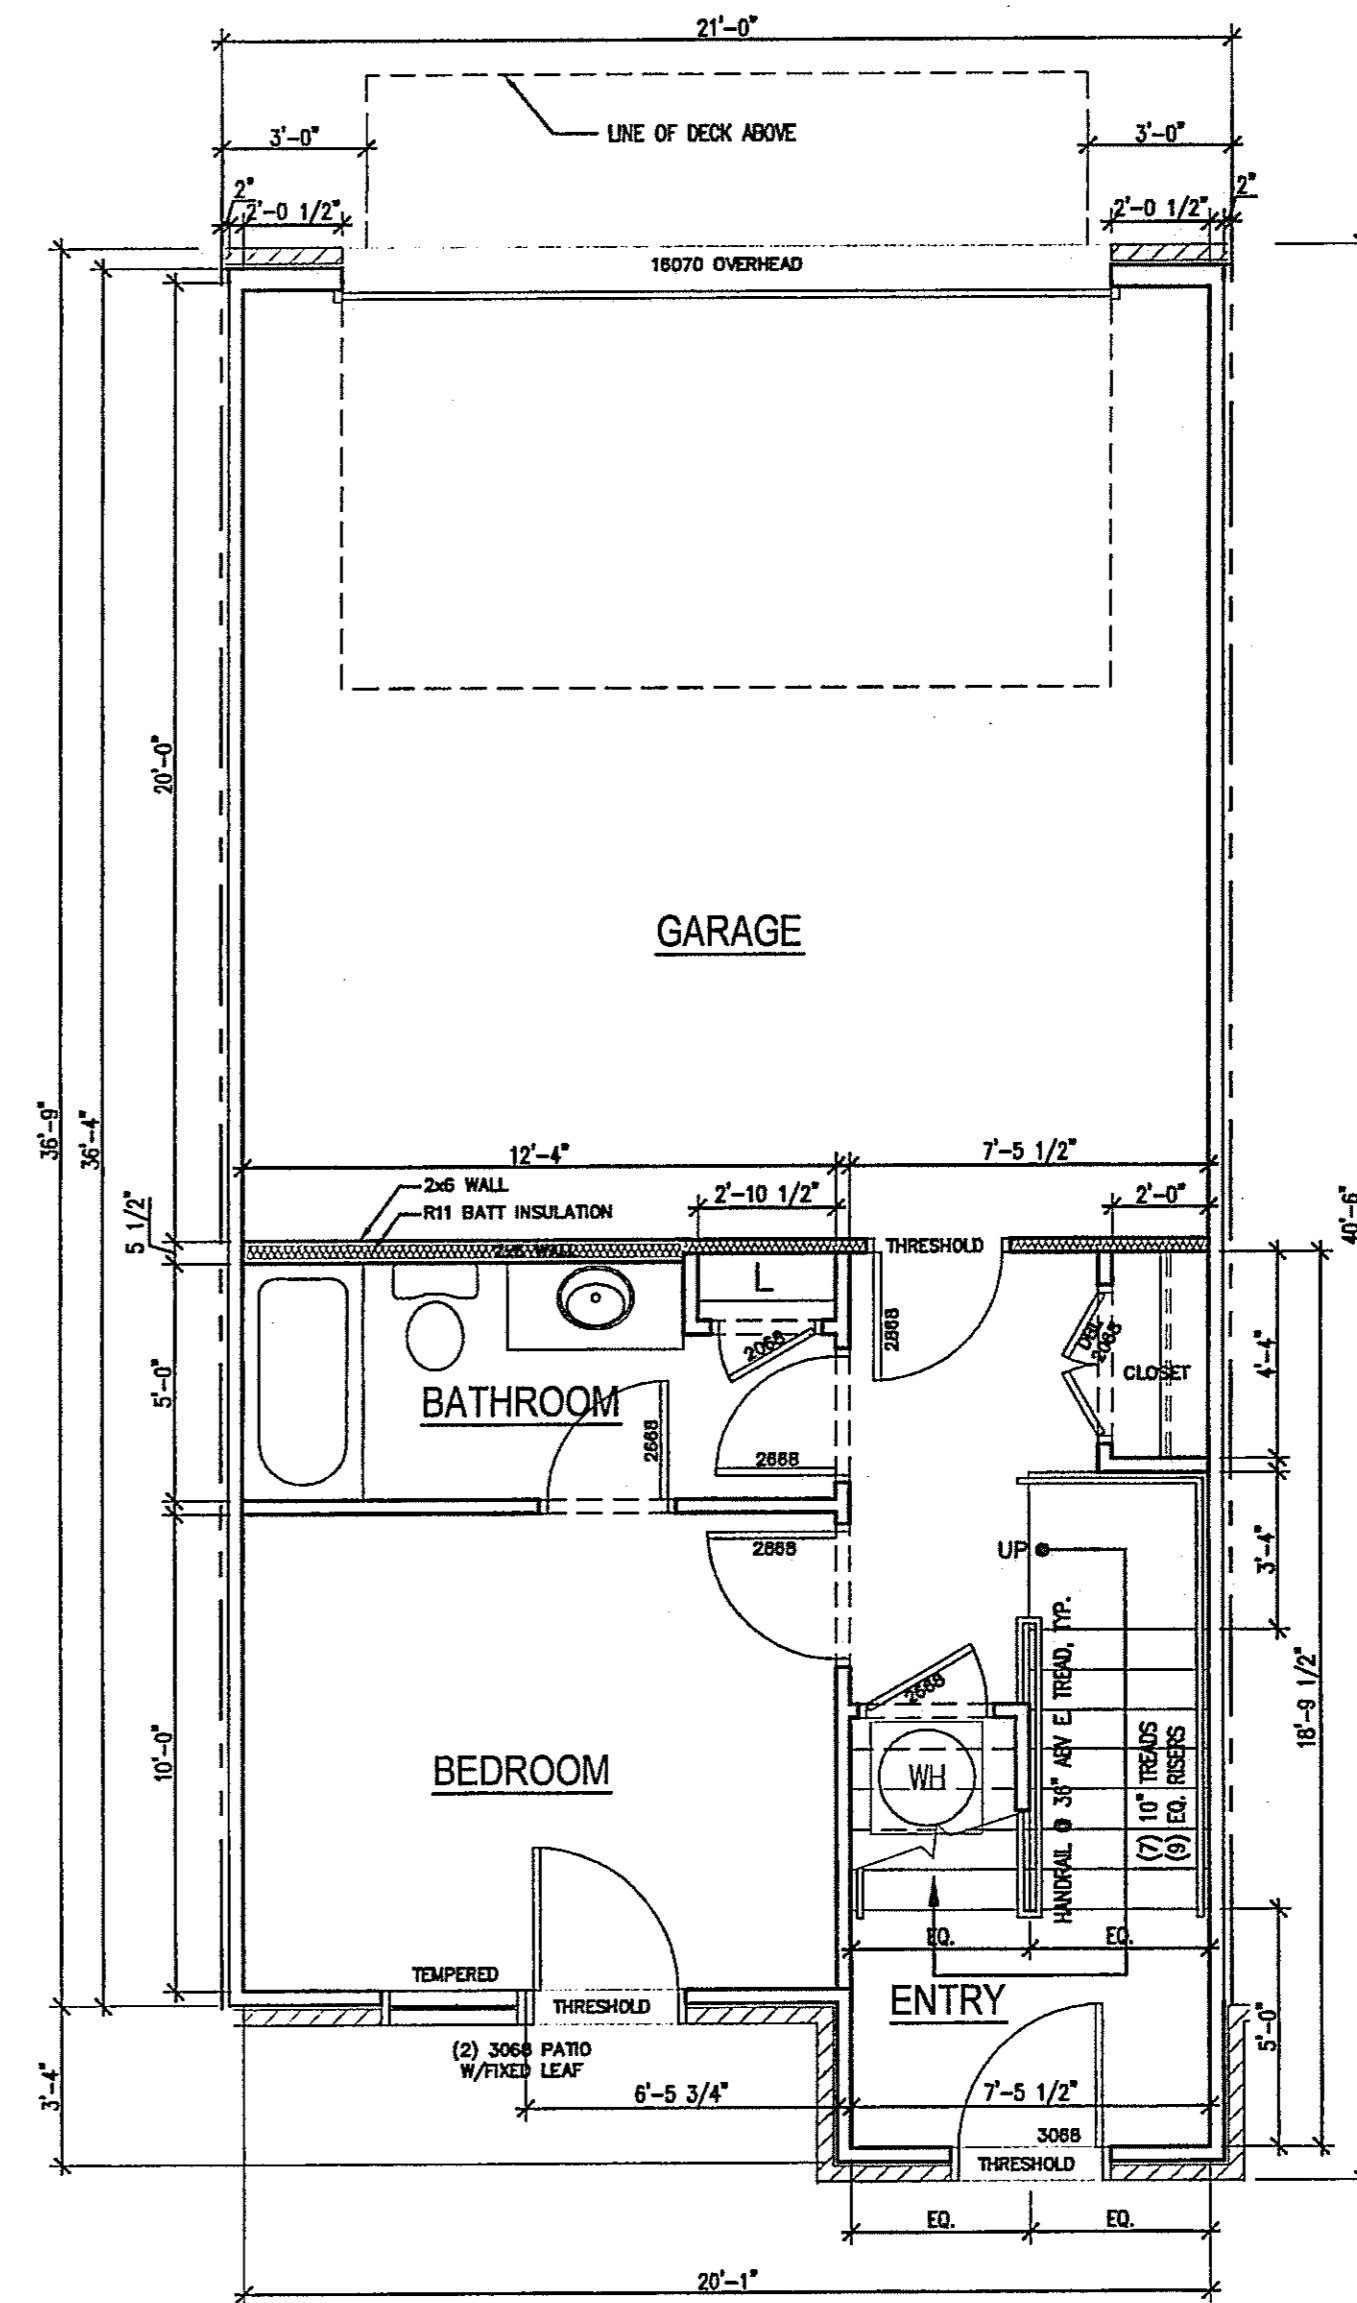


UNIT B - FIRST FLOOR PLAN  
SCALE: 1/4" = 1'-0"

1

06-SP-031-A


APPROVED  
TOWN OF CARY

Approved by DEC Date 7/19/07  
Planning KAH Date 7/23/07  
Engineering TS Date 7-25-07

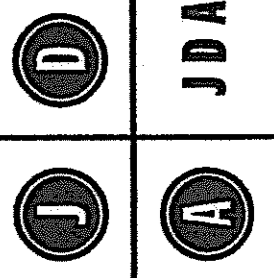

J DAVIS ARCHITECTS  
510 Glenwood Ave., Ste. 201 | Raleigh, North Carolina 27603 | Tel: 919.835.1500 | Fax: 919.835.1510

Gateway Homes, LLC  
**CAMDEN VILLAGE TOWNHOMES**  
WAKE COUNTY  
CARY, NORTH CAROLINA

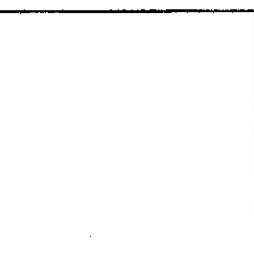

PROJECT:	07031	DATE
ISSUE:	ISSUE	DATE
REVISIONS:	OWNER REVISIONS	05.24.07
	SITE PLAN RESUBMITTAL	06.20.07

DRAWN BY: MPH  
CHECKED BY:  
CONTENT: UNIT PLANS

A4.04

©2007 J. DAVIS ARCHITECTS, P.L.L.C. ALL RIGHTS RESERVED. THESE PLANS ARE NOT TO BE REPRODUCED, CHANGED OR COPIED IN ANY FORM OR MANNER WHATSOEVER, NOR ARE THEY TO BE ASSIGNED TO ANY THIRD PARTY WITHOUT FIRST OBTAINING THE EXPRESSED WRITTEN PERMISSION AND CONSENT OF J. DAVIS ARCHITECTS, P.L.L.C.