



UNIT C1 - THIRD FLOOR PLAN  
SCALE: 1/4" = 1'-0"

5

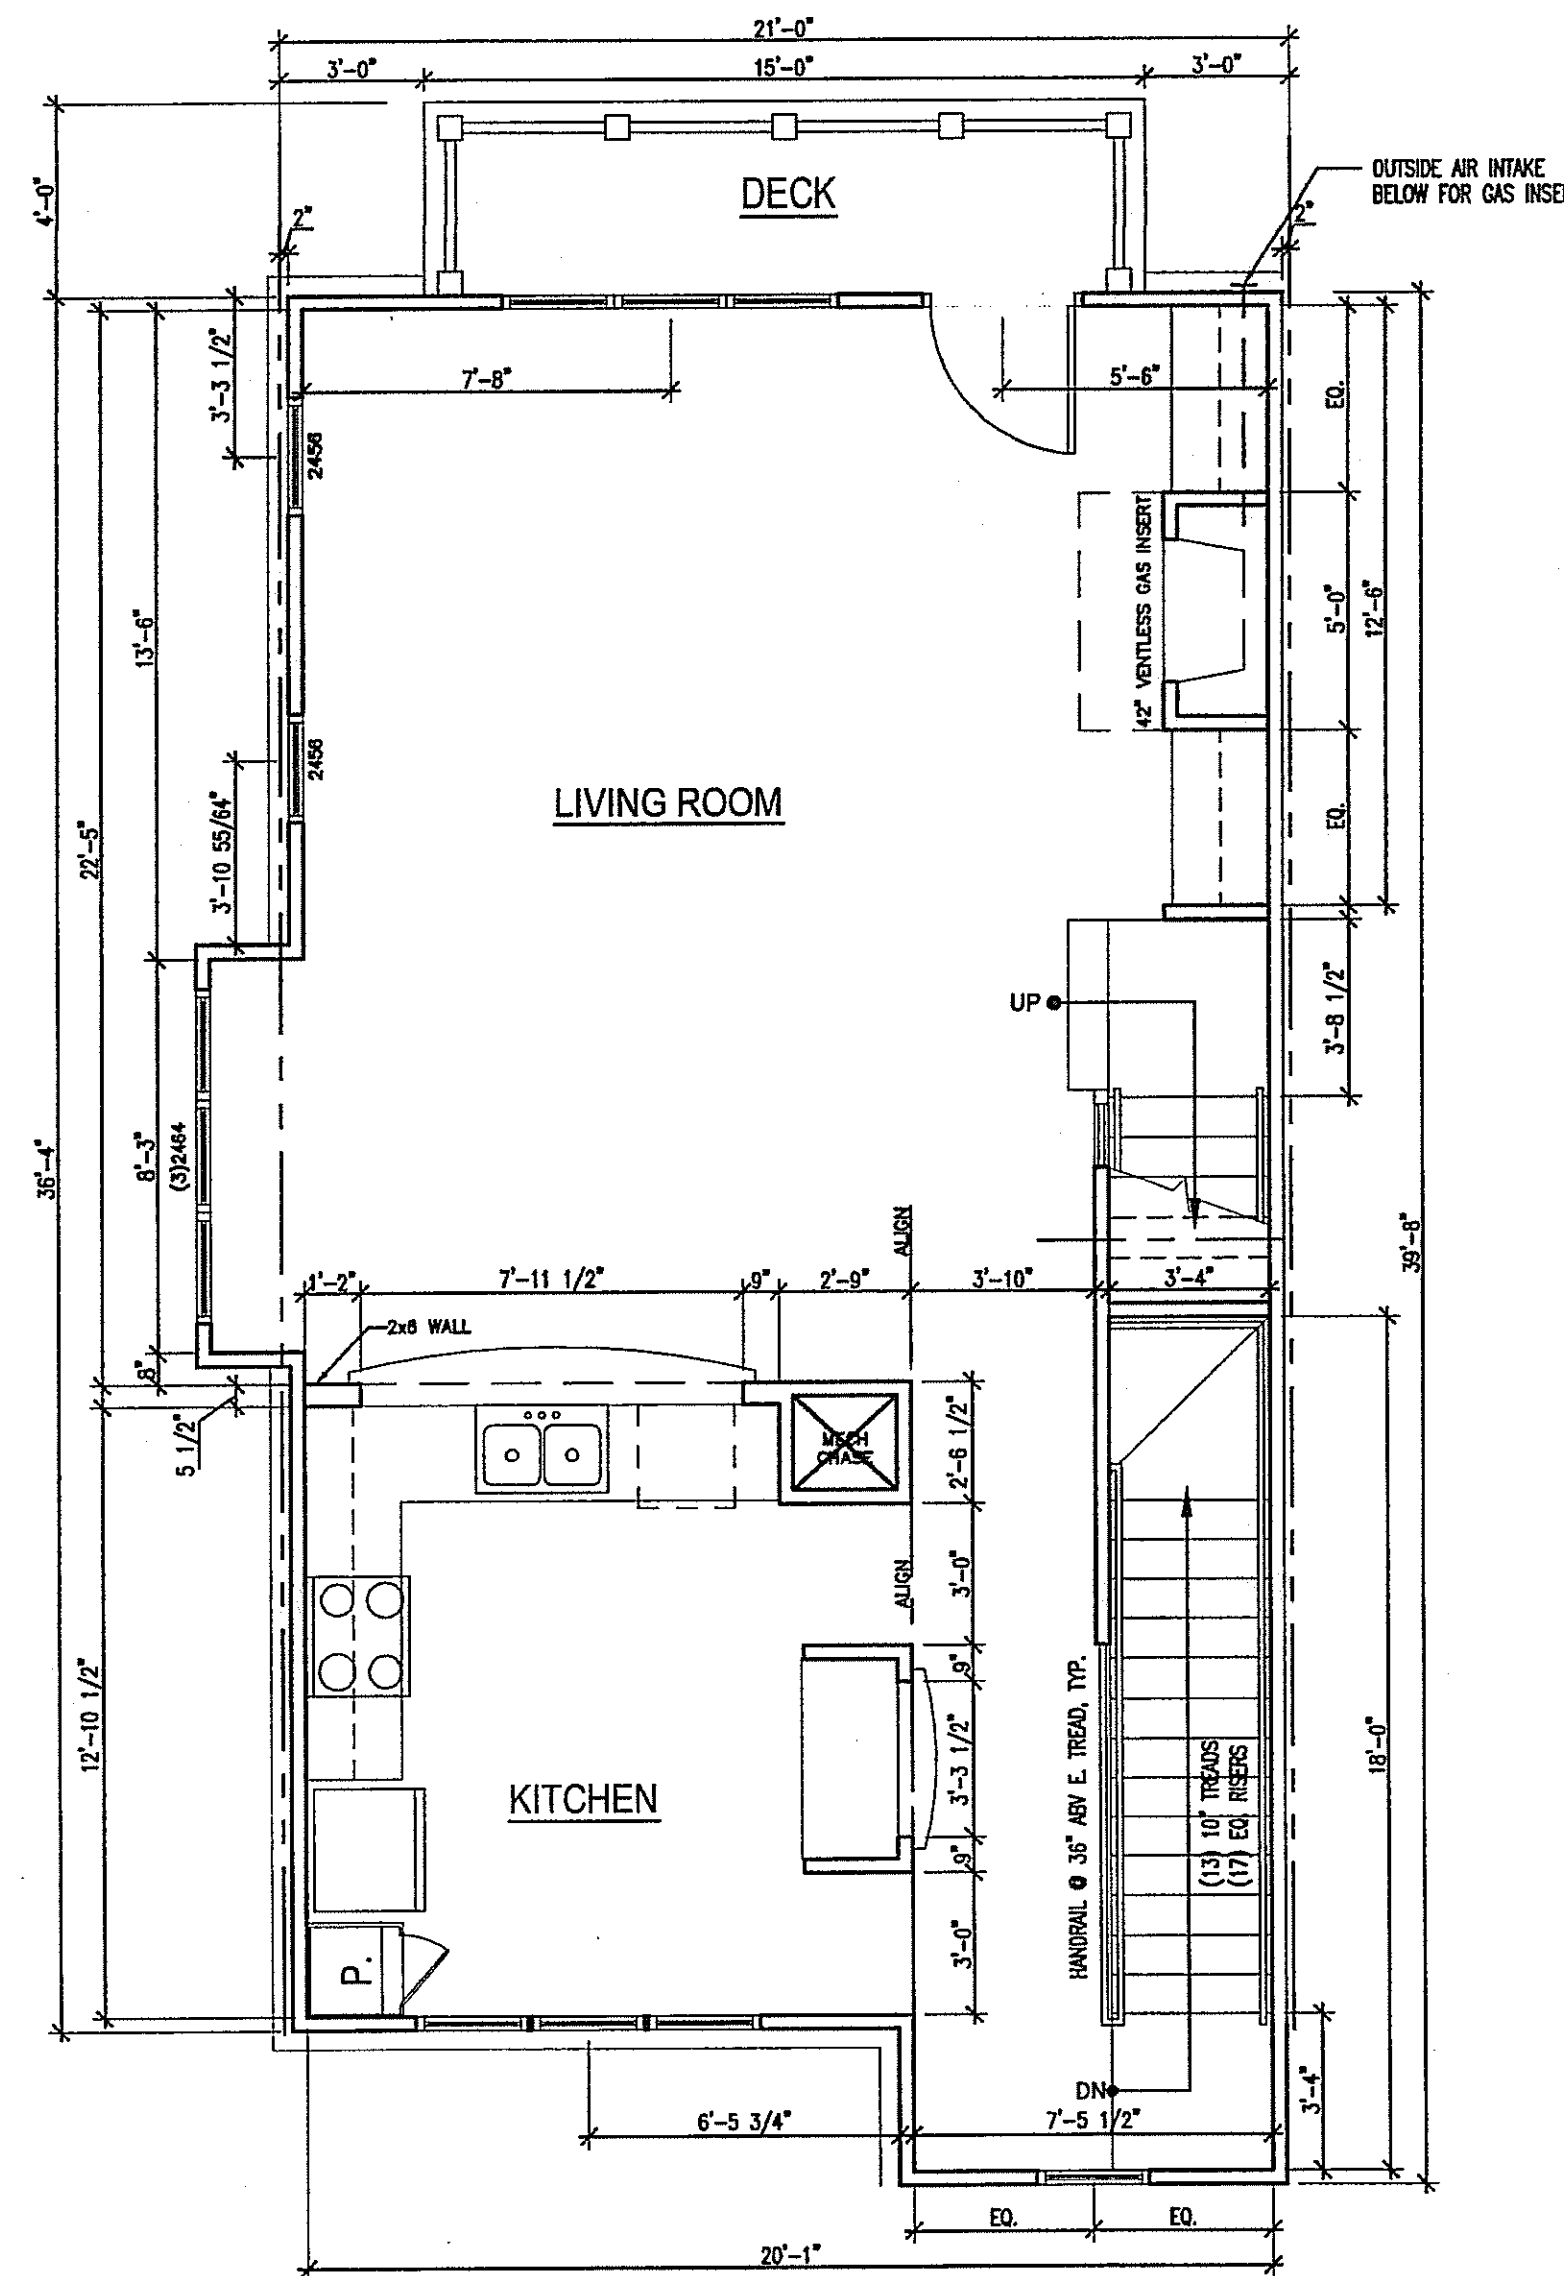

UNIT C1 - SECOND FLOOR PLAN  
SCALE: 1/4" = 1'-0"


3

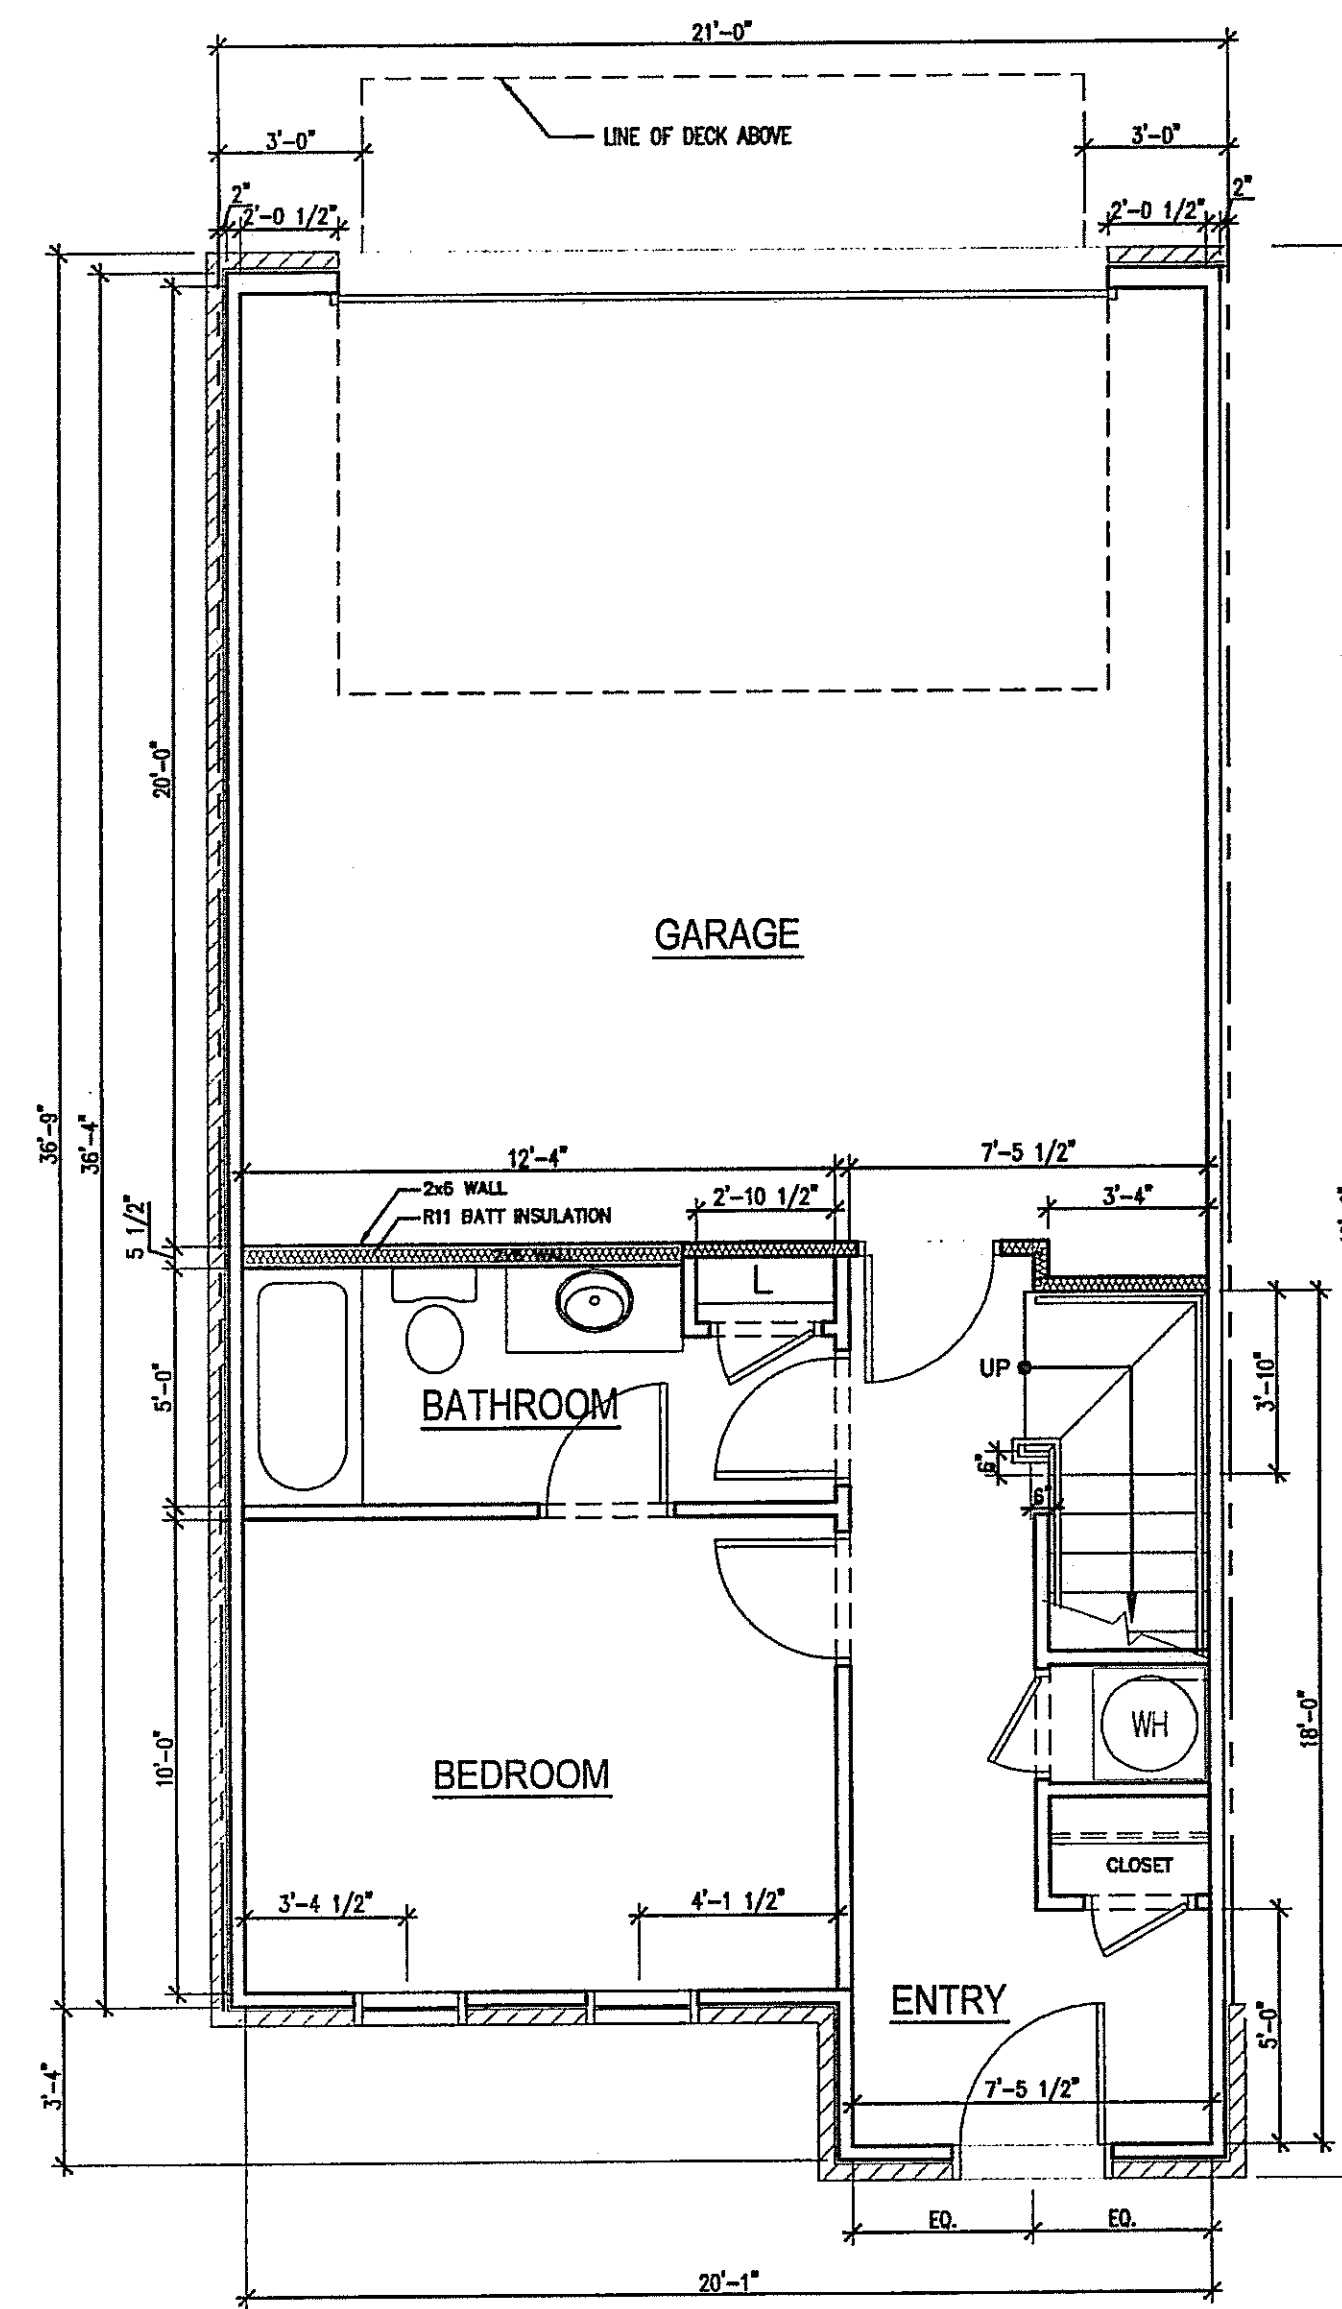


UNIT C1 - FIRST FLOOR PLAN  
SCALE: 1/4" = 1'-0"

1

06-SP-031-A  
**APPROVED**  
TOWN OF CARY  
Approved by: DKL Date: 7/9/07  
Planning: VAH Date: 7/23/07  
Engineering: TS Date: 7-25-07

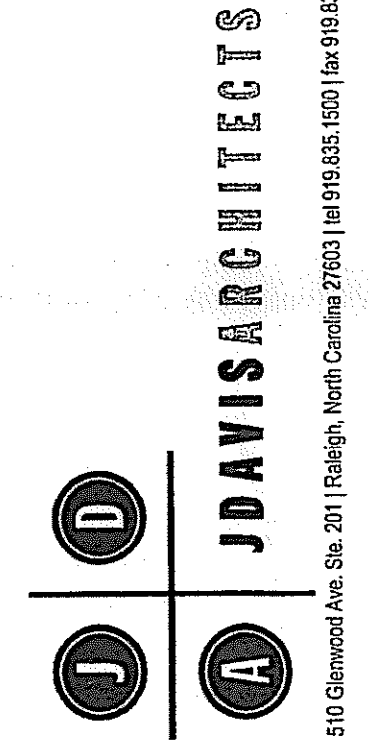

Gateway Homes, LLC  
**CAMDEN VILLAGE TOWNHOMES**  
WAKE COUNTY  
CARY, NORTH CAROLINA

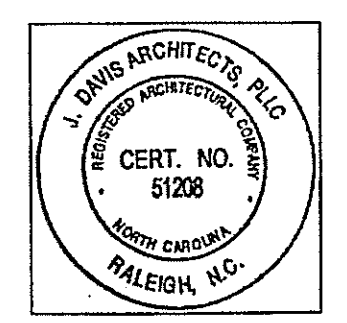

REVISIONS:	DATE
PROJECT: 07031	DATE
ISSUE:	DATE
OWNER REVISIONS	05.24.07
SITE PLAN RESUBMITTAL	06.20.07

DRAWN BY: MPH  
CHECKED BY: \_\_\_\_\_  
CONTENT: UNIT PLANS

A4.07