
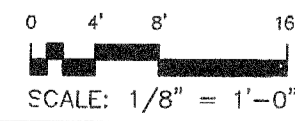


2 NOT USED

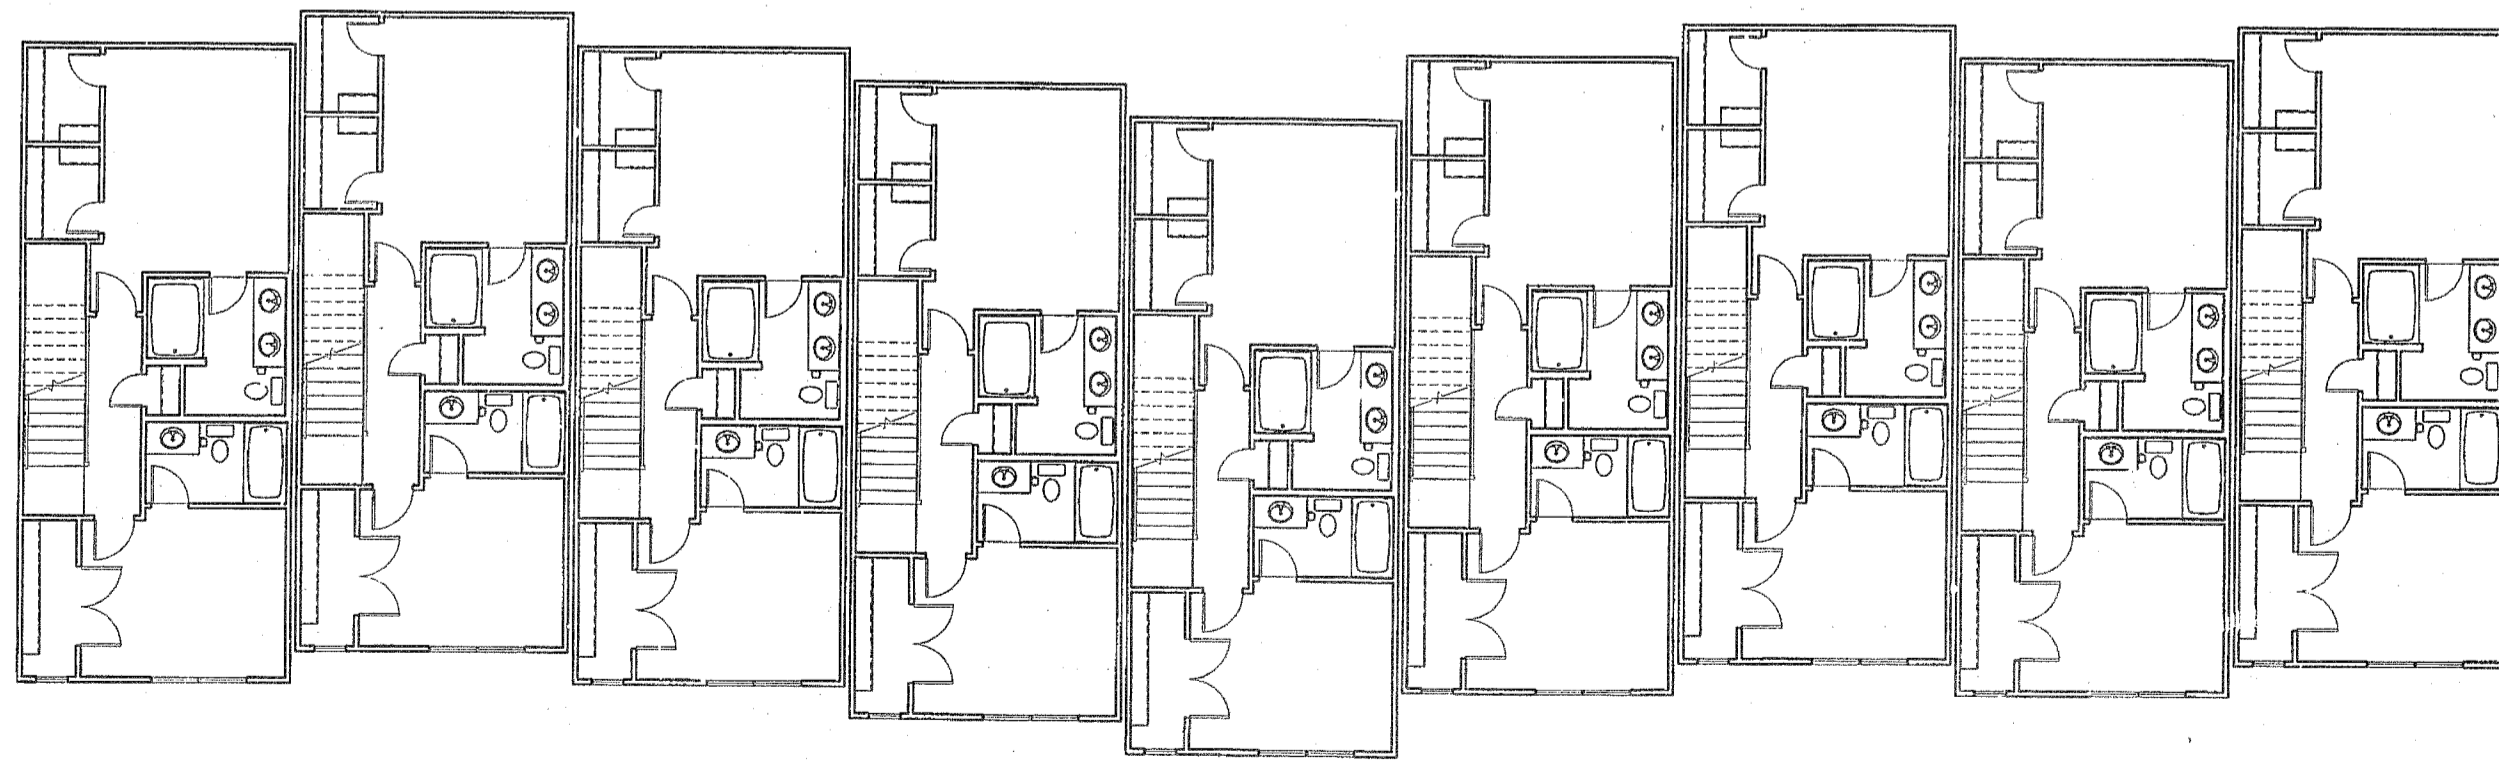

1 BUILDING TYPE VI - THRID FLOOR PLAN
SCALE: 1/8" = 1'-0"

APPROVED
TOWN OF CARY
PROJ. NO. 05-SP-037-A
Approved By: *D. S.* Date: 10-19-05
Planning: *D. S.* Date: 11-7-05
Engineering: *D. S.* Date: 11-23-05

**SITE PLAN
SUBMITTAL**
NOT FOR CONSTRUCTION


Gateway Homes
11121 Carmel Commons Blvd.
Suite 260
Charlotte, NC 28226

PROJECT: 04114
DATE: 04.04.2005
REVISIONS: _____ DATE: _____

DRAWN BY: _____
CHECKED BY: _____
BUILDING TYPE VI
FLOOR PLANS

A111

Gateway Homes
Camden Townhomes
At Cary Park
Cary, North Carolina

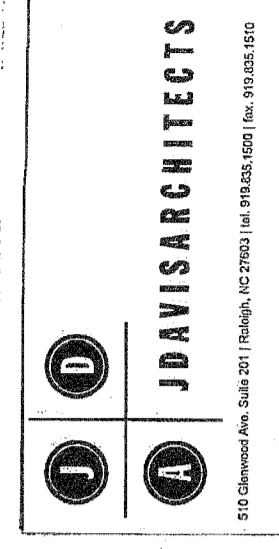

NO PART OF THIS DOCUMENT IS TO BE REPRODUCED, CHANGED OR COPIED IN ANY FORM OR MANNER WHATSOEVER, NOR ARE THEY TO BE ASSIGNED TO ANY THIRD PARTY WITHOUT FIRST OBTAINING THE EXPRESSED WRITTEN PERMISSION AND CONSENT OF J DAVIS ARCHITECTS.