




A1
A1 FRONT ELEVATION
1/2" = 1'-0"

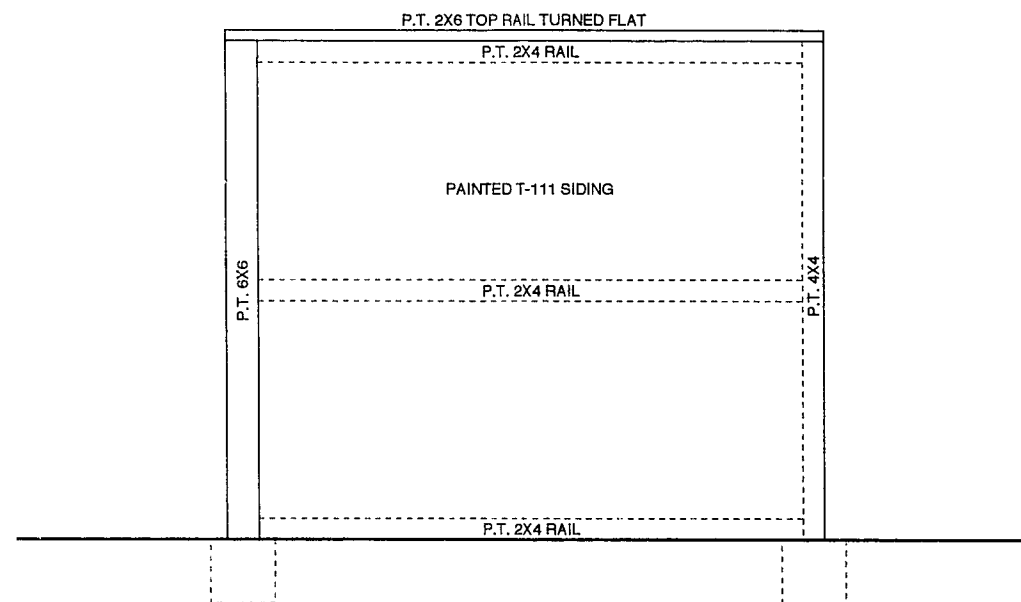

C1
A1 SIDE ELEVATION
1/2" = 1'-0"

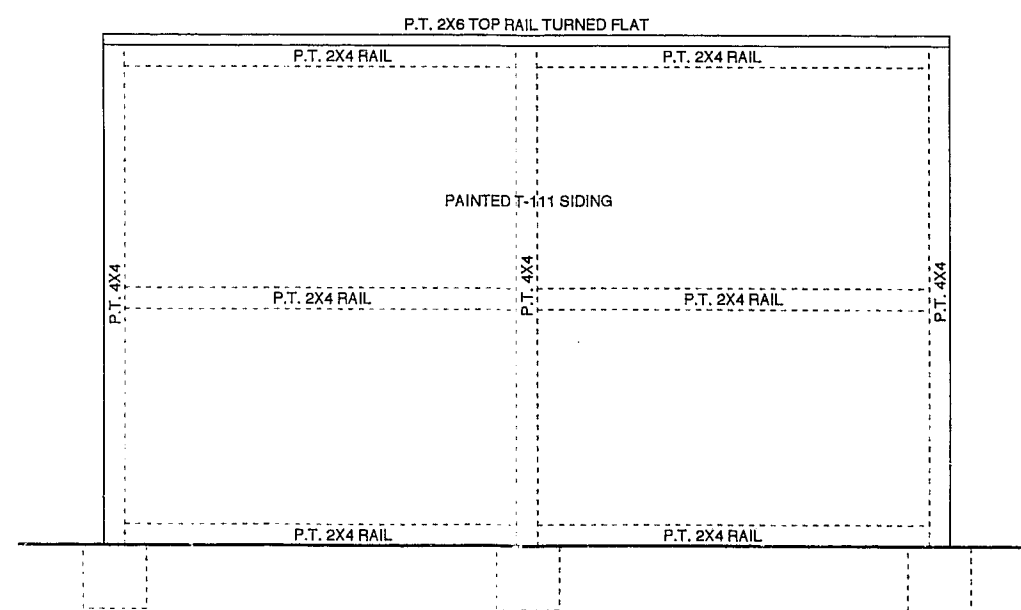


D1
A1 REAR ELEVATION
1/2" = 1'-0"

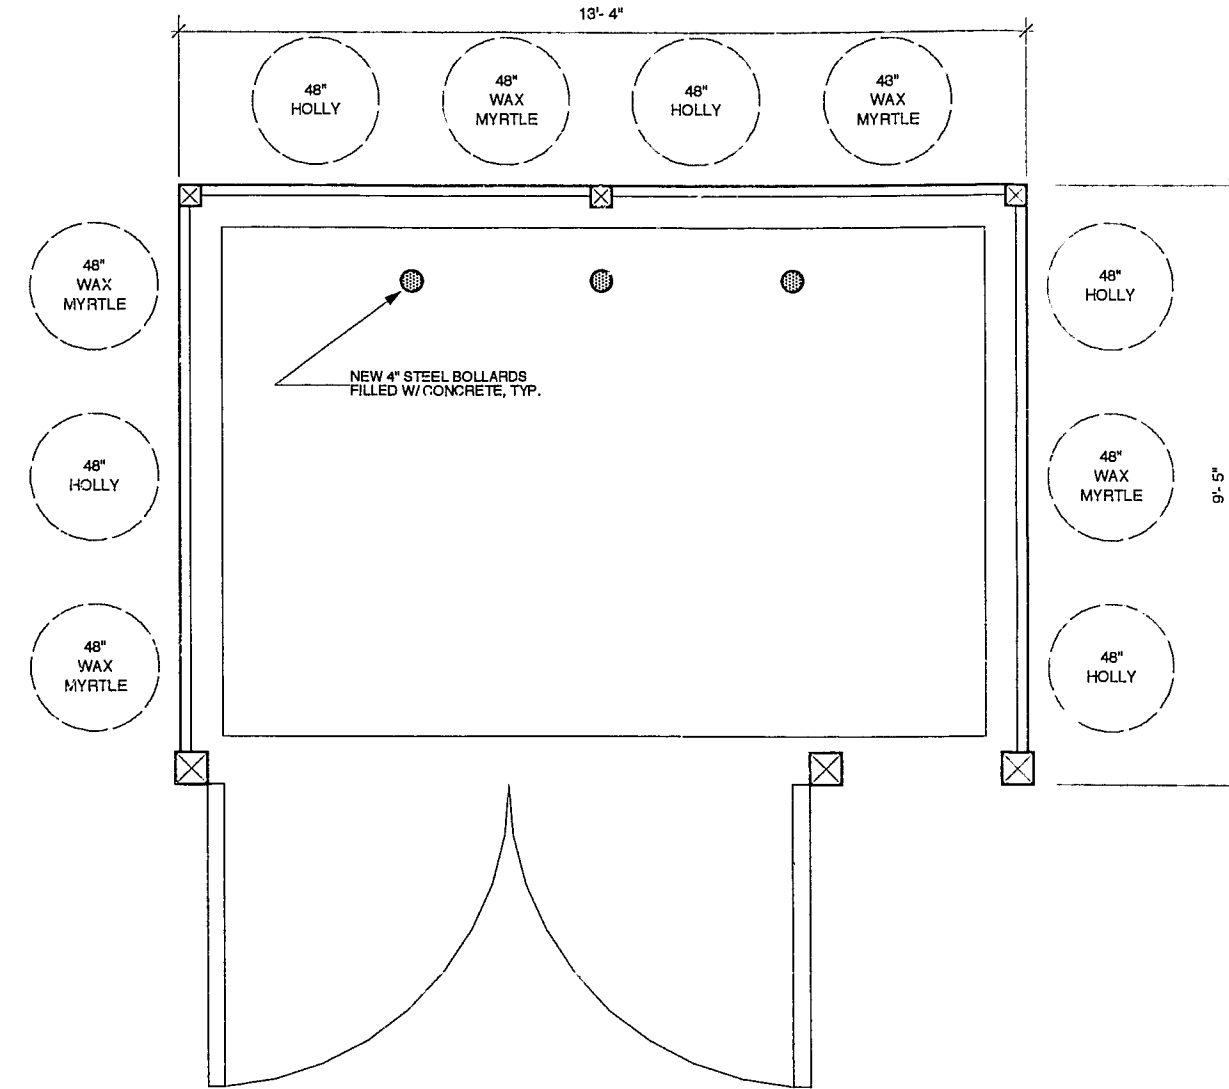

C3
A1 FLOOR PLAN
1/2" = 1'-0"

NOTE:
EXTERIOR OF ENCLOSURE TO BE SHERWIN-WILLIAMS
#2060 'CASA BLANCA' (OFF-WHITE).

NOTE:
THERE ARE 423 EXISTING PARKING SPACES,
164 APARTMENT UNITS (NO 3 BEDROOM UNITS),
ALL EXISTING DUMPSTER PADS HAVE A CONCRETE
APRON IN FRONT OF THEM WITHOUT ANY PARKING
LINES OR SPACES.

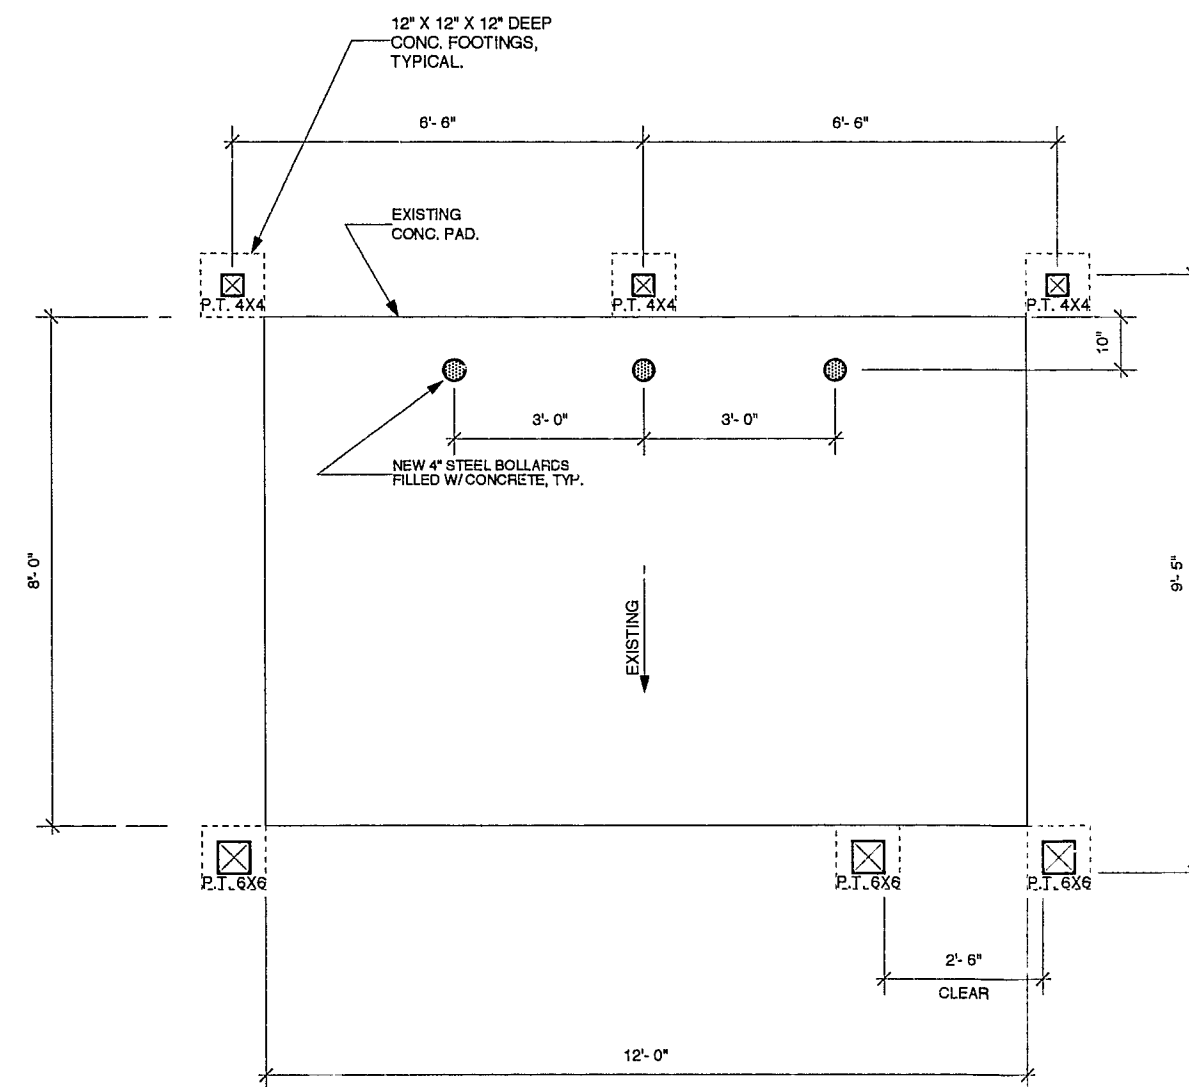

D3
A1 FOUNDATION PLAN
1/2" = 1'-0"

CARDINAL WOODS DUMPSTER

00-SP-147
APPROVED
DATE: 10-2-00
BY: *SB*
TOWN OF CARY
DEVELOPMENT REVIEW GROUP

00-SP-147
APPROVED
DRC: 10-2-00

2nd REVIEW PLAN SET
DRC: 10/18/00

CARY PROJECT # 00-SP-147 'original approved plan'

BAXTER
CONSTRUCTION SERVICES, INC.

50 Shepherd's Lane
Zebulon, NC 27597
Telephone (919) 549-5036

CARDINAL WOODS APARTMENTS
PROJECT NO.: 00-SP-147
1331 WICKLOW COURT
CARY, NC 27511

All drawings and copies thereof are instruments of service and as such remain the property of the Baxter Construction Services, Inc. They are produced for one-time use only with respect to this project. Baxter Construction Services, Inc. reserves the right to use these plans at its own discretion. Approval from a licensed building inspector and/or licensed engineer will be the responsibility of the consumer if required. Nominal dimensions may be used. Do not scale drawings.

FOR CONSTRUCTION
 NOT FOR CONSTRUCTION

DRAWN BY: STB
CHECKED BY: STB

REVISIONS:

1	8/29/00

ISSUE DATE: 07/13/00

SHEET TITLE:
DUMPSTER PLANS

SHEET NUMBER:
A-1
01 OF 01 SHEETS