




DATE
 10/30/2007
 12/10/2008
 4/15/2009
 7/1/2009

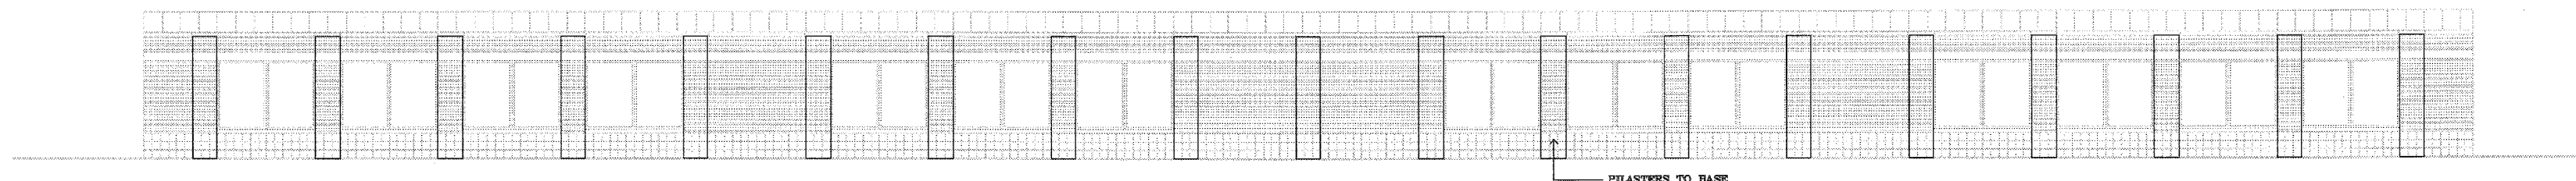


REAR ELEVATION SCALE: 1/8"=1'-0"

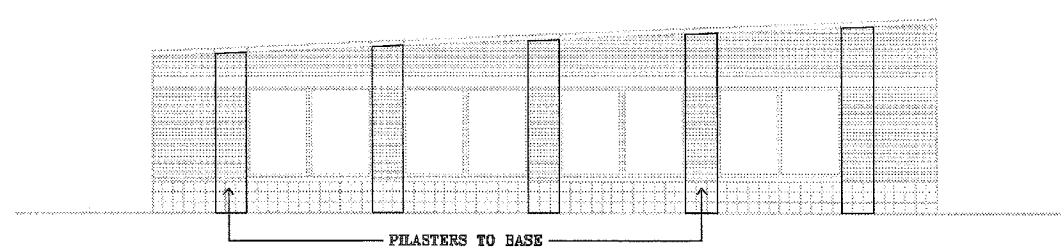

LEFT SIDE ELEVATION SCALE: 1/8"=1'-0"

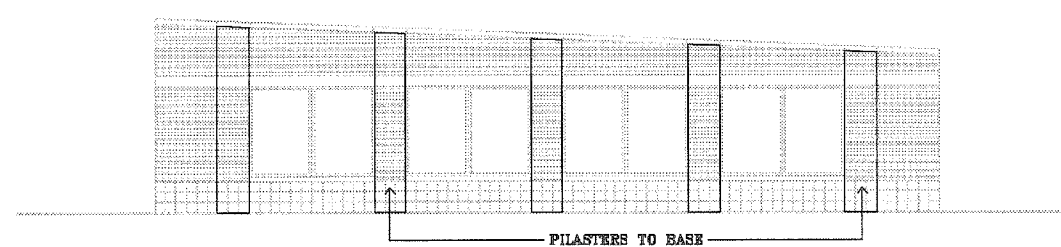

RIGHT SIDE ELEVATION SCALE: 1/8"=1'-0"

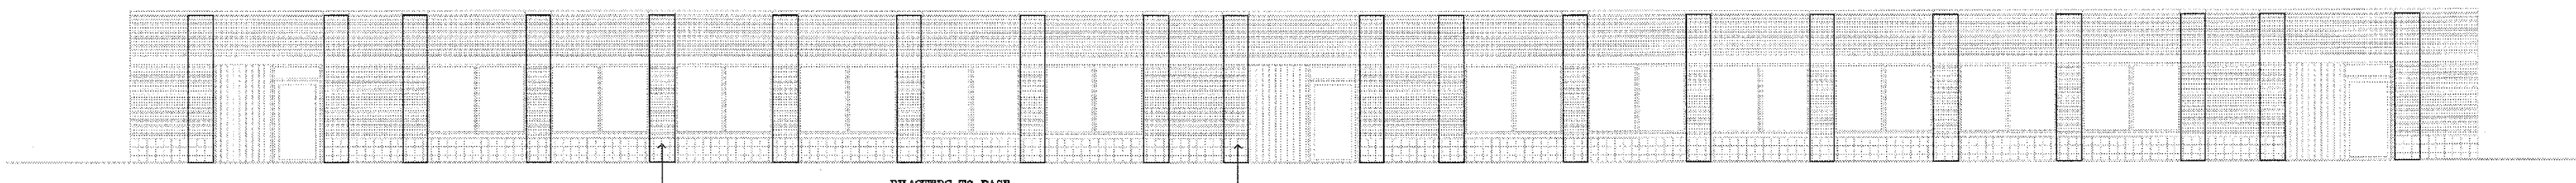

FRONT ELEVATION SCALE: 1/8"=1'-0"

REFER TO SHEET A-2 FOR ELEVATION MATERIALS, NOTES AND COLOR SCHEDULE.

John C. Williams, AIA, PA
 Architect
 PO Box 1018
 Hillsborough, NC 27278
 919 732 6811

PROJECT
 STORAGE BUILDING FOR
 CARPENTER VILLAGE COMMERCE
 2060 SOUTHER DRIVE
 CARY, NORTH CAROLINA

EXPRESSION
 OVERLAY

JOB NO.
 0731-C
 SHEET NO.

CARY PROJECT NUMBER: 08-SP-086
 APPROVED
 TOWN OF CARY

Approved by: DCL Date: 8/5/2010
 Planning: WAH Date: 8/5/2010
 Engineering: _____ Date: _____

