

REVISION	BY
FIELD SKETCH	5-17
ADD SITE DETAILS	
ADD PARK SIDE WALK	
10' STREETSCAPE BUFFER	
5-2 TO 5-3	
CHANGE 10' BUFFER TO 14' RECURVE FRONT DRIVE	
REVISION 6-6-91	CEP




**HORTICULTURAL RESOURCES**  
 CHARLES R. FRIEDRICH - LANDSCAPE ARCHITECT  
 210 PRAY AVE. CARY, NC 27513  
 919-660-1199

**CARY CHRISTIAN CHURCH**  
 1503 WALNUT STREET, CARY, NC  
**PARKING LOT IMPROVEMENTS**  
 LANDSCAPING PLAN



FOR CONSTRUCTION

DATE	SCALE	JOB NO.	SHEET
APR 23, 1991	1" = 20'-0"	2019	3
S-3 3			

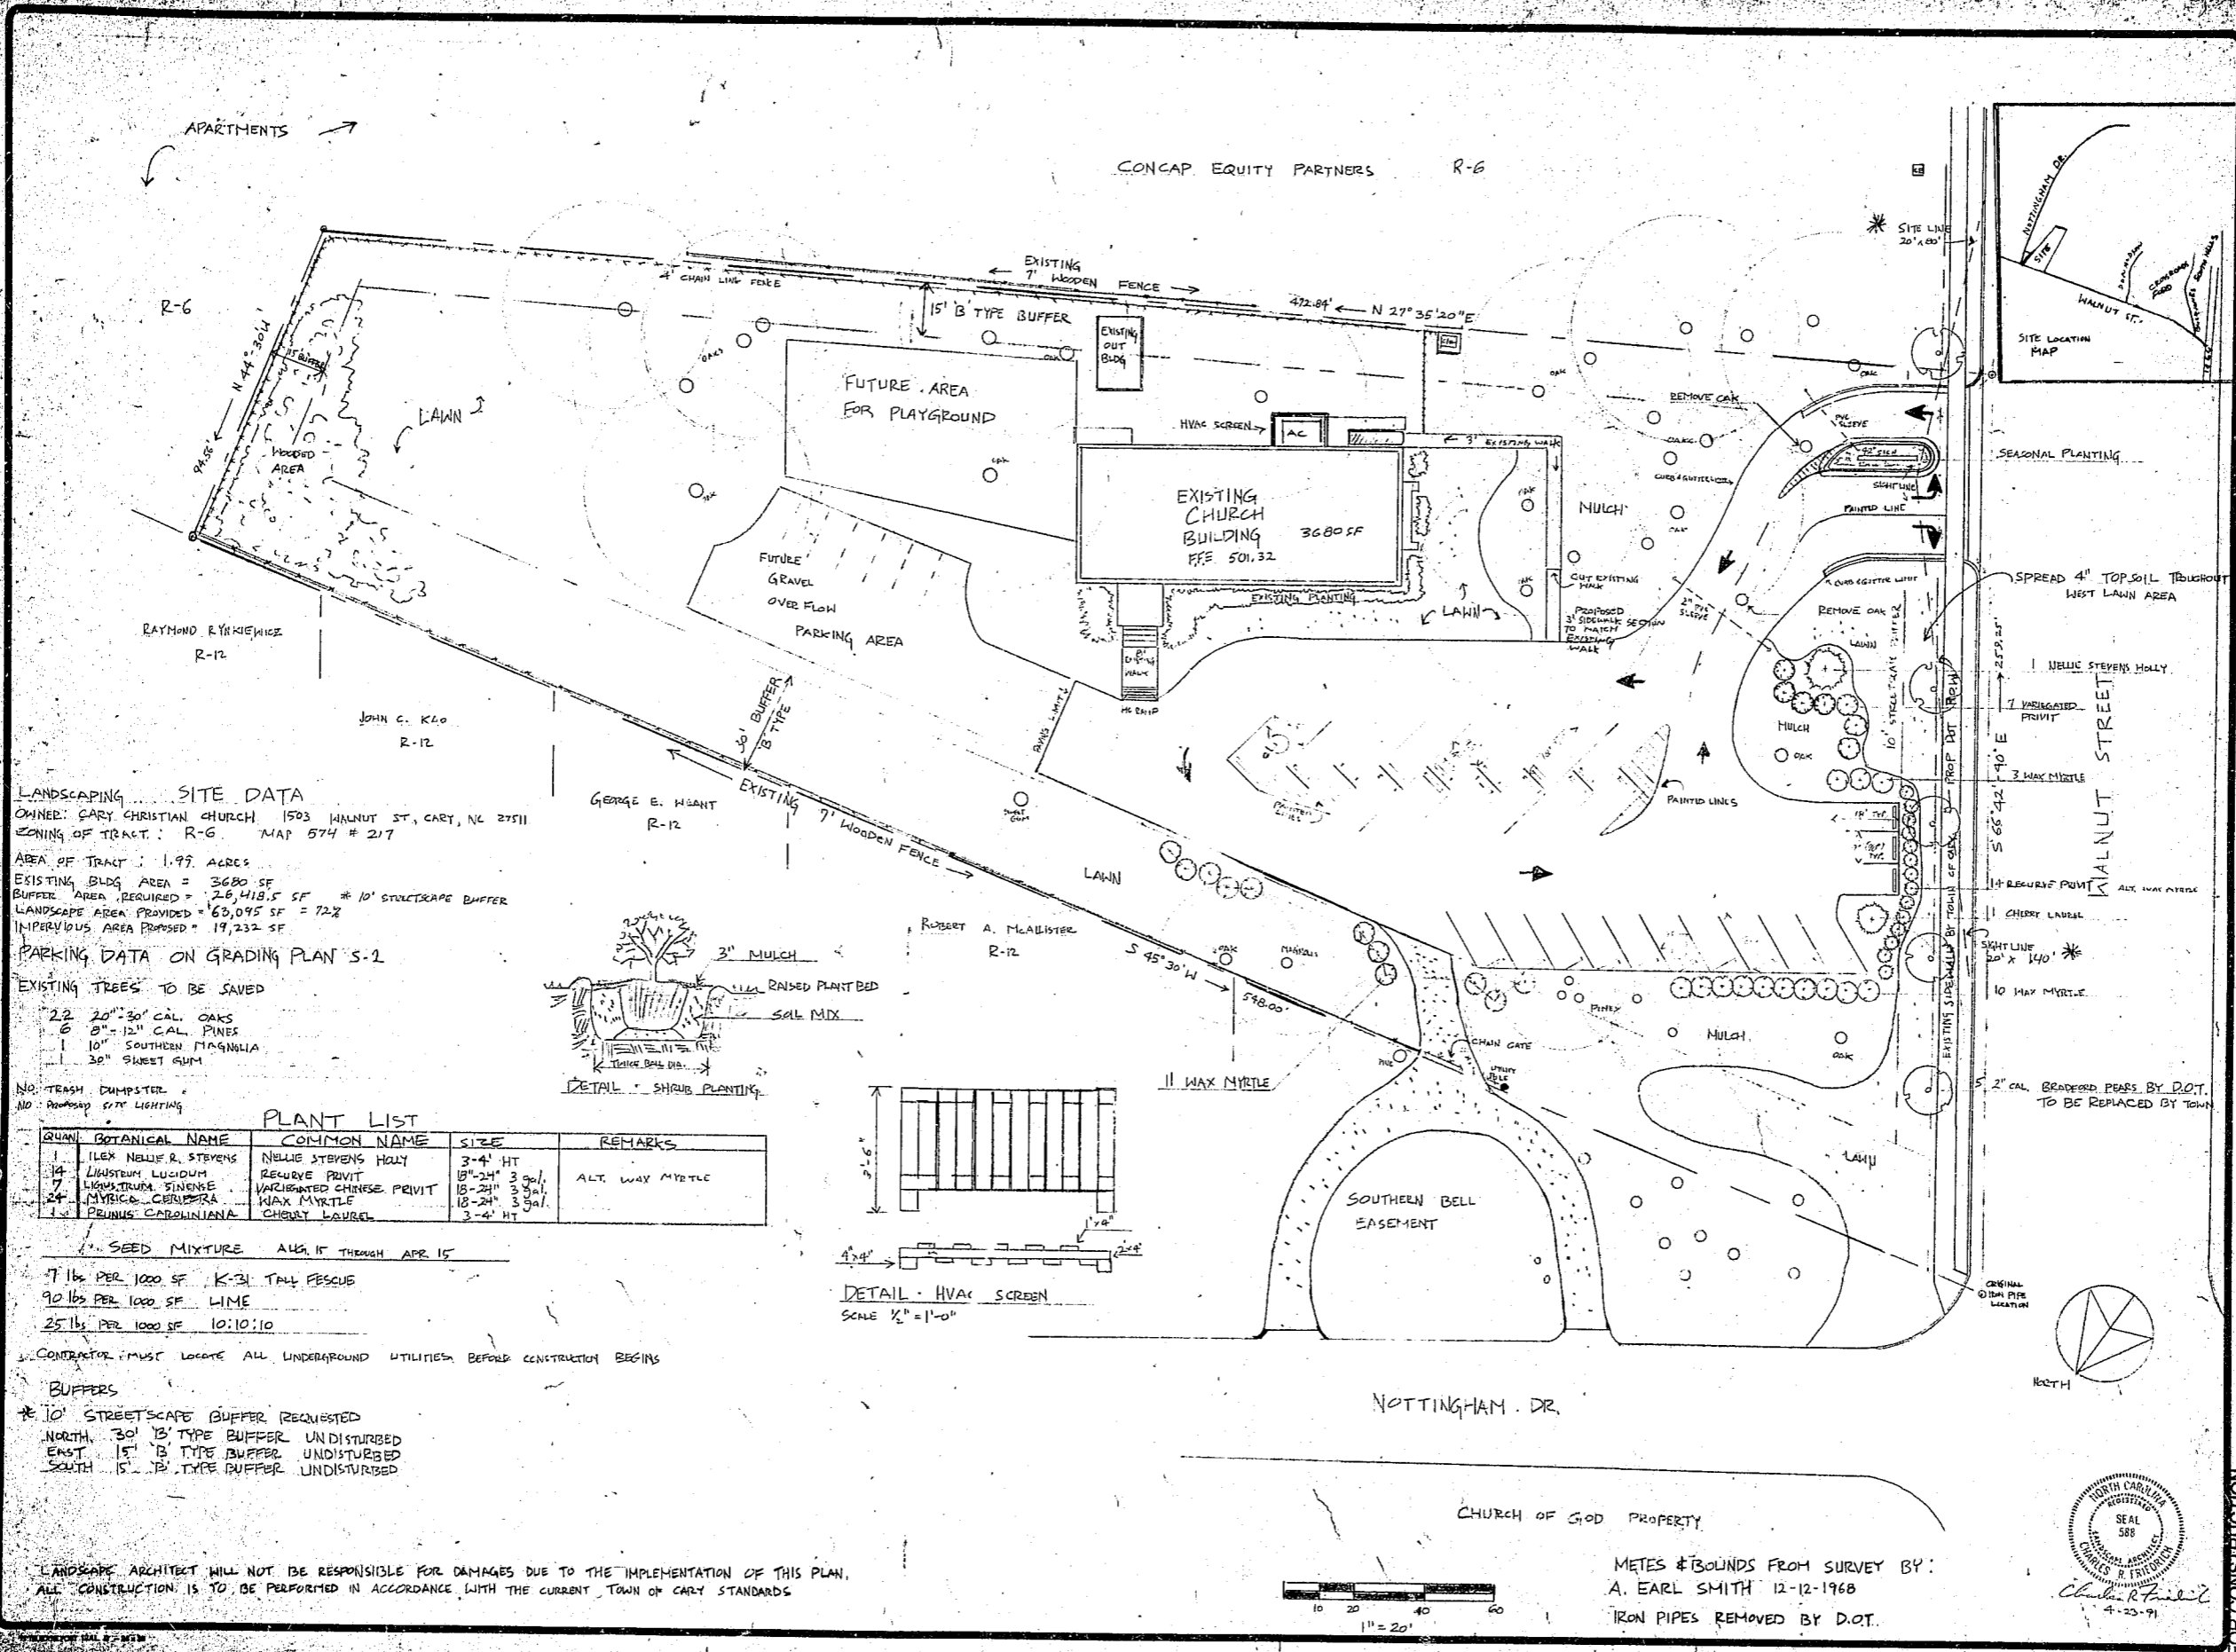

**LANDSCAPING SITE DATA**  
 OWNER: GARY CHRISTIAN CHURCH 1503 WALNUT ST, CARY, NC 27511  
 ZONING OF TRACT: R-6 MAP 574 # 217  
 AREA OF TRACT: 1.97 ACRES  
 EXISTING BLDG AREA = 3680 SF  
 BUFFER AREA REQUIRED = 26,418.5 SF \* 10' STREETSCAPE BUFFER  
 LANDSCAPE AREA PROVIDED = 63,095 SF = 72%  
 IMPERVIOUS AREA PROPOSED = 19,232 SF

**PARKING DATA ON GRADING PLAN S-2**  
 EXISTING TREES TO BE SAVED  
 22 20"-30" CAL. OAKS  
 6 8"-12" CAL. PINES  
 1 10" SOUTHERN MAGNOLIA  
 30" SWEET GUM

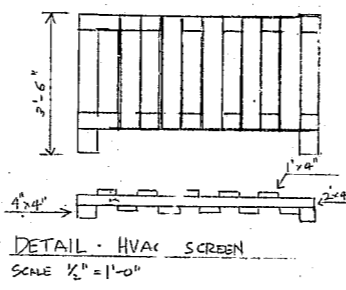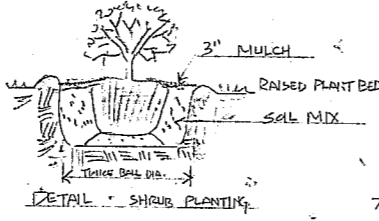


**PLANT LIST**

QUAN.	BOTANICAL NAME	COMMON NAME	SIZE	REMARKS
14	ILEX NELLIE STEVENS	NELLIE STEVENS HOLLY	3-4' HT	
7	LIABSTUM LUCIDUM	RECURVE PRIVET	18"-24" 3 gal.	ALT. WAY MYRTLE
24	MYRTICOC CUBENSIS	VAGHATED CHINESE PRIVET	18"-24" 3 gal.	
1	PRUNUS CAROLINIANA	CHERRY LAUREL	3-4' HT	


SEED MIXTURE ALG. 11 THROUGH APR. 15  
 7 lb PER 1000 SF K-31 TALL FESCUE  
 90 lbs PER 1000 SF LIME  
 25 lb PER 1000 SF 10:10:10

**BUFFERS**  
 \* 10' STREETSCAPE BUFFER REQUESTED  
 NORTH 30' B TYPE BUFFER UNDISTURBED  
 EAST 15' B TYPE BUFFER UNDISTURBED  
 SOUTH 15' B TYPE BUFFER UNDISTURBED

LANDSCAPE ARCHITECT WILL NOT BE RESPONSIBLE FOR DAMAGES DUE TO THE IMPLEMENTATION OF THIS PLAN.  
 ALL CONSTRUCTION IS TO BE PERFORMED IN ACCORDANCE WITH THE CURRENT TOWN OF CARY STANDARDS

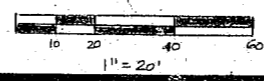

CHURCH OF GOD PROPERTY  
 METES & BOUNDS FROM SURVEY BY:  
 A. EARL SMITH 12-12-1968  
 IRON PIPES REMOVED BY D.O.T.

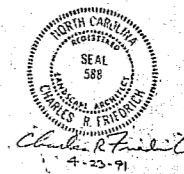

FOR CONSTRUCTION