


B-1 ZONING
CEDAR STREET

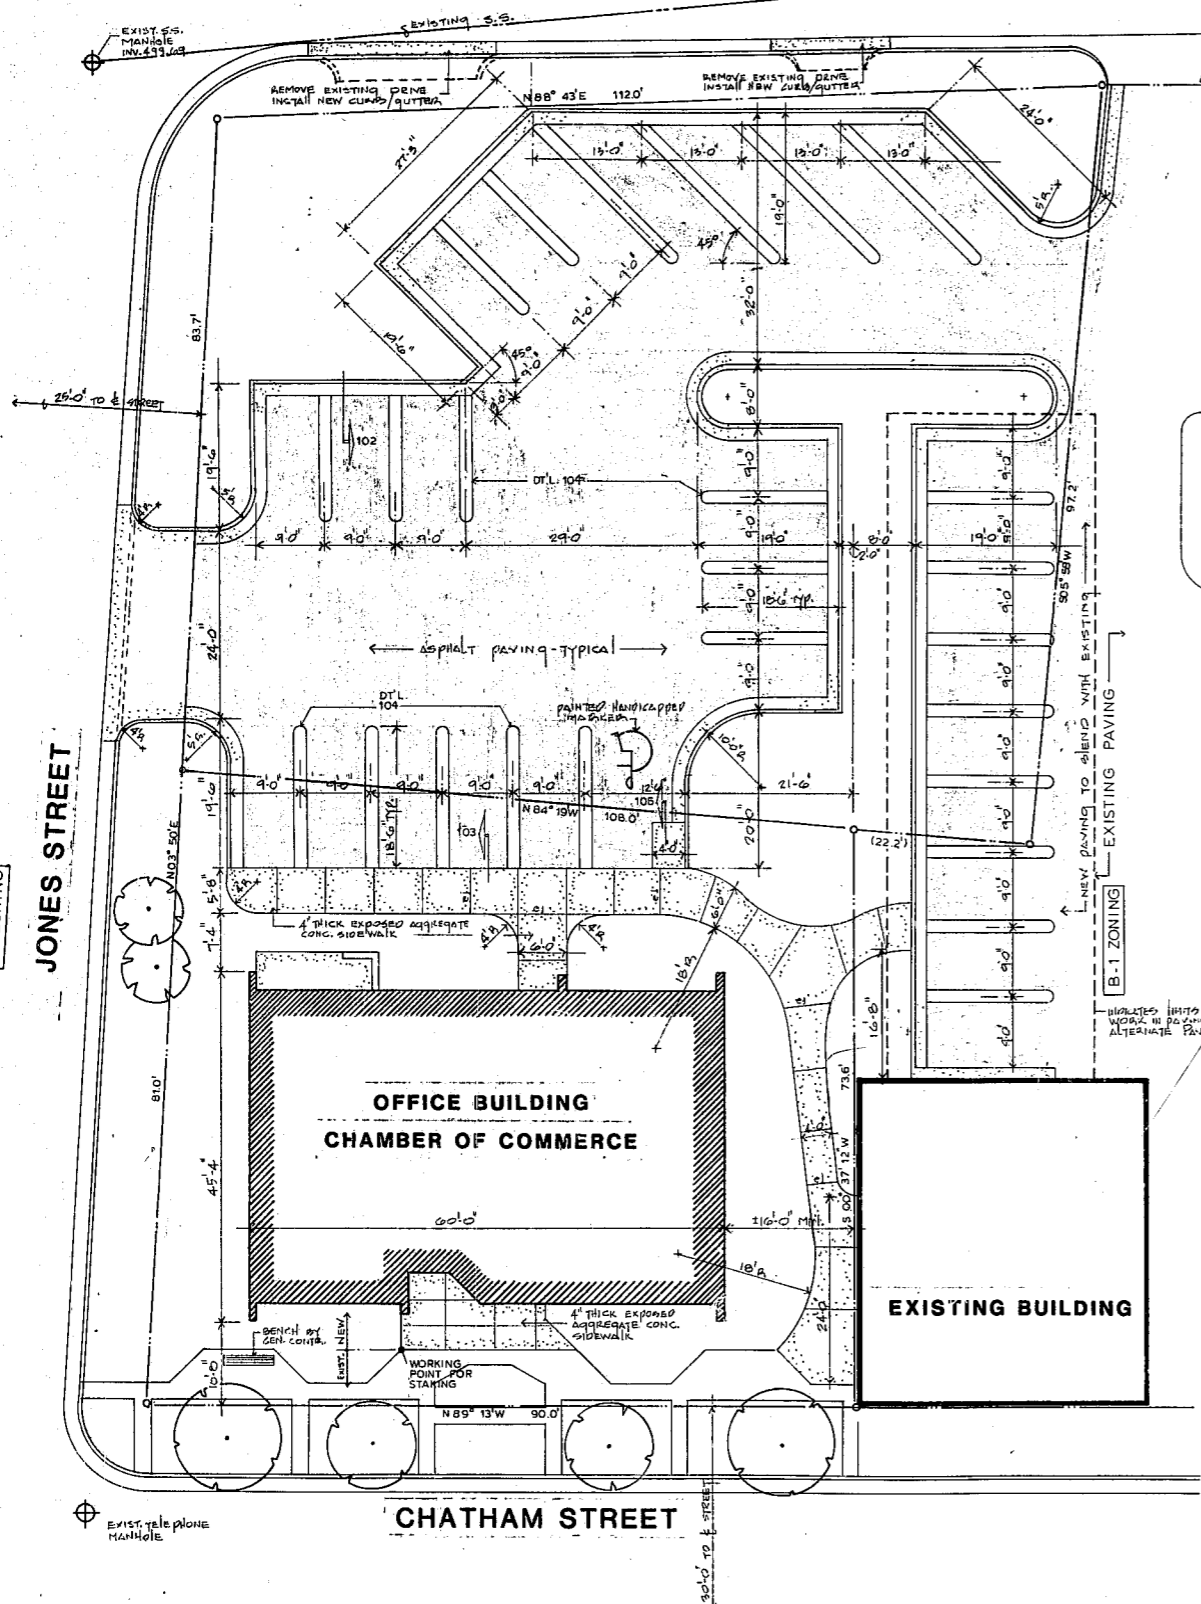


101 SITE PLAN
SCALE: 1"=10'

B-1 ZONING


NOTE:
METES, BOUNDARIES, UTILITIES AND TOPOGRAPHIC INFORMATION TAKEN FROM MAP PREPARED BY WILLIAM G. DENNIS AND ASSOC., CONSULTING ENGINEER, CARY, N.C., DATED APRIL 7, 1981.




102 CURB & GUTTER
SCALE: 3/4"=1'-0"

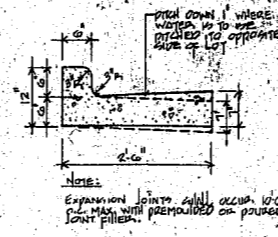


103 SIDEWALK CURB
SCALE: 3/4"=1'-0"

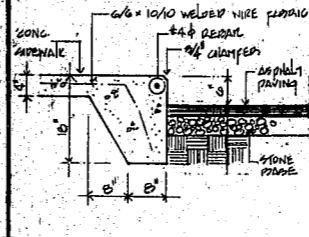


104 PARKING STALL
SCALE: 3/4"=1'-0"

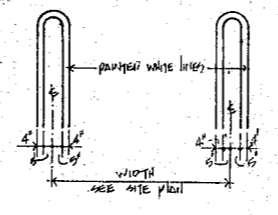


105 HANDICAP RAMP
SCALE: 3/4"=1'-0"

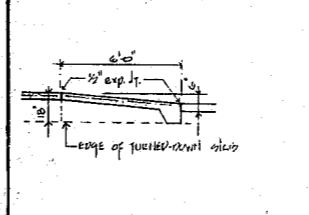

106 JOB SIGN DETAIL
No scale

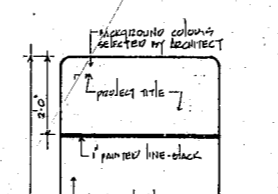


107 TYP. CONC WALK
SCALE: 3/4"=1'-0"

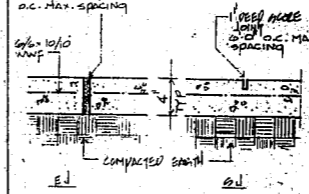

108 SITE DATA
No scale

SQUARE FOOTAGE OF PARCEL: 16,701 sq. ft.
ZONING OF PARCEL: B-1
PARKING SPACES PROVIDED: 26
CONSTRUCTION SEQUENCE:
1. INSTALL SEDIMENTATION CONTROL DEVICES.
2. ROUGH-GRADE SITE.
3. INSTALL CONCRETE CURB AND CUTTERS AND STONE BASE.
4. CONSTRUCT BUILDING.
5. INSTALL ASPHALT PAVING.
6. INSTALL PLANT MATERIALS AND LANDSCAPE IMPROVEMENTS.
7. REMOVE SEDIMENTATION CONTROL DEVICES.

109 SILT FENCE DETAILS
No scale

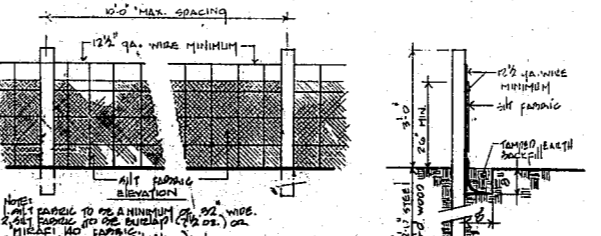

SYMBOLS

	EARTH		PLYWOOD
	STONE OR GRANULAR FILL		RIGID OR FOAM INSULATION
	CONCRETE		BATT INSULATION
	BRICK		STEEL SHAPES
	CONCRETE MASONRY UNIT		
	FINISHED WOOD		
	ROUGH WOOD		

FIRST DIGITS INDICATE SHEET ON WHICH DETAIL OCCURS
1001
LAST DIGITS INDICATE SHEET # DETAIL NO.
ARROW INDICATES DIRECTION SECTION IS CUT OR ELEVATION SHOWN

ABBREVIATIONS

ACOUS.	ACOUSTICAL	MTG.	MOUNTING
A. F. F.	ABOVE FINISH FLOOR	N.L.C.	NOT IN CONTRACT
ALT.	ALTERNATE	NOM.	NOMINAL
ALUM.	ALUMINUM	N. T. S.	NOT TO SCALE
BLK.	BLOCK	O. C.	ON CENTER
BM.	BEAM	OPNG.	OPENING
C. B.	CATCH BASIN	OZ.	OUNCE
CTR.	CENTER	PART.	PARTIAL
COL.	COLUMN	PARTI.	PARTITION
CLG.	CEILING	PL.	PLATE
CONC.	CONCRETE	REINF.	REINFORCED
Q.	CENTER LINE	R. D.	ROUGH OPENING
C. M. U.	CONCRETE MASONRY UNIT	R. O.	ROUGH OPENING
DT'L.	DETAIL	S. S.	SANITARY SEWER
DWGS.	DRAWINGS	SHT.	SHEET
DWN.	DOWN	SIM.	SIMILAR
ELEV.	ELEVATION	SPEC'D	SPECIFIED
EXPLAN.	EXPANSION	STL.	STEEL
F. D. D.	FLOOR DRAIN	STR.	STRUCTURAL
FIN.	FINISH	T. C.	TOP OF CURB
FLR.	FLOOR	TYP.	TYPICAL
GA.	GAUGE	T. W.	TOP OF WALL
GL.	GLASS	U. O. N.	UNLESS OTHERWISE NOTED
GYP. BD.	GYP. BOARD	VERT.	VERTICAL
H. M.	HOLLOW METAL	W/	WITH
HT.	HEIGHT	WT.	WEIGHT
INV.	INVERT	W. W. F.	WELDED WIRE FABRIC
JT.	JOINT		
MAX.	MAXIMUM		
MFR.	MANUFACTURER		
M. H.	MANHOLE		
MIN.	MINIMUM		
M. O.	MASONRY OPENING		

INDEX TO DRAWINGS

A-1	SITE PLAN SITE DETAILS
L-1	GRADING PLAN
L-2	LANDSCAPE PLAN, DETAILS
A-2	FOUNDATION PLAN, DETAILS
A-3	FLOOR PLAN DETAILS
A-4	ELEVATIONS
A-5	DOOR/ROOM FINISH SCHEDULE, DETAILS
A-6	ROOF FRAMING/REFLECTED CEILING PLAN
A-7	BUILDING SECTION, DETAILS
A-8	MILLWORK DETAILS
PE-1	SITE PLAN
P-2	FLOOR PLAN, DETAIL
HAC-1	FLOOR PLAN DETAILS
E-2	FLOOR PLAN SCHEDULES DETAILS

PLANS RECEIVED BY THE CITY OF CARY, N.C.
INSPECTION DIVISION 4-20-81
AND EXAMINED AS FOLLOWS:


ITEM	Building	Planning	Electrical
1. Approved			
2. Approved as Noted			
3. Disapproved			
4. Other			

CONTRACTOR
8109

DRAWN BY
SMITH

CHECKED BY
SEARS

**HACKNEY, SEARS
& ASSOC., ARCHITECTS**
321 EAST CHAPEL HILL STREET, DURHAM, N.C.
1142 EXECUTIVE CIRCLE, CARY, N.C.

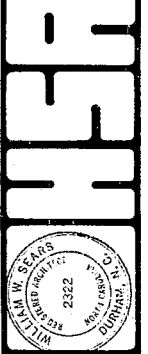

OFFICE BUILDING FOR
CARY CHAMBER OF COMMERCE
WEST CHATHAM STREET
CARY, NORTH CAROLINA

DATE: JAN. 20 1983
REVISIONS:

SHEET NO.
A-1
OF EIGHT SHEETS