




103 DETAILS OF BRICK SCREEN WALL @ PATIO
1/2" = 1'-0"

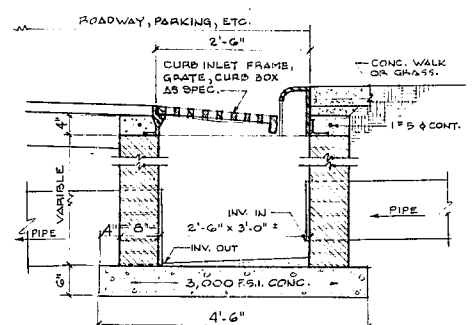


104 CURB INLET CATCH BASIN DET.
3/4" = 1'-0"

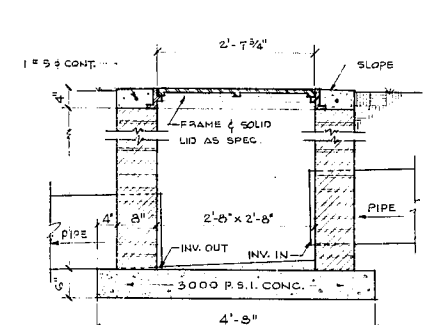


105 JUNCTION BOX DET.

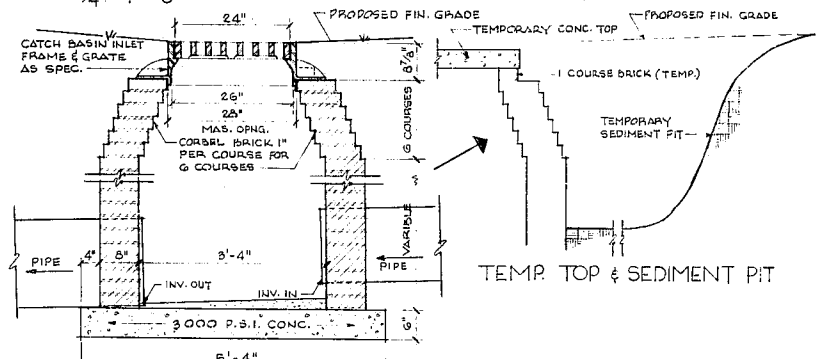


106 YARD INLET CATCH BASIN DET.
3/4" = 1'-0"

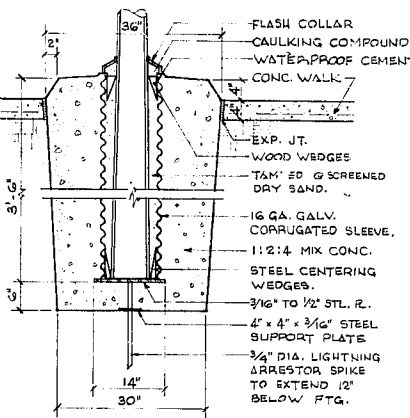


107 FLAGPOLE DETAIL
3/4" = 1'-0"

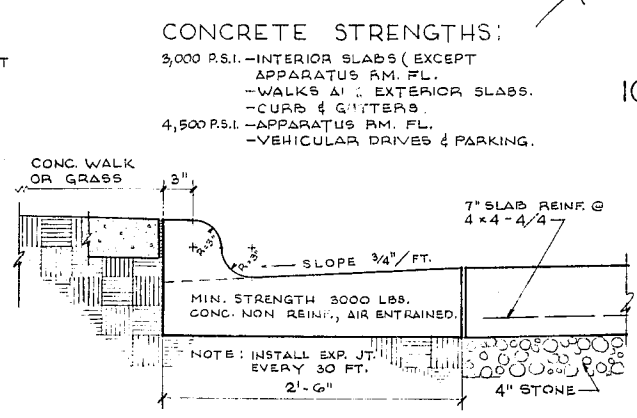

108 CURB & GUTTER DETAIL
1 1/2" = 1'-0"

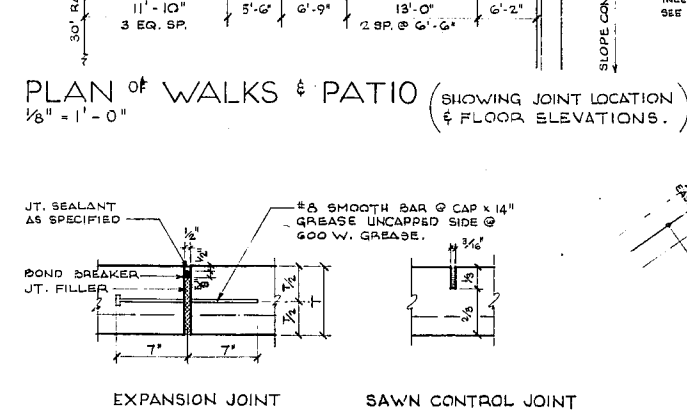

109 VEHICULAR PAVEMENT JT. DETAIL
1 1/2" = 1'-0"

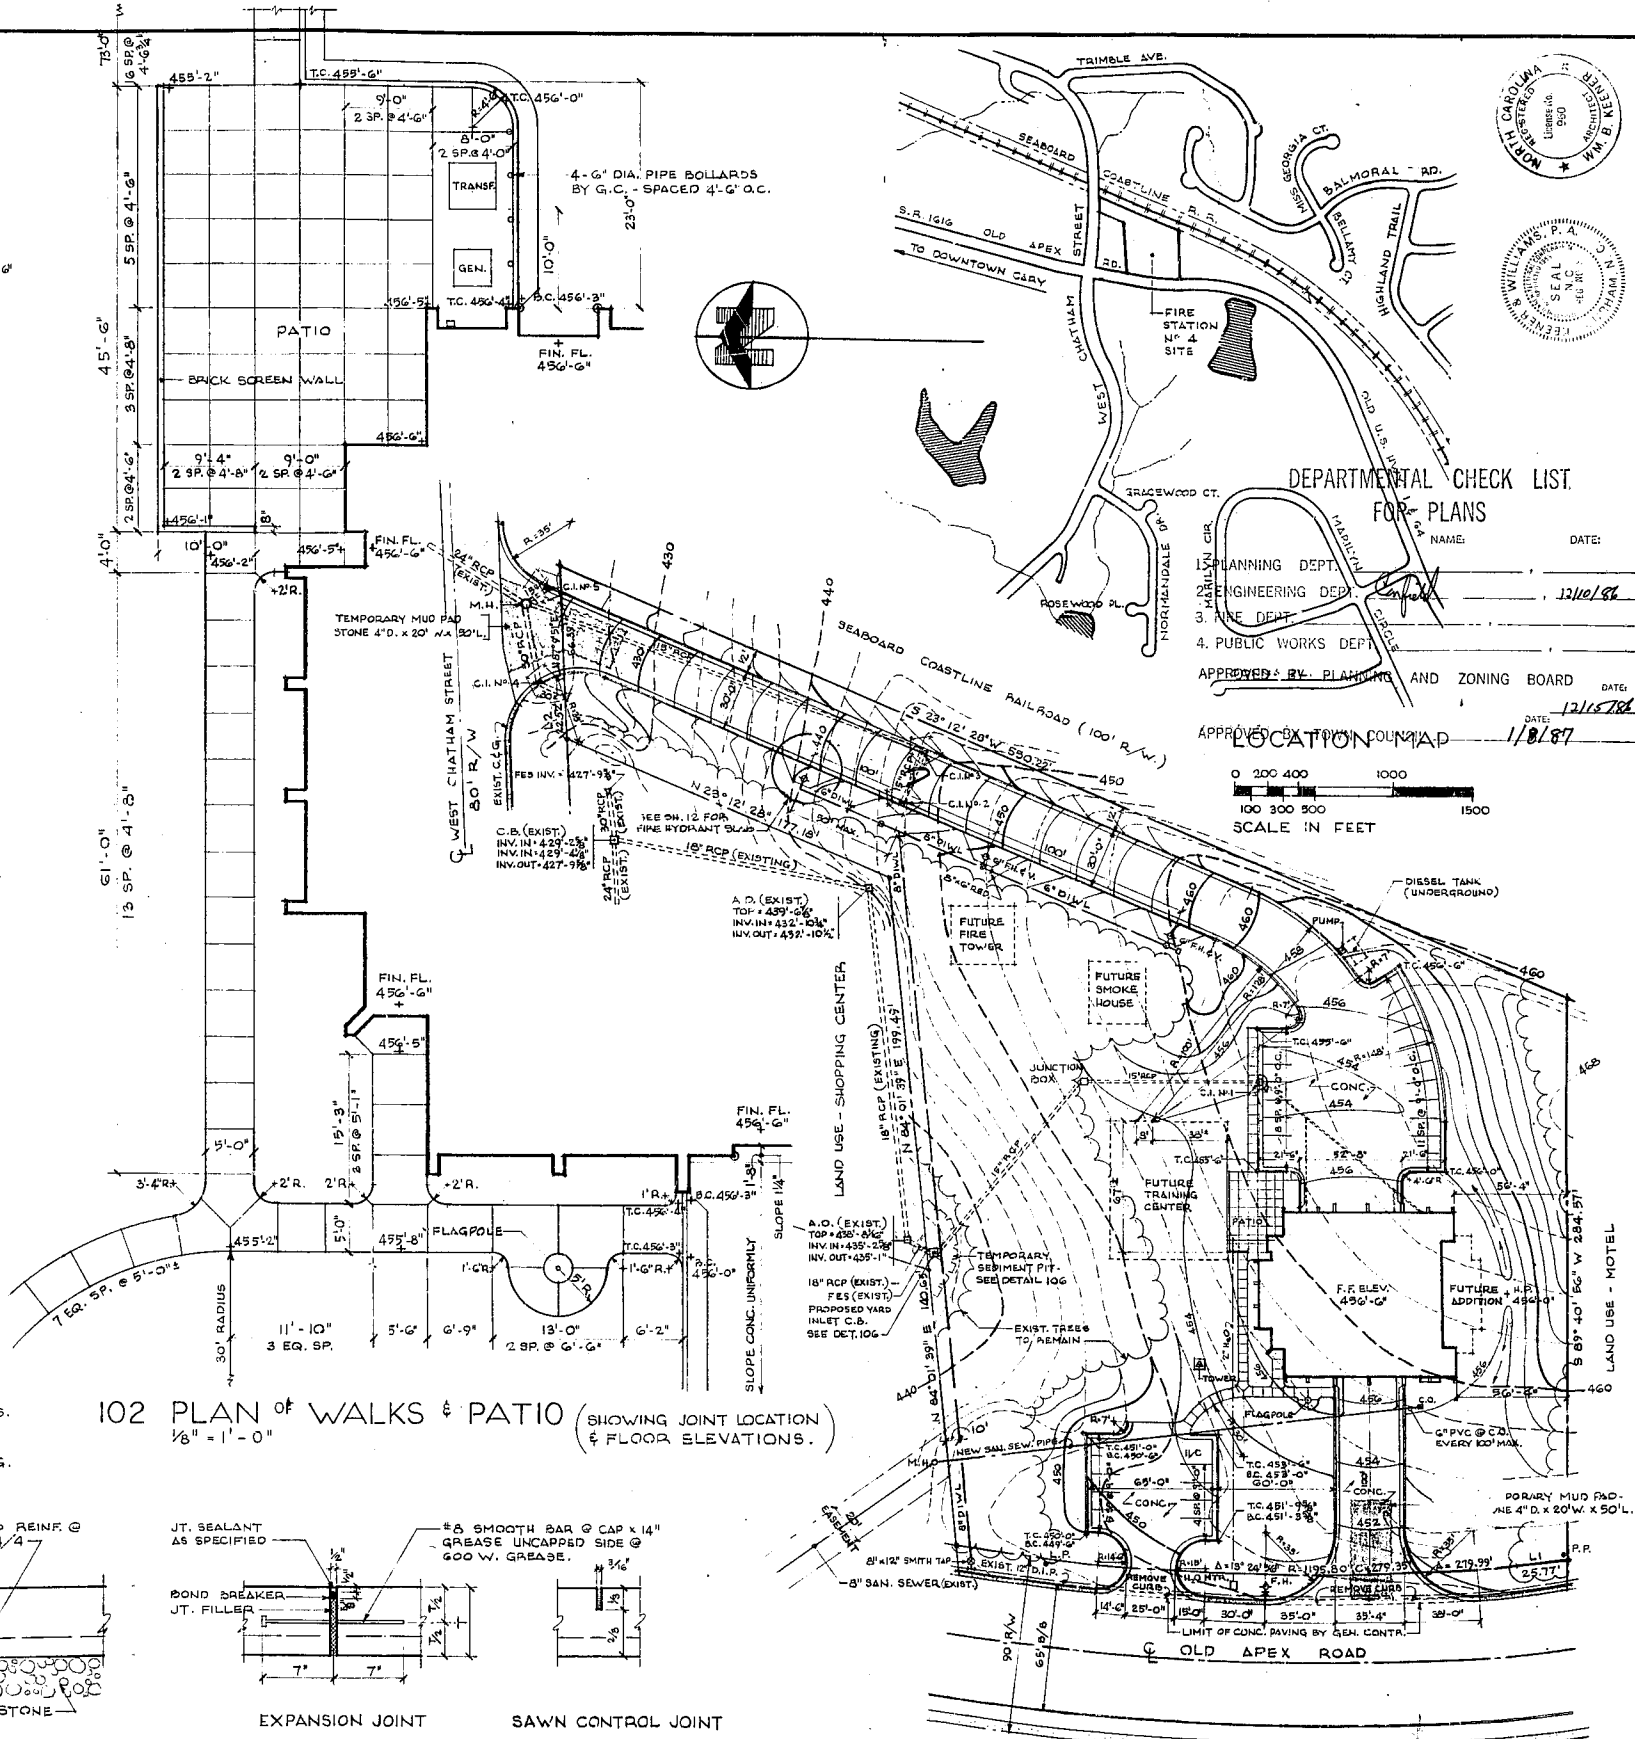

102 PLAN OF WALKS & PATIO (SHOWING JOINT LOCATION & FLOOR ELEVATIONS.)
1/8" = 1'-0"

101 SITE PLAN
1" = 40'-0"

DEPARTMENTAL CHECK LIST FOR PLANS

NAME: _____ DATE: 12/10/87

1. PLANNING DEPT. _____

2. ENGINEERING DEPT. _____


3. FIRE DEPT. _____

4. PUBLIC WORKS DEPT. _____

APPROVED BY: PLANNING AND ZONING BOARD DATE: 12/15/87

APPROVED BY: FIRE DEPT. DATE: 1/8/87

APPROVED BY: TOWN BOARD DATE: 1/8/87

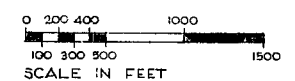

NOTES:
THERE IS VIRTUALLY NO OFF-SITE DRAINAGE THAT TRAVERSES THE PROPERTY. SIZE OF DENuded AREA 2.2 ACRES.

KEENER & WILLIAMS, P.A.
ARCHITECTS
DURHAM, NORTH CAROLINA

CARY FIRE STATION NO. 4
OLD APEX ROAD
CARY, NORTH CAROLINA

DATE: DEC. '86
DRAWN BY: _____
CHECKED BY: _____
REVISION: _____

ARCHITECTURAL

139
of 12