

ALL RIGHTS RESERVED. THIS DRAWING AND THE DESIGN SHOWN THEREON ARE COPYRIGHTED AS PROVIDED BY THE LAWS OF THE UNITED STATES AND ARE THE PROPERTY OF GMK ASSOCIATES ARCHITECTURAL DESIGN. ANYONE REPRODUCING, REPRODUCING OR CAUSING TO BE REPRODUCED THE WHOLE OR PART OF THESE DRAWINGS OR THE DESIGN THEREON WITHOUT PERMISSION OF THE ARCHITECT WILL BE SUBJECT TO LEGAL ACTION.


consultants

owner



CARY, NC
project name
Hospice Additions
project address
200 Hospice Circle
Raleigh, NC 27607
NCIDHS project number
TBD
SCD project number
16-12194-01A
A/E project number
14042.01


scale/signature

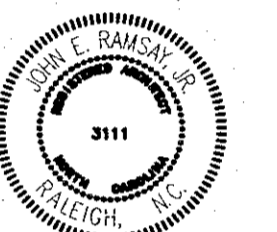

issued for
CONSTRUCTION DOCUMENTS
(ISSUED FOR PERMITS)
date
AUGUST 21, 2015

number	item	date
▲	Agency Review	01/08/2016
▲	Agency Resubmittal	04/29/2016
▲	Town of Cary Resubmittal	06/30/2016

key plan

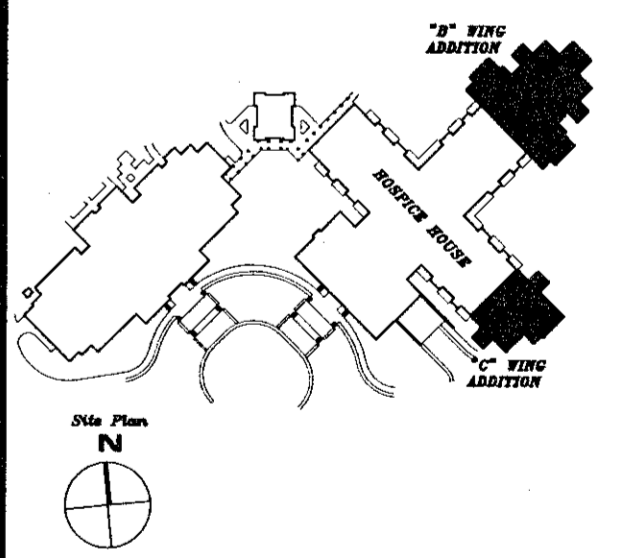

town of cary approval

16-SP-014
HTE#: 16-1062
Approved by the Town of Cary
Development Review Committee


Planner: DRK Date: 9/19/16

sheet title
OVERLAY 4


sheet number

A11.4


drawn by SRN
checked by JER

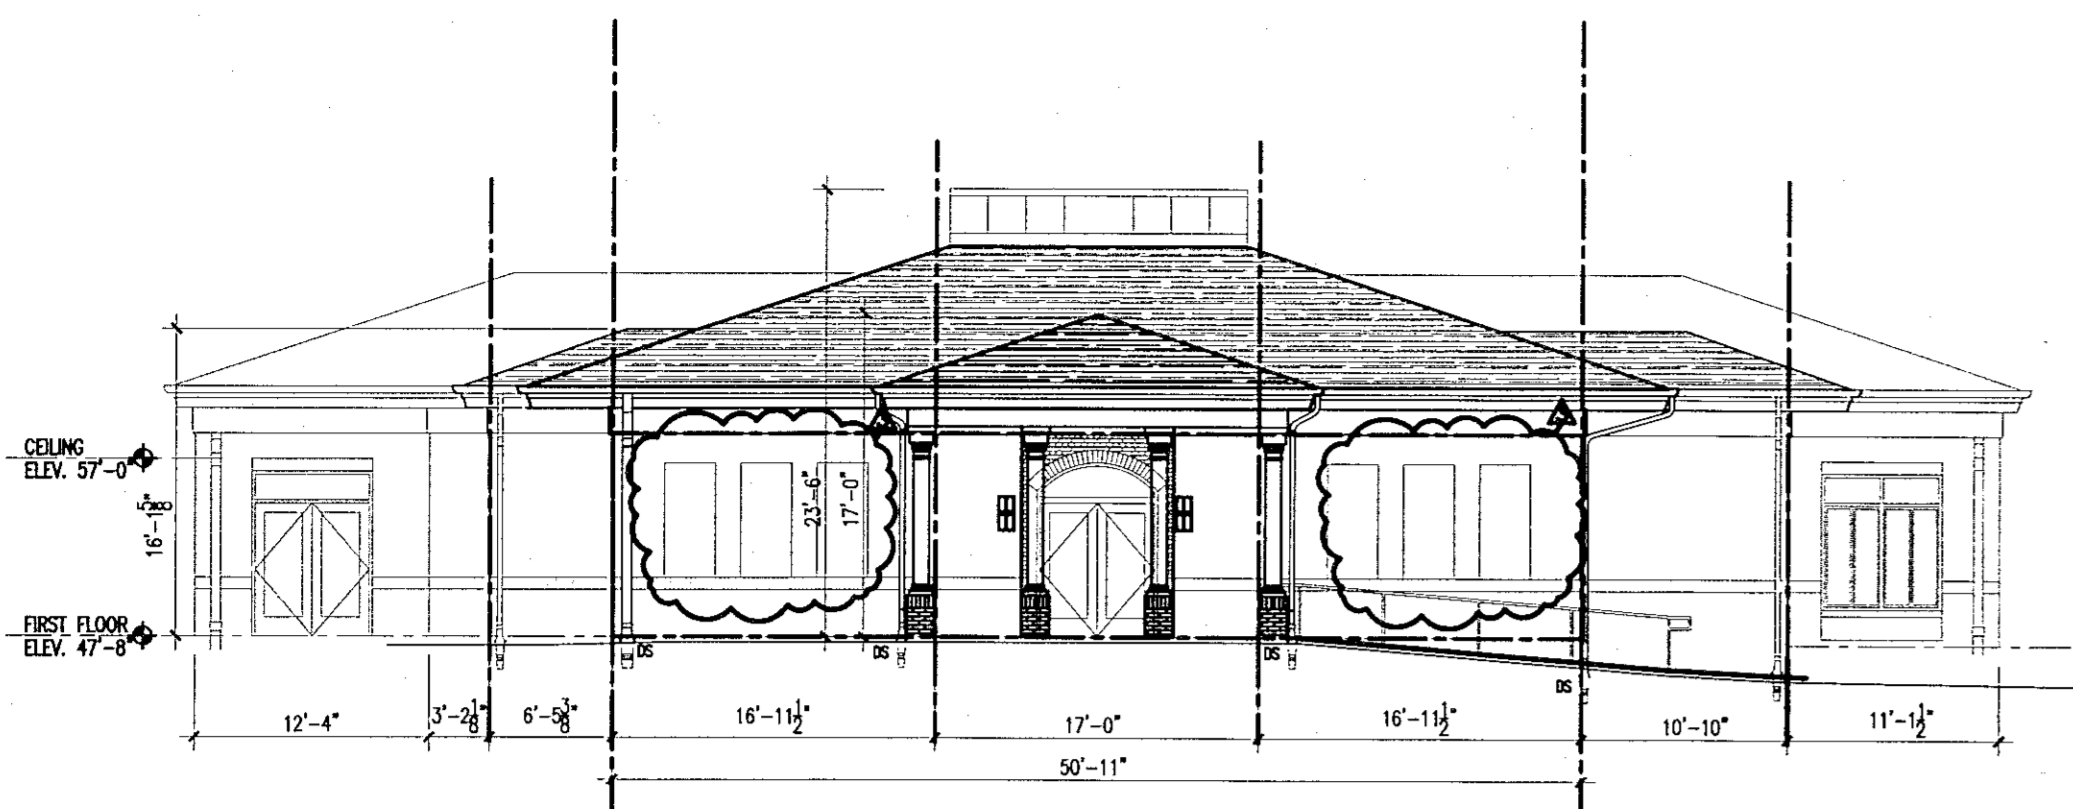


① EAST ELEVATION "B" WING
1/8"=1'-0"

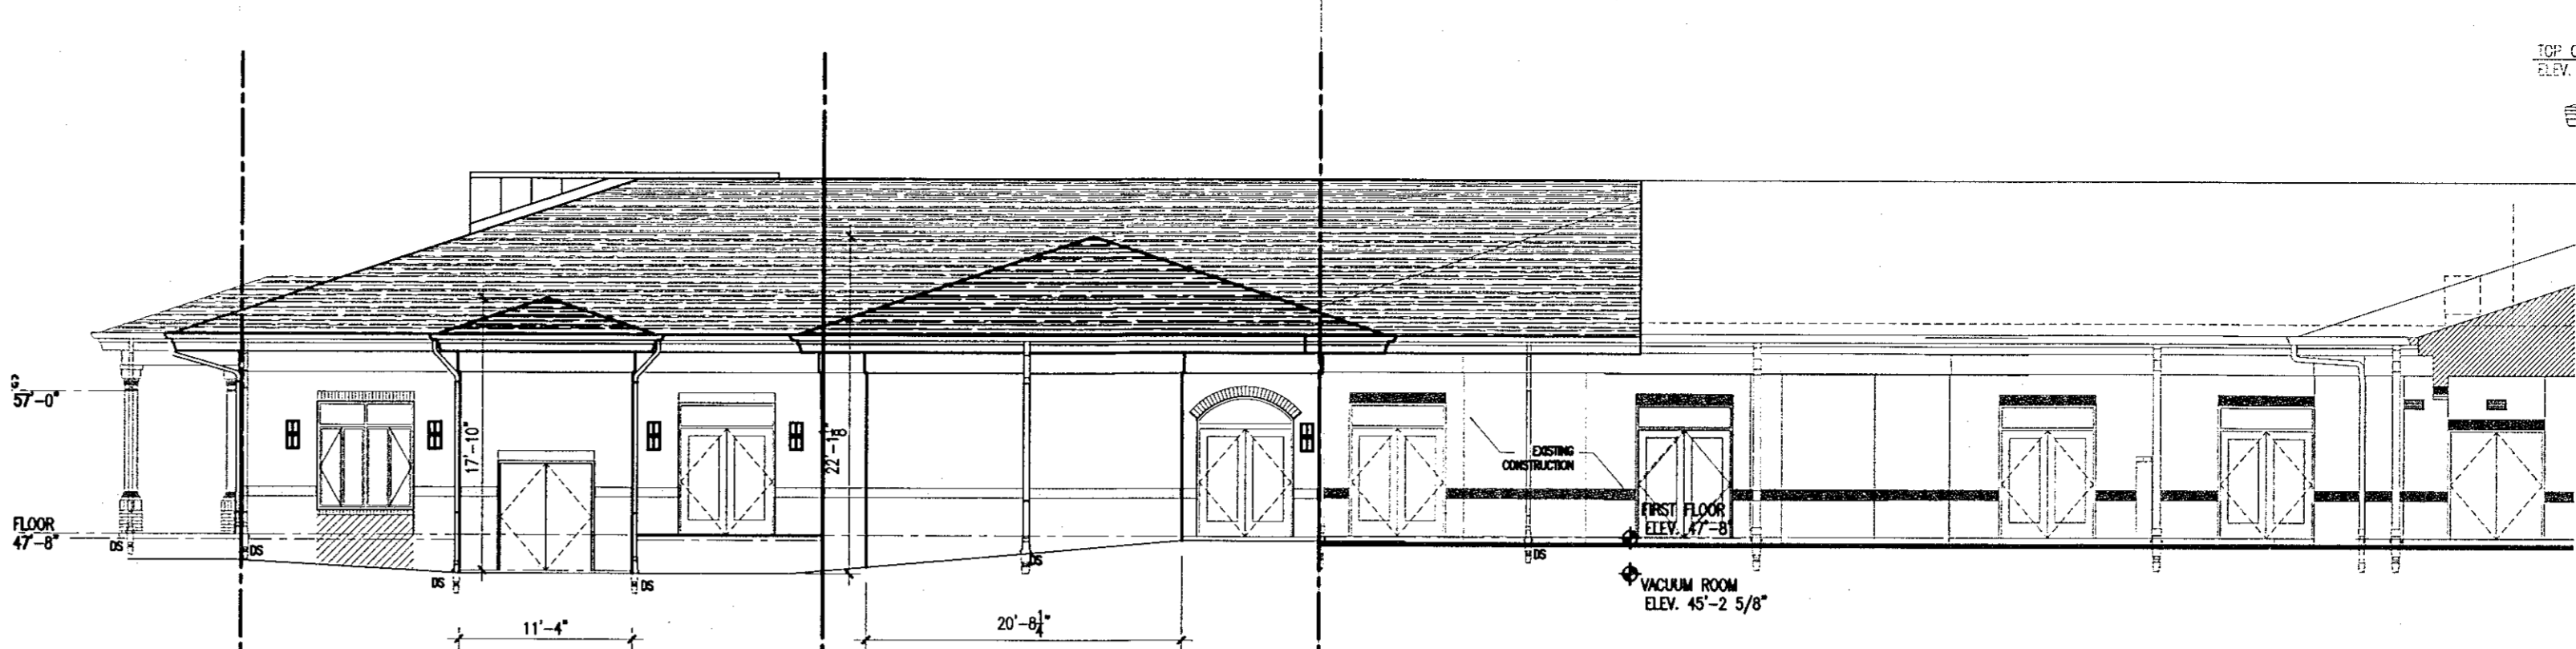

② NORTH ELEVATION "B" WING
1/8"=1'-0"

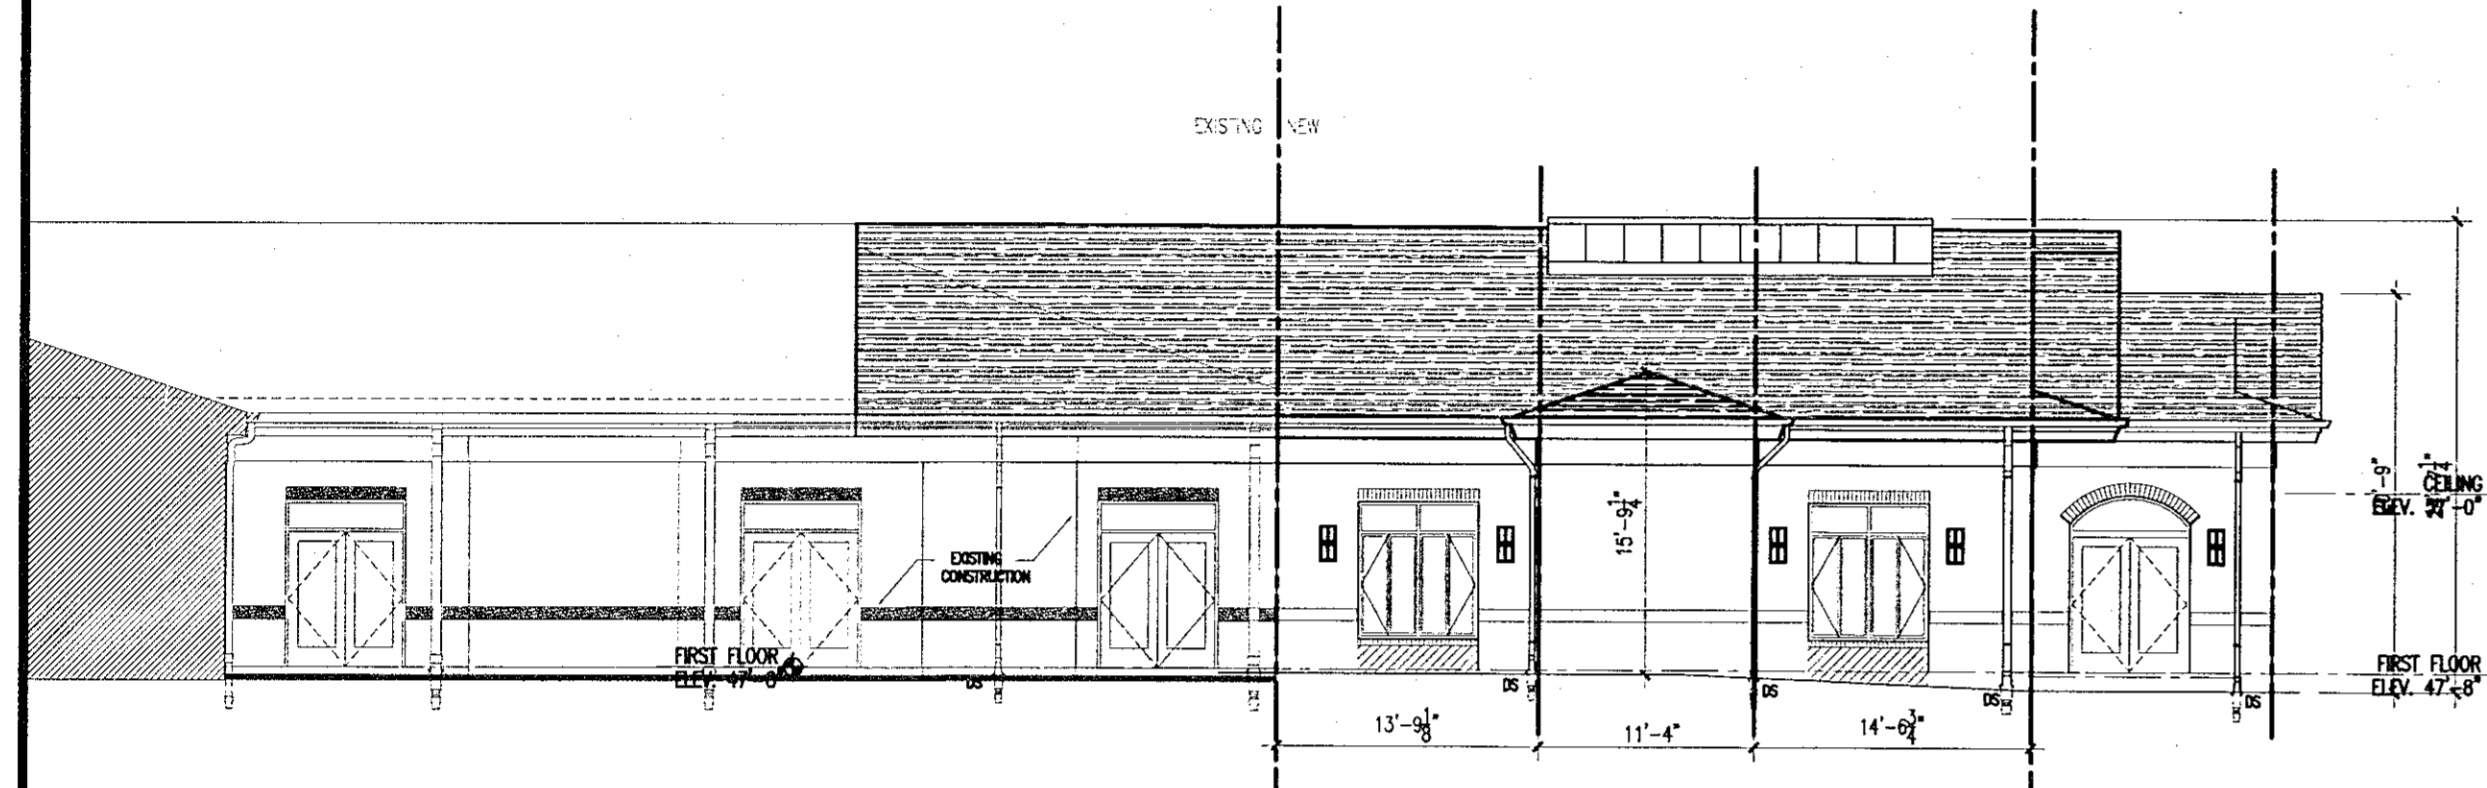


③ WEST ELEVATION "C" WING
1/8"=1'-0"

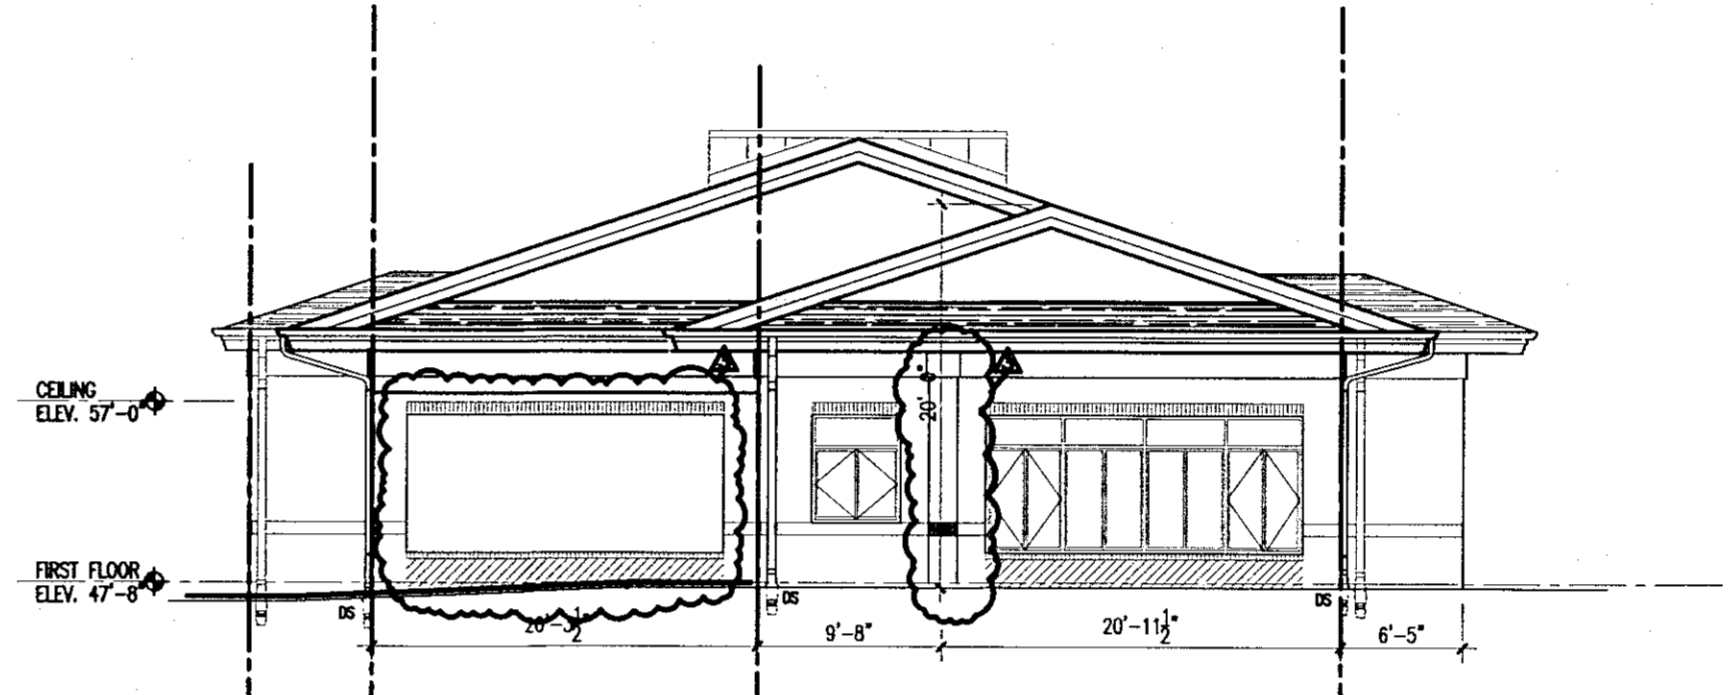

④ SOUTH ELEVATION "C" WING
1/8"=1'-0"

4: PROPORTION OVERLAY

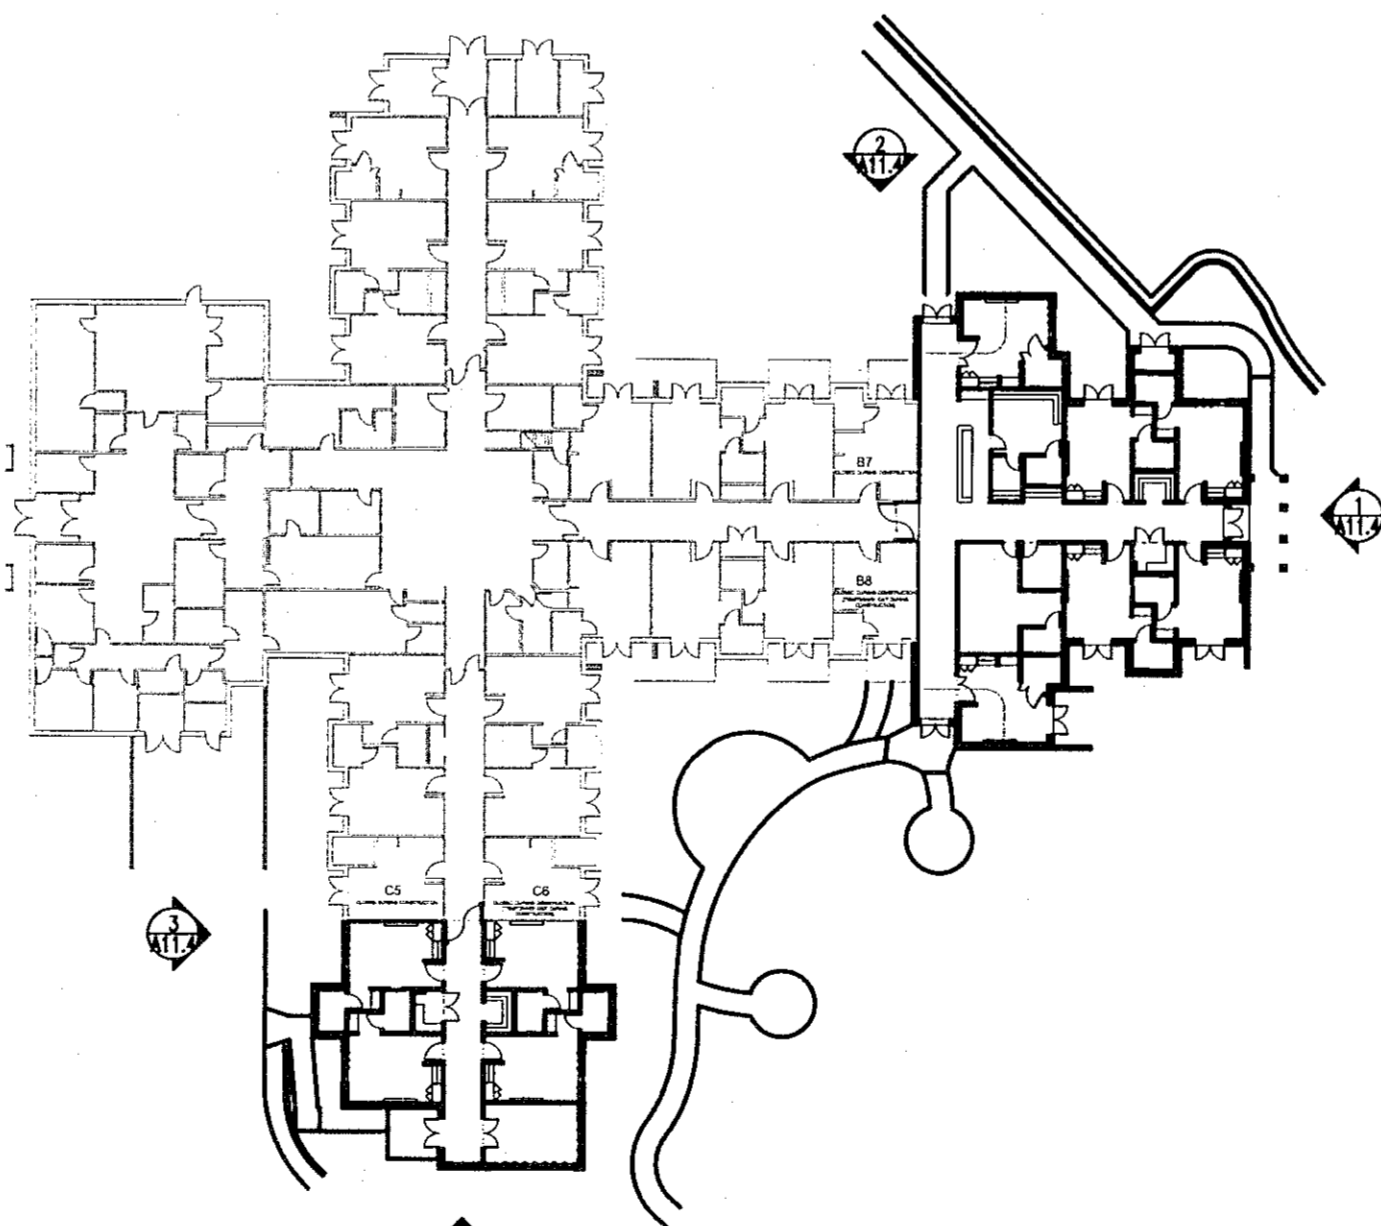

⑤ KEY PLAN
1/32"=1'-0"