




LEFT SIDE ELEVATION
SCALE: 1/4" = 1'-0"

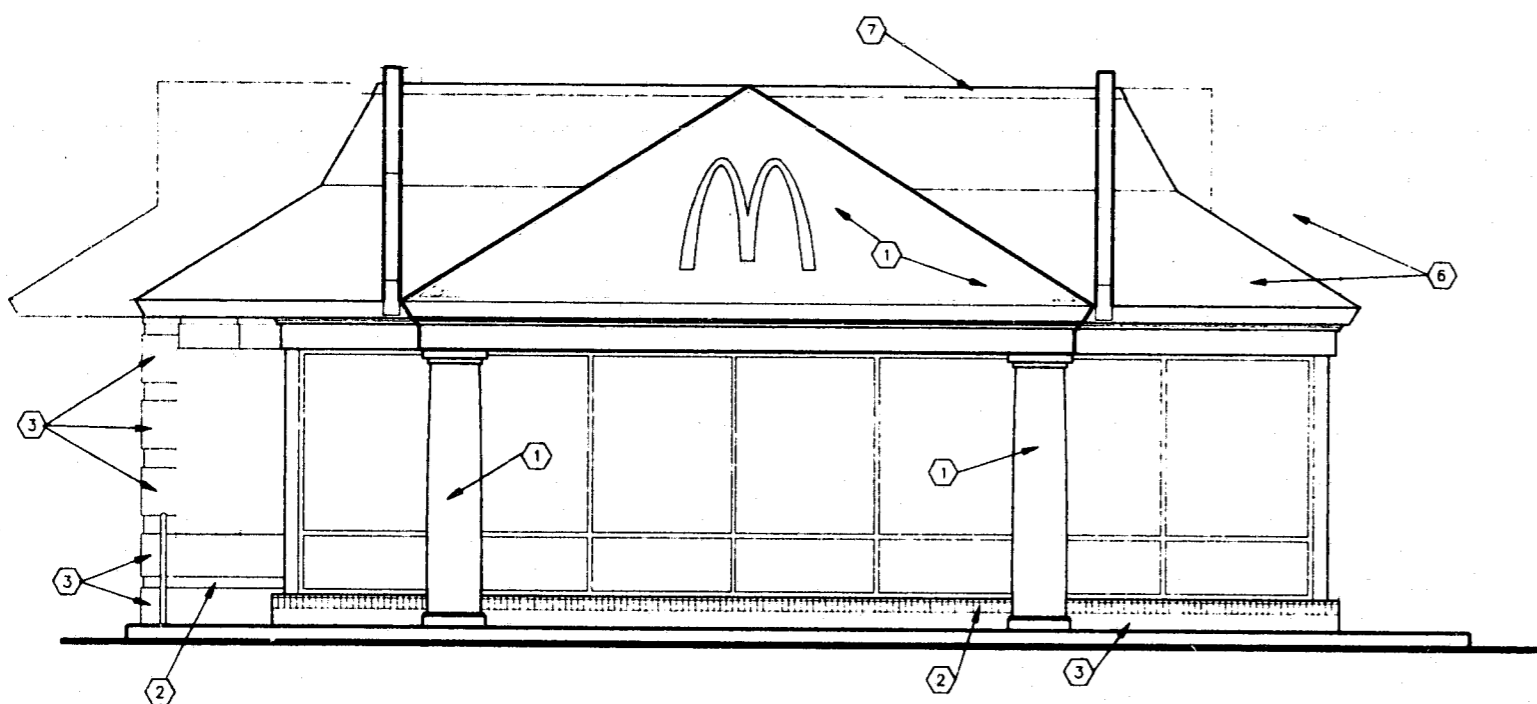

FRONT ELEVATION
SCALE: 1/4" = 1'-0"

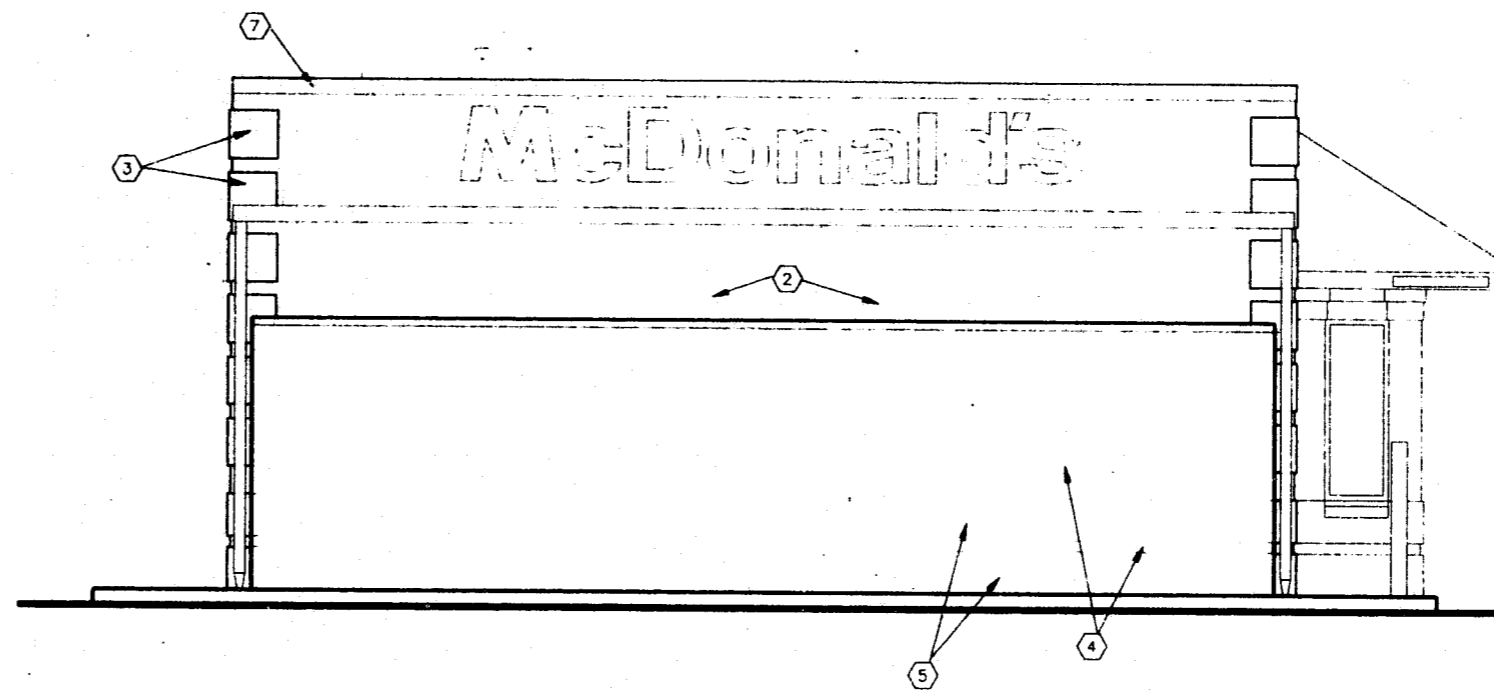

REAR ELEVATION
SCALE: 1/4" = 1'-0"

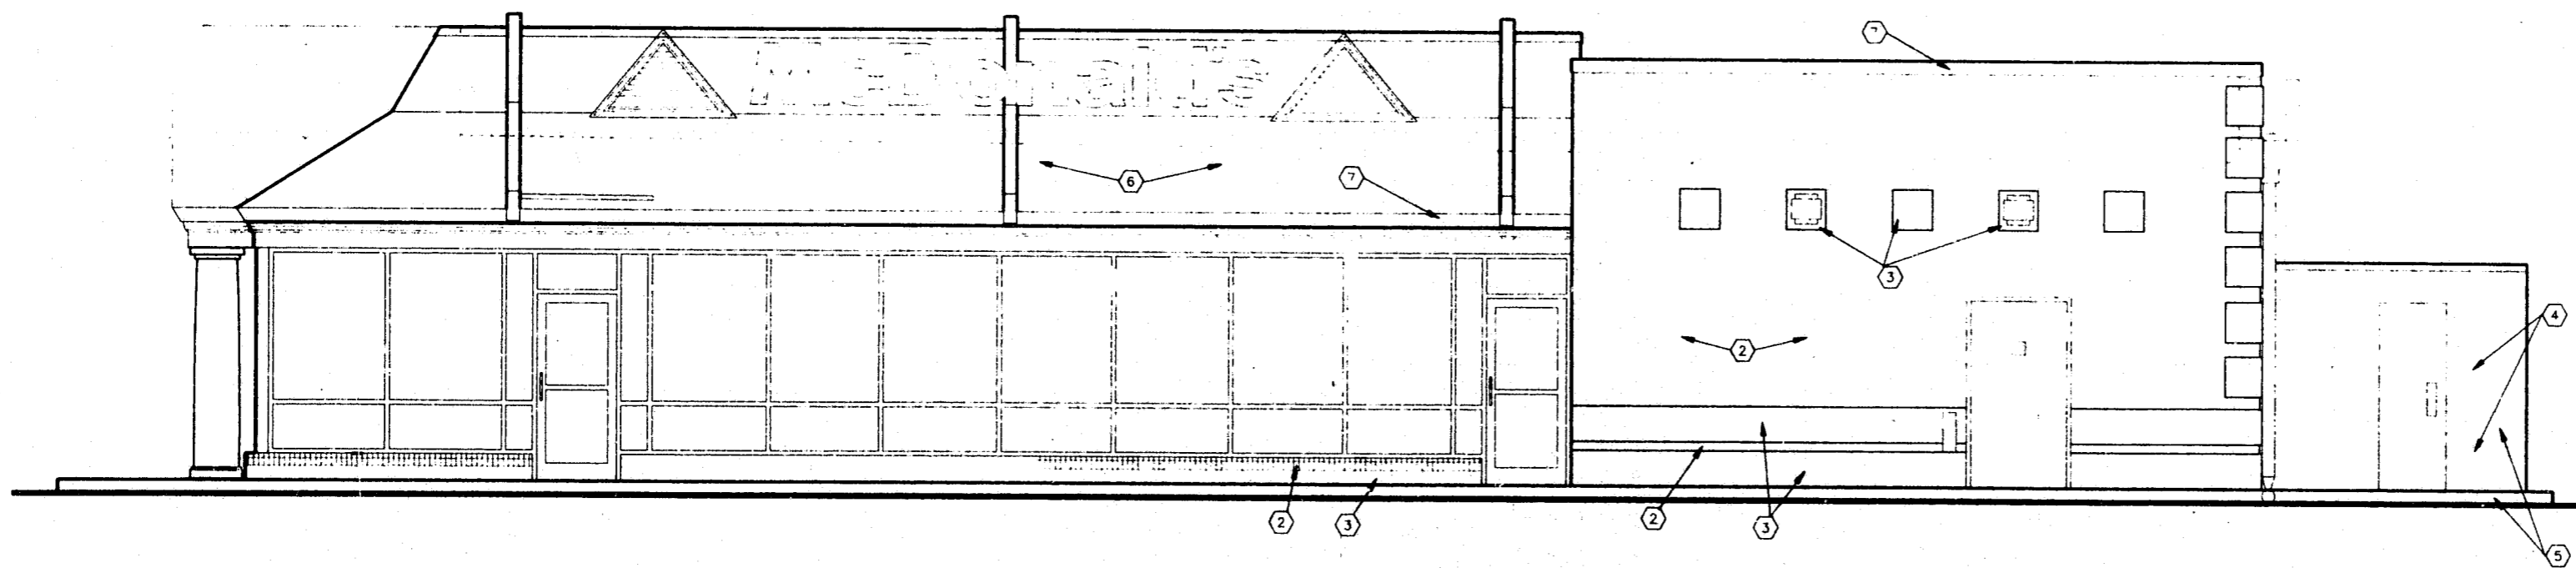

RIGHT SIDE ELEVATION
SCALE: 1/4" = 1'-0"

COLOR + MATERIAL LEGEND

- ① STUCCO COLOR TO MATCH COLOR "A"
- ② BRICK COLOR "A"
- ③ BRICK COLOR "B"
- ④ PAINT TO MATCH COLOR "A"
- ⑤ PAINT TO MATCH COLOR "B"
- ⑥ GREY SHINGLES
- ⑦ ALUM. FLASHING TO MATCH COLOR "B"

MM
 800 Eastowne Drive, Suite 200
 Chapel Hill, North Carolina 27514
 (919) 493-1833

REV.	DATE	DESCRIPTION	BY	ISSUE REF.

McDonald's
 THESE DRAWINGS AND SPECIFICATIONS ARE THE PROPERTY OF
 MCDONALD'S CORPORATION AND SHALL NOT BE COPIED OR REPRODUCED
 WITHOUT THEIR WRITTEN PERMISSION

MCDONALD'S CORPORATION 2200 BEECHLEAF COURT, SUITE 300 WALDEN, NORTH CAROLINA 27604		DATE CHECKED	DATE ISSUED
SHEET EXTERIOR ELEVATIONS		DATE APPROVED	DATE ISSUED
DESIGNED BY LMHA	CHECKED BY T. HIRST	DATE APPROVED	DATE ISSUED
DRAWN BY DAVE BRYAN	APPROVED BY DAVE BRYAN	DATE APPROVED	DATE ISSUED
BUILDING CODE SERIES 2000 (R.M.D.M.)	SHEET REF.	DATE APPROVED	DATE ISSUED

LOCATION: CROSS ROAD, CARY, NORTH CAROLINA

SCALE: 1/4" = 1'-0"