



GRADING PLAN

SCALE: 1" = 25'

NOTE: FOR CLARITY, ELEVATIONS REFLECT EXISTING DATUM MINUS 370.00.

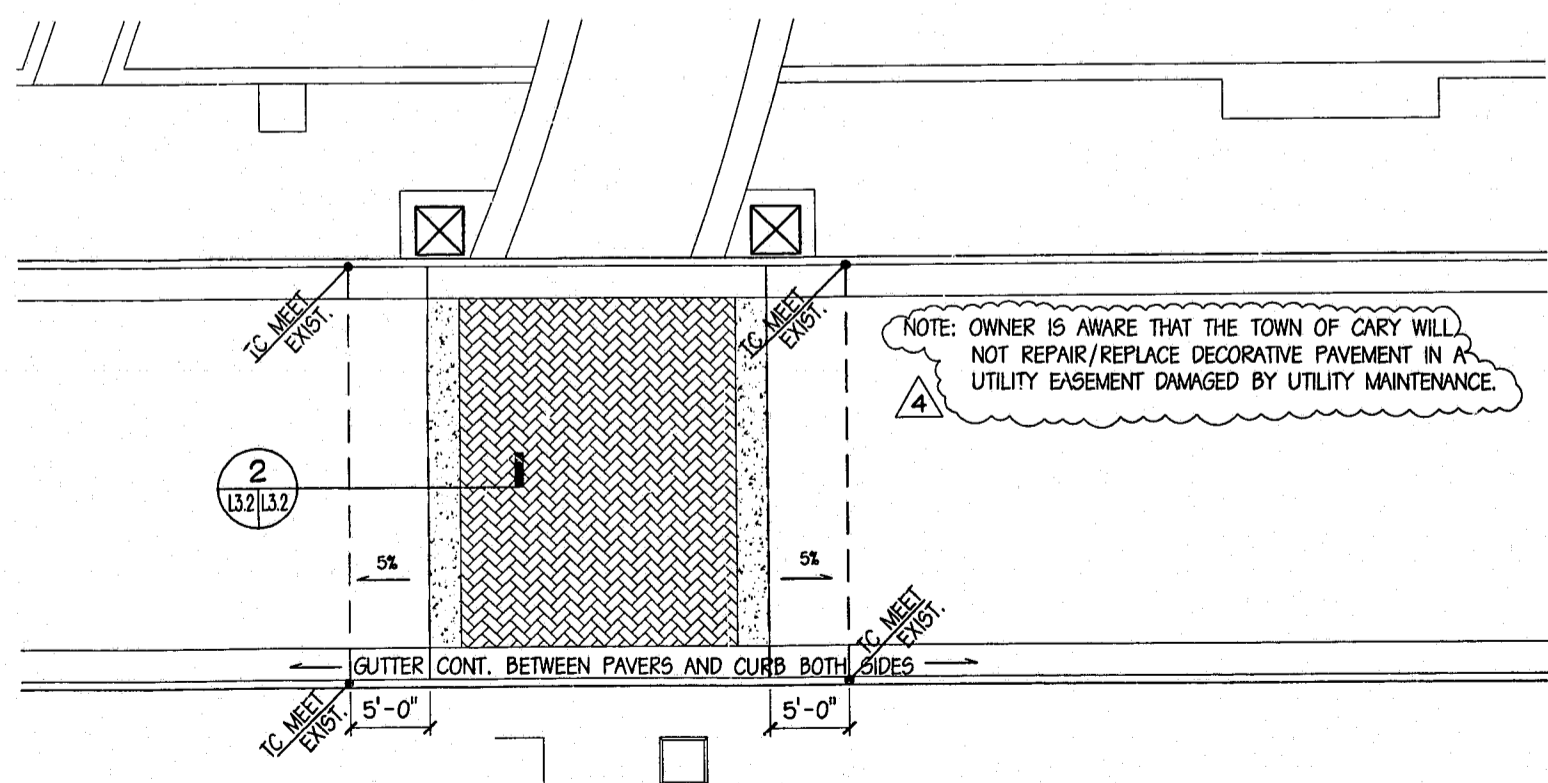

1 ENLARGED CROSSWALK GRADING PLAN
SCALE: 1/8" = 1'-0" (TYP. OF 4, REPEAT OPPOSITE HAND)

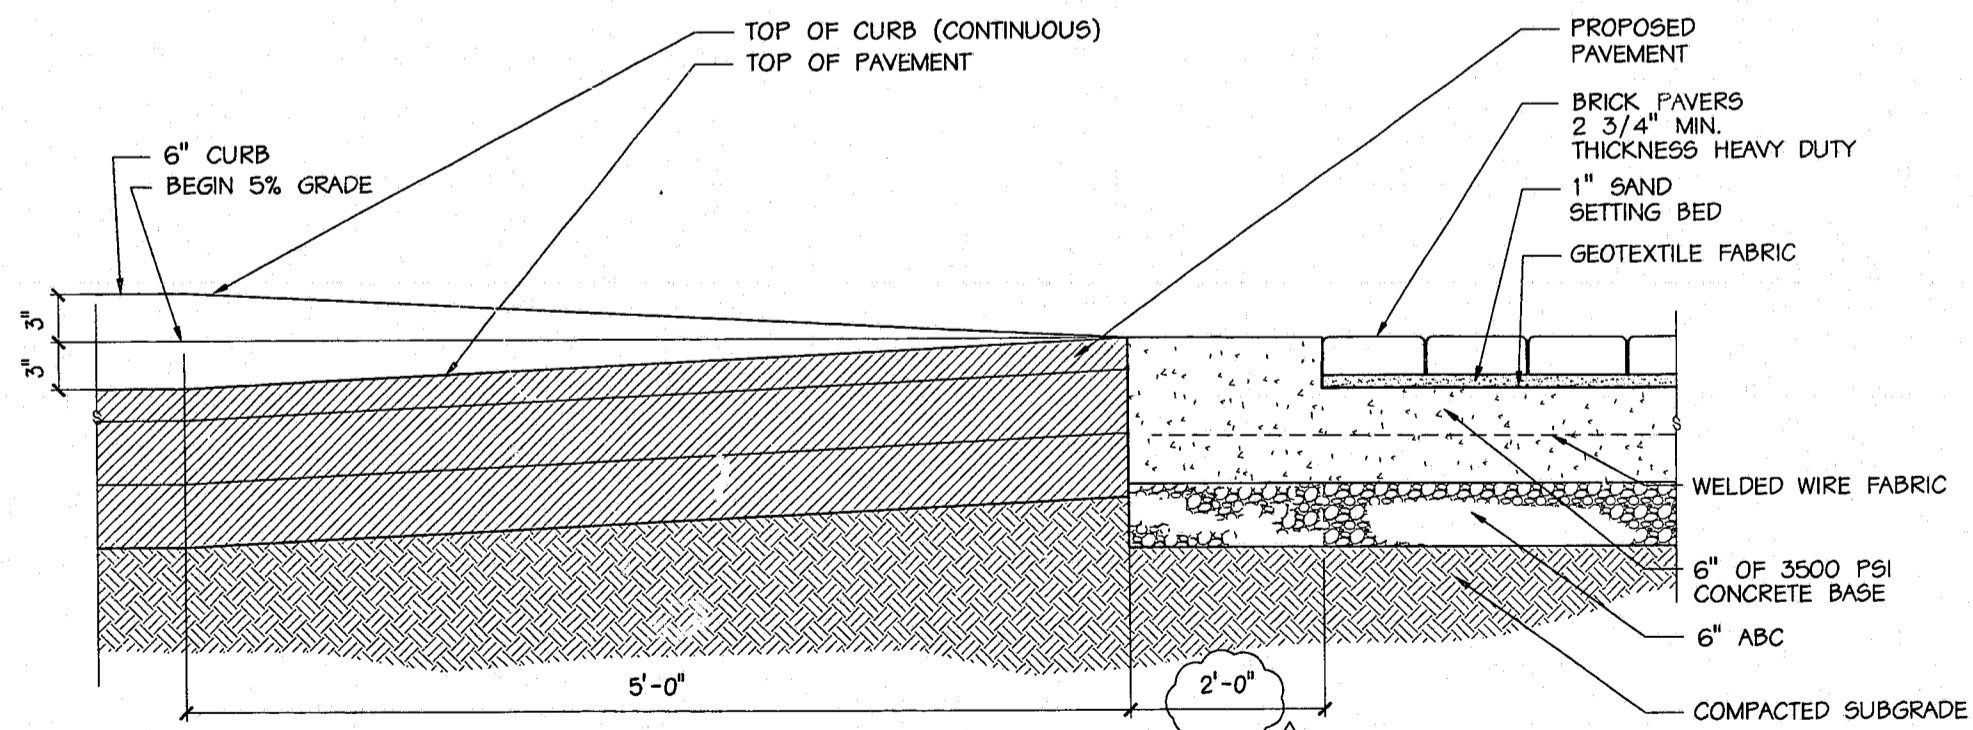

2 CONCRETE PAVERS IN PAVEMENT
SCALE: 1 1/2" = 1'-0"

NOTE: OWNER IS AWARE THAT THE TOWN OF CARY WILL NOT REPAIR/REPLACE DECORATIVE PAVEMENT IN A UTILITY EASEMENT DAMAGED BY UTILITY MAINTENANCE.

NOTE: OWNER IS AWARE THAT THE TOWN OF CARY WILL NOT REPAIR/REPLACE DECORATIVE PAVEMENT IN A UTILITY EASEMENT DAMAGED BY UTILITY MAINTENANCE.




SUITE 200
5041 CORPORATE WOODS DRIVE
VIRGINIA BEACH, VIRGINIA 23462
(757) 222-2010

DES. MJ DR. MF CHK. JJC

DATE MAR. 31, 2000

REVISIONS

- 2 4/20/00 ENTIRE SHEET
- 3 6/1/00
- 4 02/15/01 T.O.C. COMMENTS

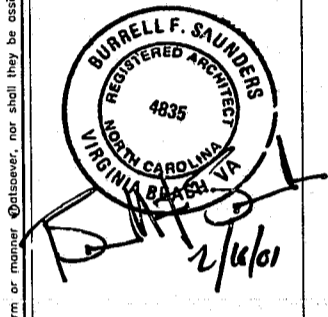

CENTRAL PARK AT CENTREGREEN
900 CENTREGREEN WAY
CARY, NORTH CAROLINA

GRADING PLAN

PROJECT NO. 99-137

L3.2

HARDSCAPE PLAN
SHEET OF

CMSS Architects, P.C. expressly reserves the right under common law copyright and statutory rights in connection with the design, concepts and drawings presented in this document. This document(s) and all design(s) shall not be reproduced, changed, or copied in any form or manner whatsoever, nor shall they be assigned to any third party without express written consent of CMSS Architects, P.C. © 1999