



**GENERAL NOTES:**

1. ALL CONSTRUCTION SHALL BE IN ACCORDANCE WITH THE LATEST TOWN OF CARY STANDARDS AND SPECIFICATIONS.
2. CONTRACTOR SHALL VERIFY THE LOCATION OF ALL EXISTING UTILITIES PRIOR TO CONSTRUCTION AND NOTIFY THE ENGINEER OF ANY DISCREPANCIES.
3. ALL ROAD BOUNDARY INFORMATION SHOWN ON SHEET 1 - OVERALL SITE PLAN.
4. BOUNDARY AND TOPOGRAPHIC INFORMATION BY WITHERS AND RAVENEL ENGINEERING AND SURVEYING, INC.
5. ALL SANITARY SEWER MANHOLES NOT IN STREET R/W SHALL HAVE RIM ELEVATION 18" (MIN.) ABOVE FINISHED GROUND.

GRAPHIC SCALE 1"=50'

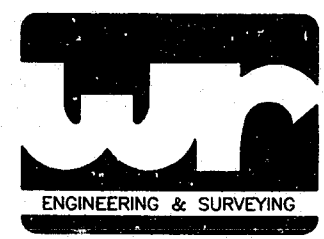


111 MacKean Drive  
Cary, N.C. 27511  
PHONE : 919-469-3340  
FAX : 919-467-6008

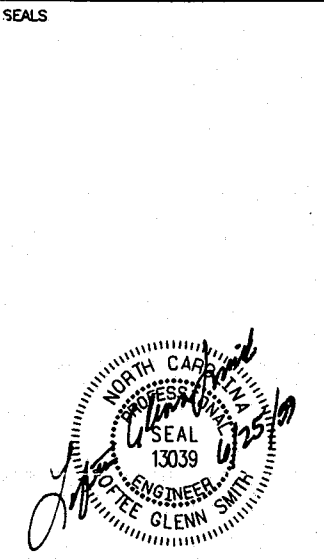

DRAWING TITLE

**UTILITY PROFILES**

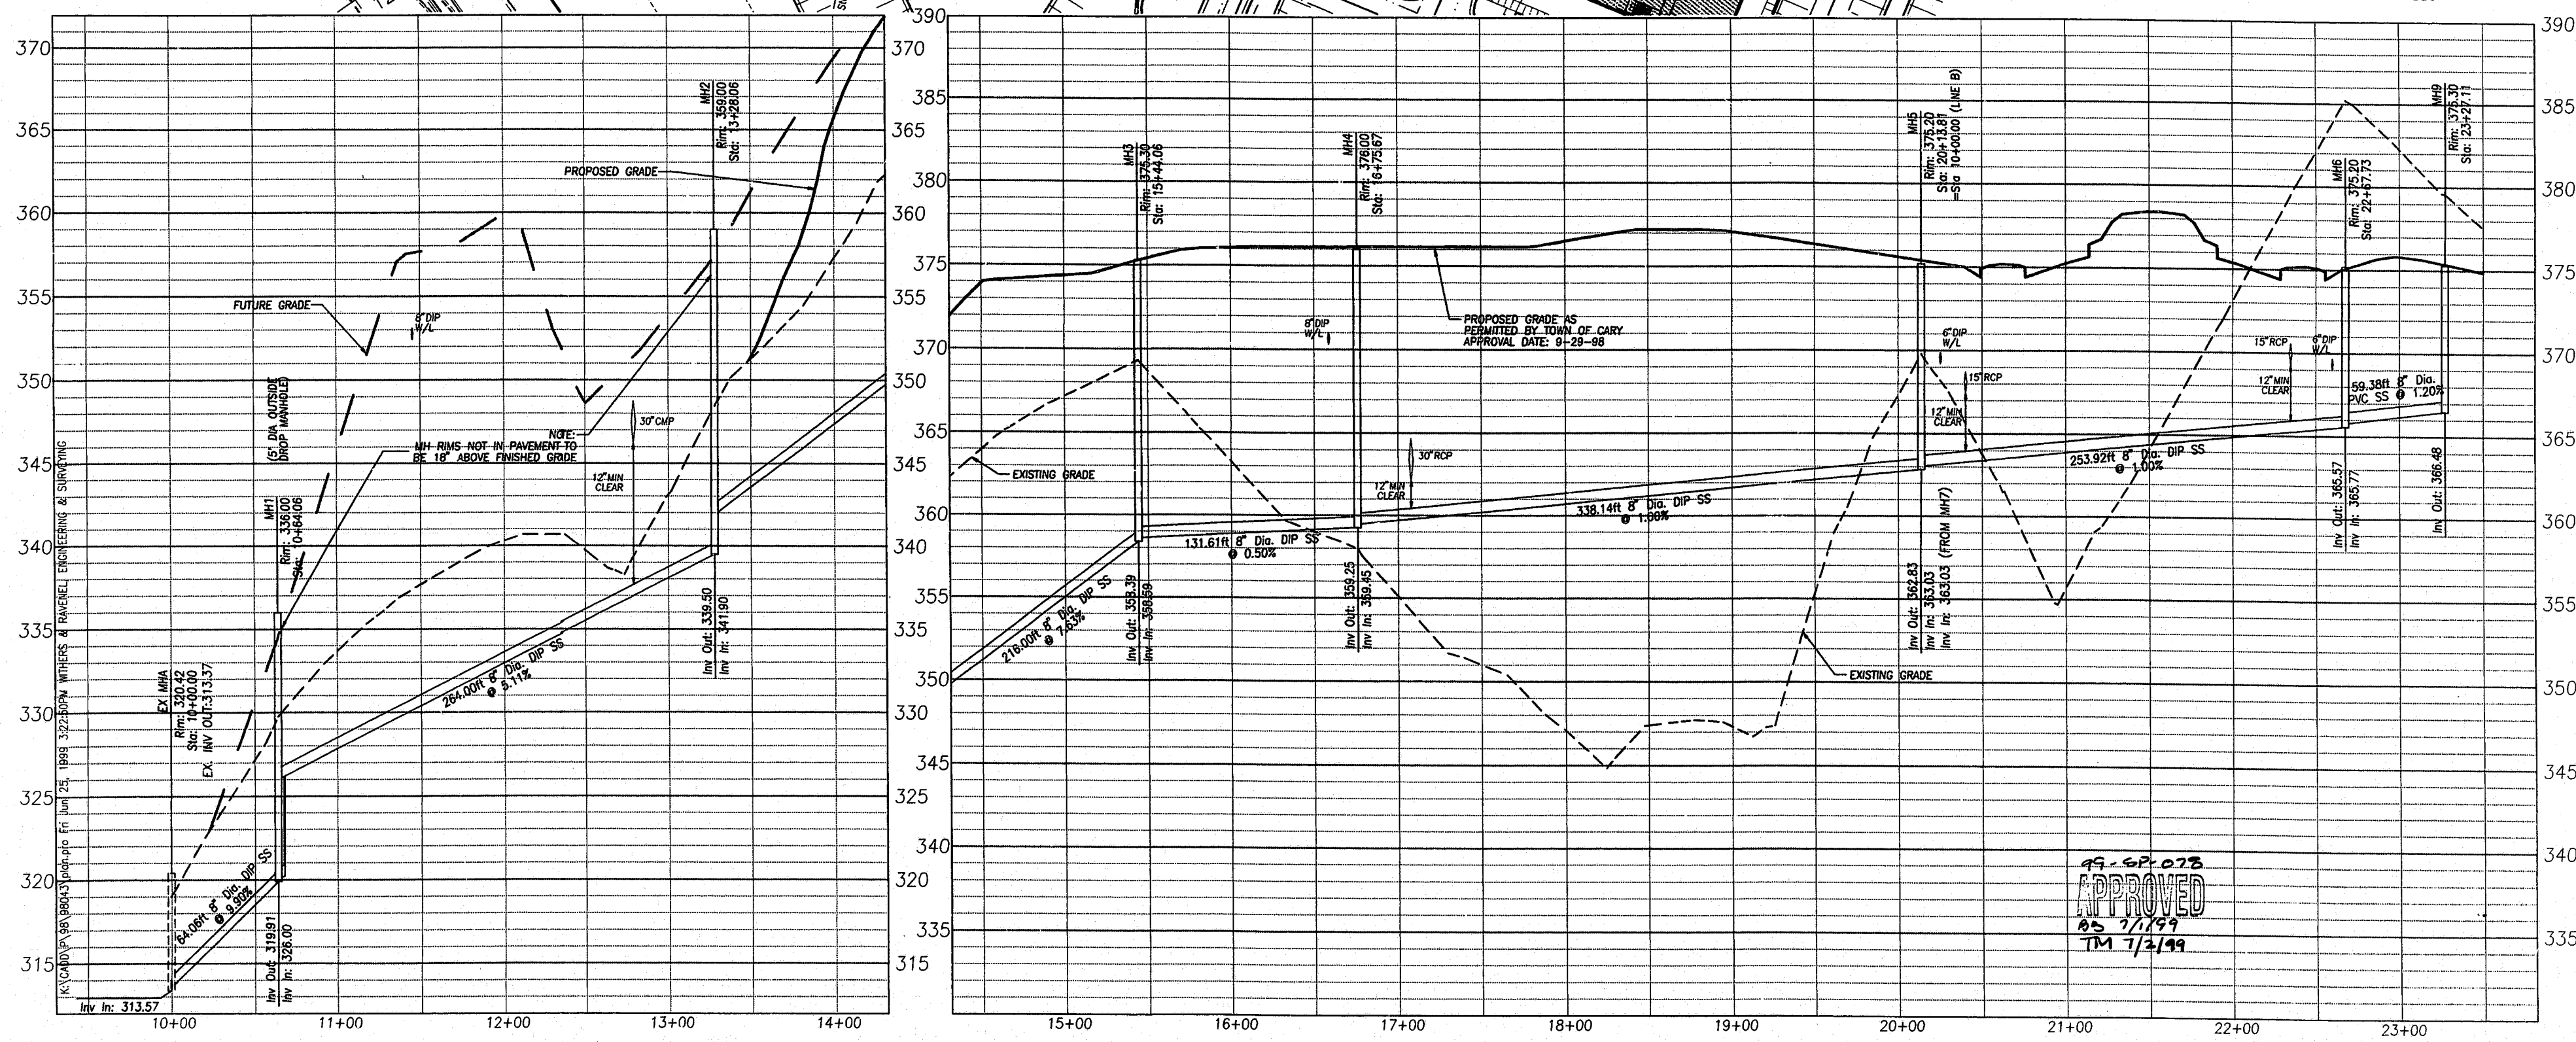

PROJECT TITLE 98043  
**CENTREGREEN PARK AT WESTON**  
(FORMERLY WESTON COMMONS TRACT 6A)

REVISIONS

NUMBER	DESCRIPTION	DATE
1	PER T.O.C FIRST REVIEW	5/26/98
2	PER T.O.C SECOND REVIEW	6/23/98
3	PER T.O.C THIRD REVIEW	7/27/98
4	ADDENDUM #1 REVISIONS	8/14/98
5	NRB OPTIONS	8/28/98
6	ADDENDUM #2 REVISIONS	2/17/99
7	ADDENDUM #3 REVISIONS	4/1/99
8	RESUBMIT TO TOWN OF CARY	4/12/99
9	PER T.O.C FIRST RE-REVIEW	5/10/99
10	REVISE CLEANOUT LOCATIONS	6/25/99

DRAWN BY DW  
CHECKED BY LGS  
DATE ISSUED 4/13/1998  
SCALE 1"=50'

SHEET NO. **6A**

98-SP-073  
**APPROVED**  
7/1/99  
TM 7/2/99