


111 MacKenan Drive
Cary, N.C. 27511
PHONE : 919-469-3340
FAX : 919-467-6008

SEALS

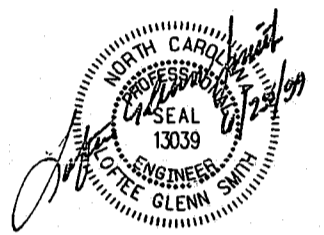

DRAWING TITLE

UTILITY PROFILES

PROJECT TITLE 98043

CENTREGREEN PARK AT WESTON

(FORMERLY WESTON COMMONS TRACT 6A)

REVISIONS

NUMBER	DESCRIPTION	DATE
1	PER T.O.C FIRST REVIEW	5/26/98
2	PER T.O.C SECOND REVIEW	6/23/98
3	PER T.O.C THIRD REVIEW	7/27/98
4	ADDENDUM #1 REVISIONS	8/14/98
5	HRB OPTIONS	8/28/98
6	ADDENDUM #2 REVISIONS	2/17/99
7	ADDENDUM #3 REVISIONS	4/1/99
8	RESUBMIT TO TOWN OF CARY	4/12/99
9	PER T.O.C FIRST RE-REVIEW	5/10/99
10	REVISE CLEANOUT LOCATIONS	6/25/99

DRAWN BY DW

CHECKED BY LGS



DATE ISSUED 4/13/1998

SCALE 1"=50'

SHEET NO.


6B

OF

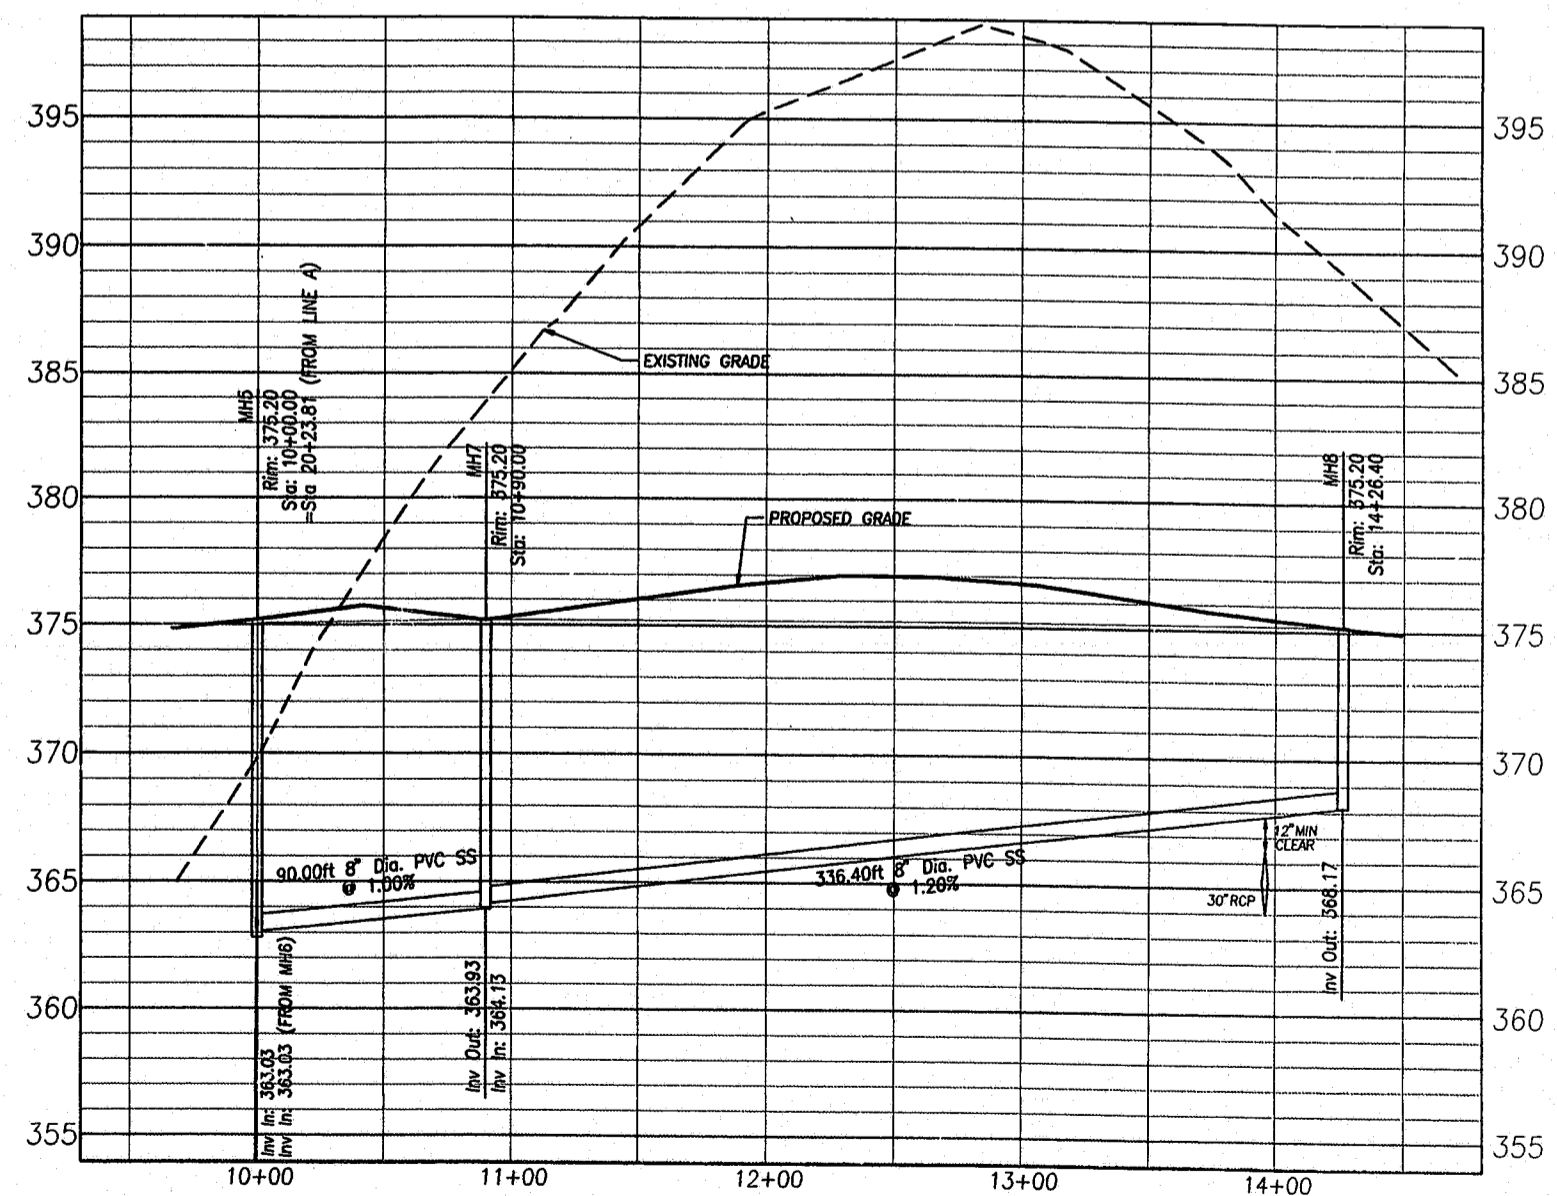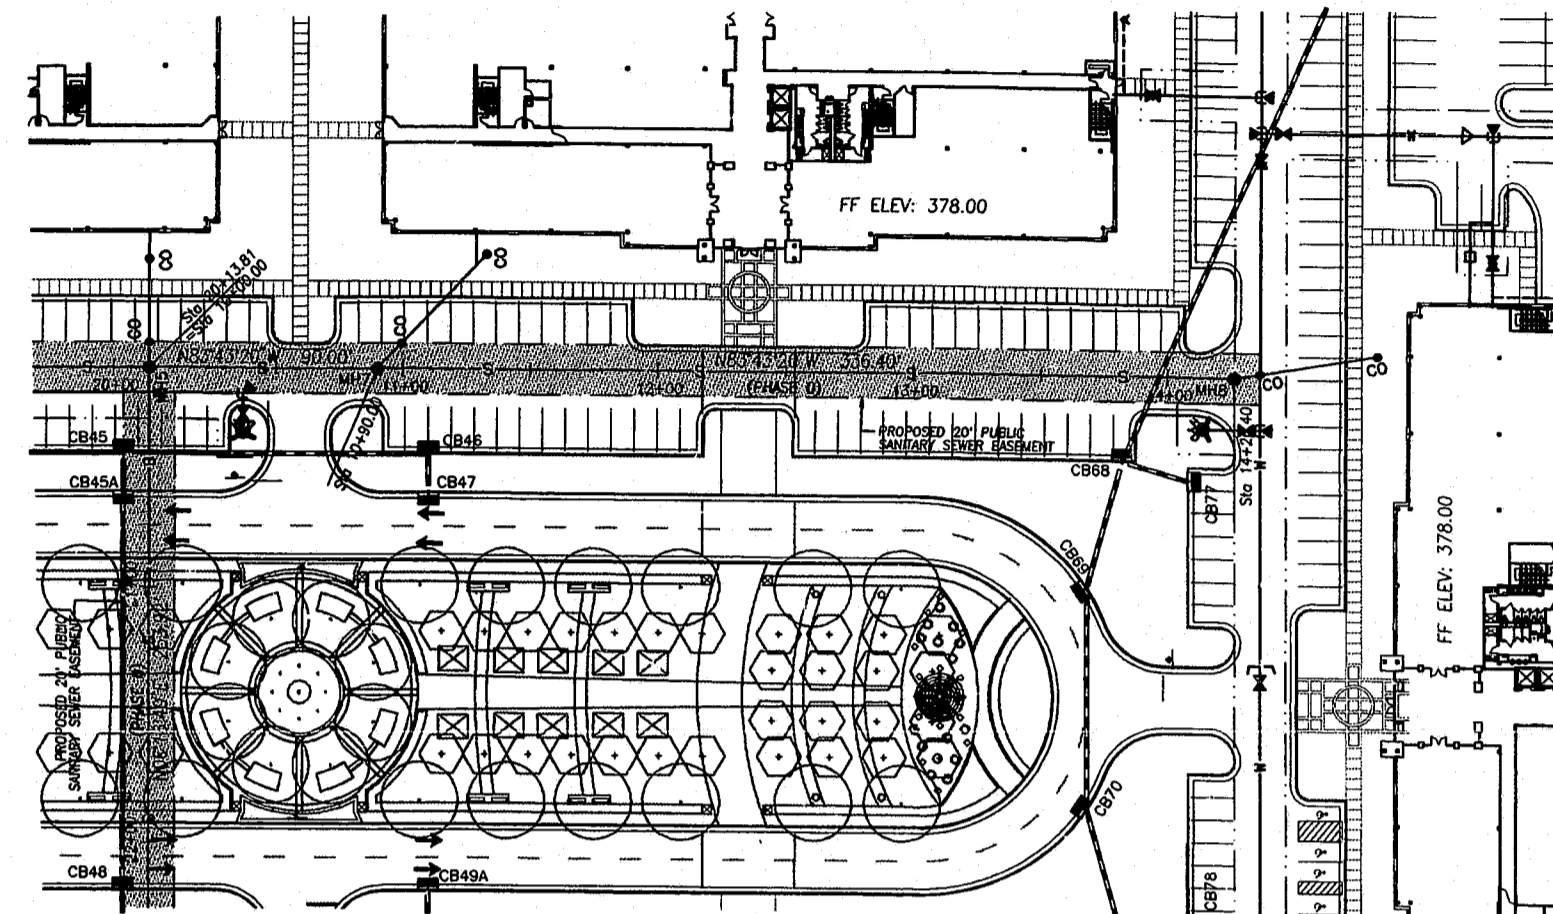

GENERAL NOTES:

1. ALL CONSTRUCTION SHALL BE IN ACCORDANCE WITH THE LATEST TOWN OF CARY STANDARDS AND SPECIFICATIONS.
2. CONTRACTOR SHALL VERIFY THE LOCATION OF ALL EXISTING UTILITIES PRIOR TO CONSTRUCTION AND NOTIFY THE ENGINEER OF ANY DISCREPANCIES.
3. ALL ROAD BOUNDARY INFORMATION SHOWN ON SHEET 1 - OVERALL SITE PLAN.
4. BOUNDARY AND TOPOGRAPHIC INFORMATION BY WITHERS AND RAVENEL, ENGINEERING AND SURVEYING, INC.
5. ALL SANITARY SEWER MANHOLES NOT IN STREET R/W SHALL HAVE RIM ELEVATION 18" (MIN.) ABOVE FINISHED GROUND.

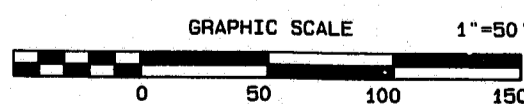

99-07-078
APPROVED
DW 7/1/99
TM 7/2/99