


NICK KISLEY P.E.
111 MACKENAN DRIVE
CARY, N.C. 27511 (919)460-9091

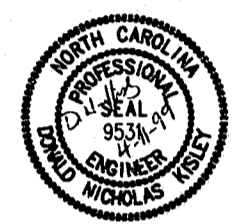

SEALS
DRAWING TITLE
SITE ELECTRICAL PLANS


PROJECT TITLE 98043
CENTREGREEN PARK AT WESTON
(FORMERLY WESTON COMMONS TRACT 6A)

REVISIONS

NUMBER	DESCRIPTION	DATE

DRAWN BY DNK
CHECKED BY DNK
DATE ISSUED 4/1/99
SCALE AS NOTED

SHEET NO. **SE1**
OF

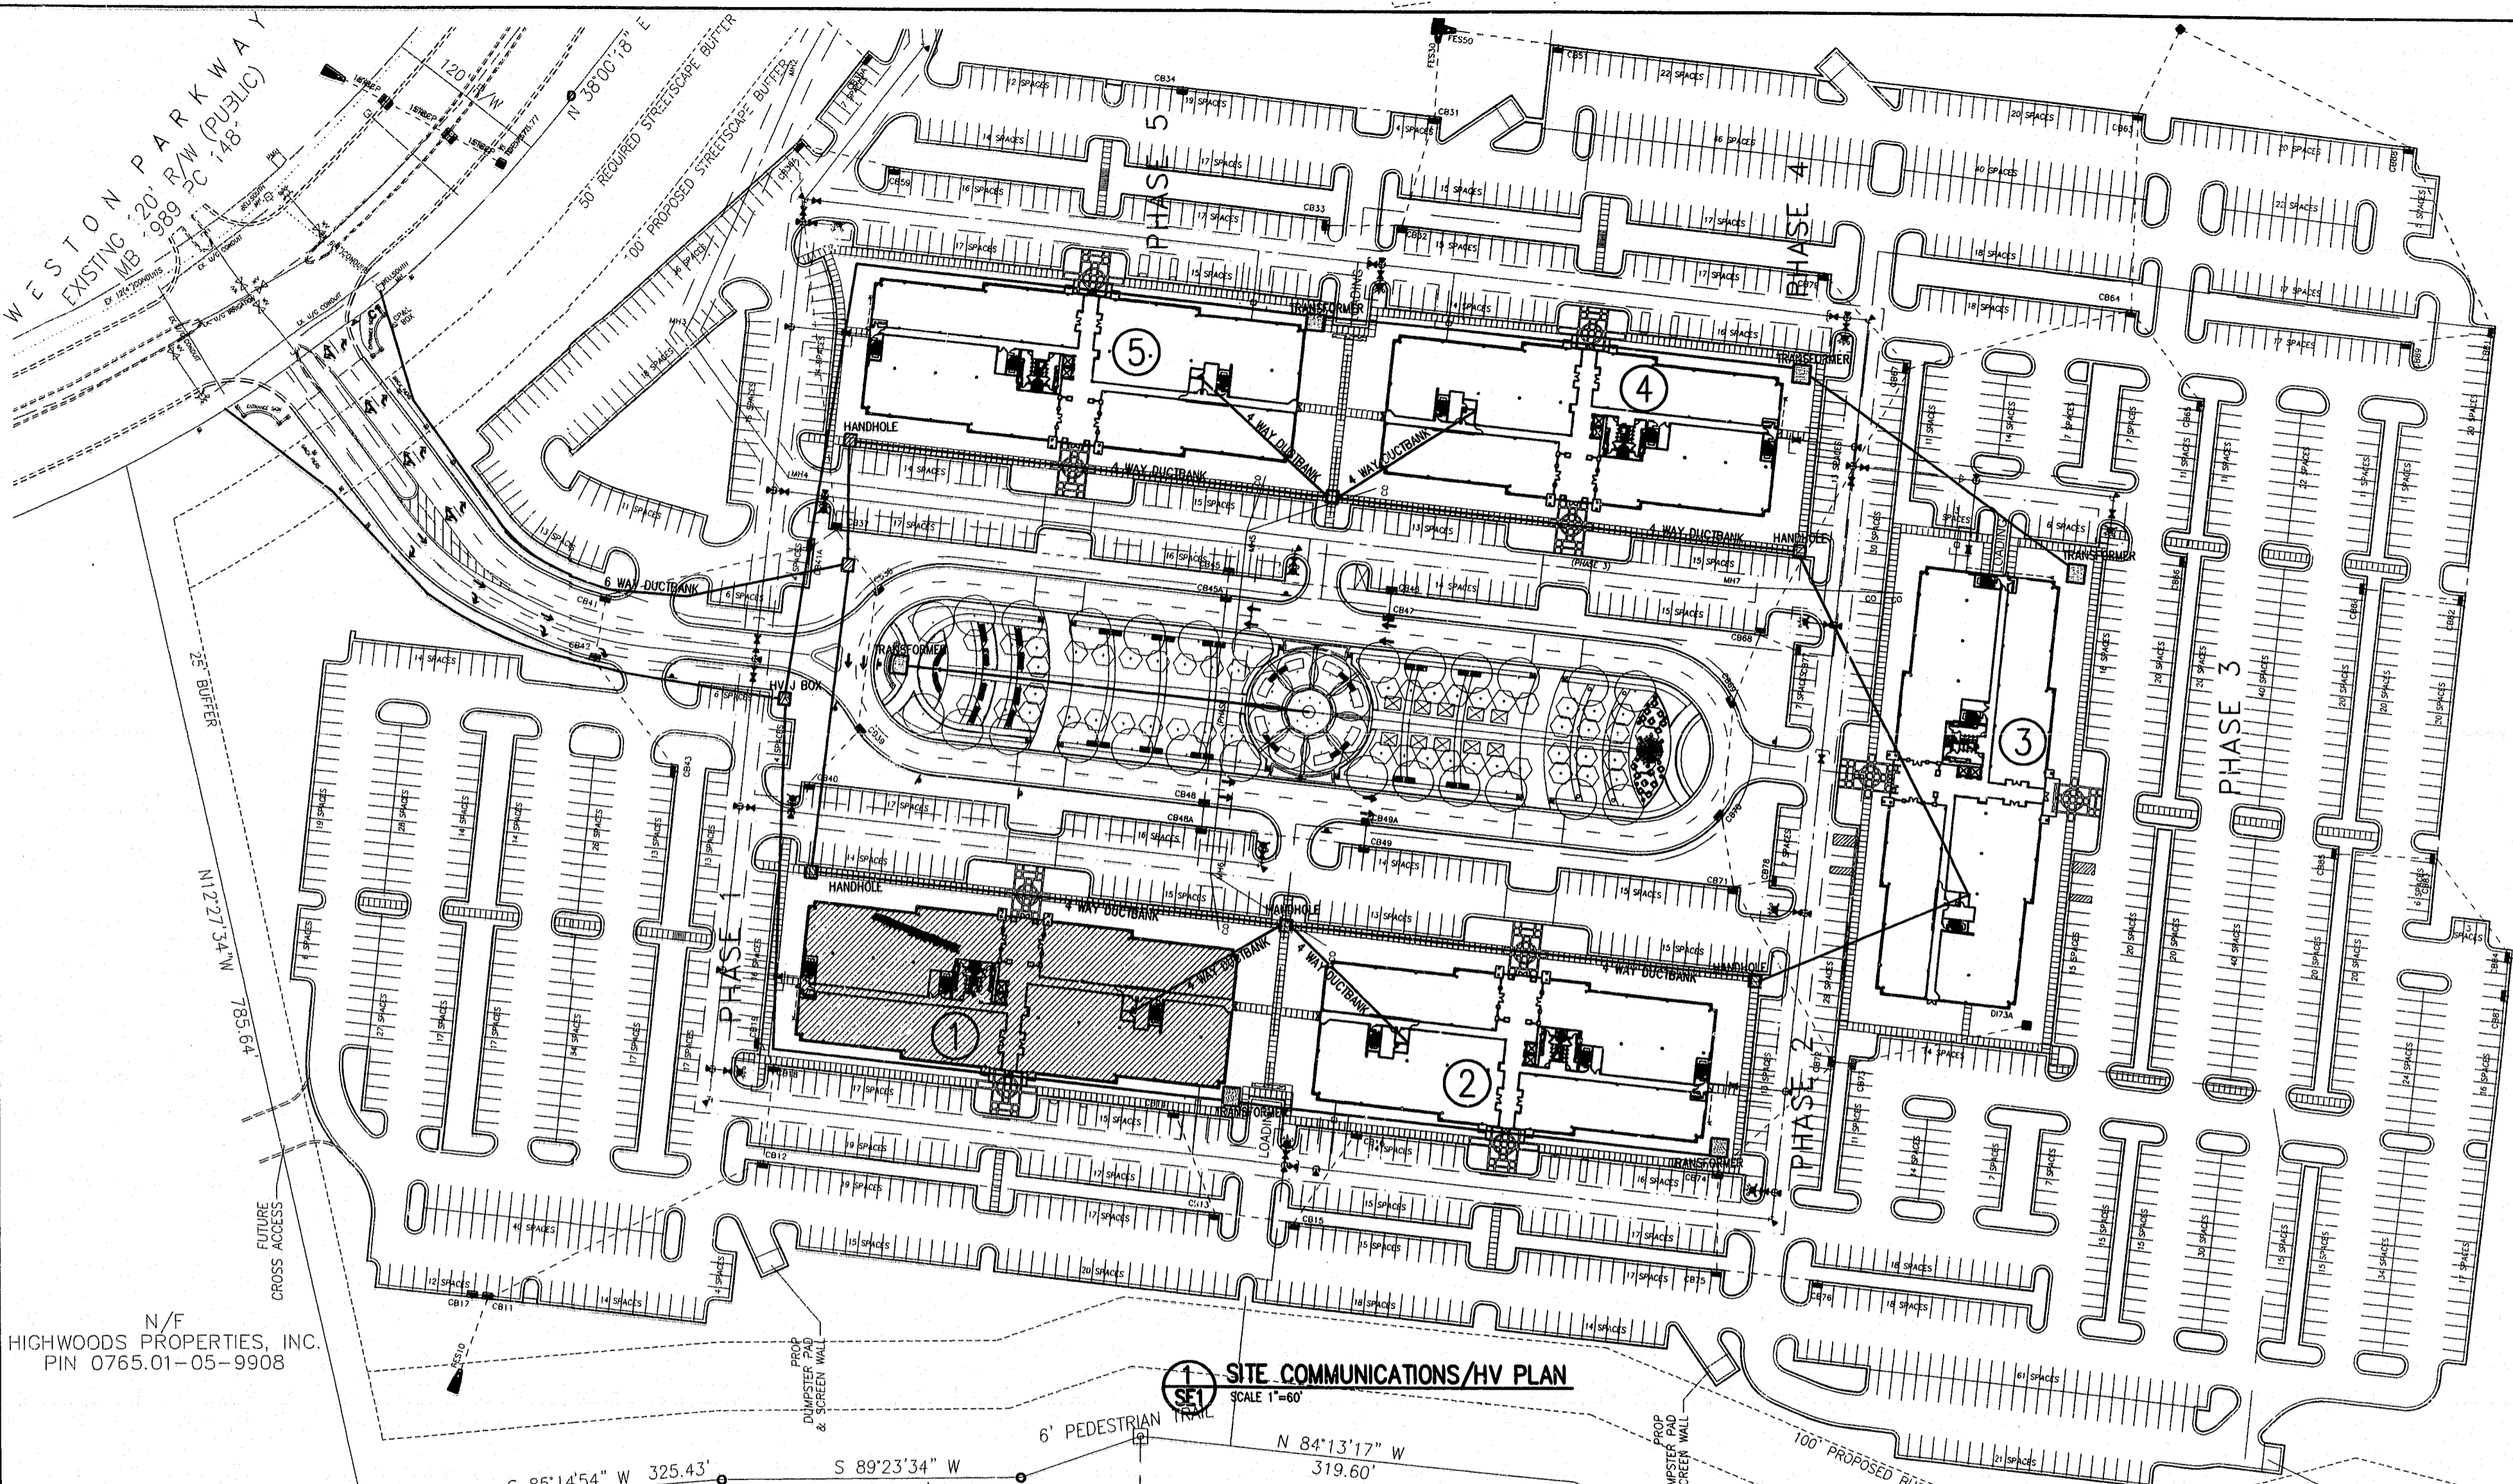


N/F
HIGHWOODS PROPERTIES, INC.
PIN 0765.01-05-9908

TYPICAL HANDHOLE CONSIST OF:
QUAZITE COMPOSITE ELECTRICAL
PULLBOX, MOUNT FLUSH W/ GRADE
AND INSTALL FLUSH TRAFFIC GRADE
COVER. LABEL COVER "TELEPHONE"

SITE HIGH VOLTAGE AND POWER TRANSFORMERS
ARE FURNISHED AND INSTALL BY GP&L LOCATIONS
AND ROUTING ARE SHOWN FOR COORDINATION
PURPOSES AND MAY BE ADJUSTED WITH OWNER/
ARCHITECT APPROVAL TO ACCOMMODATE UTILITY
COMPANY REQUIREMENTS.

1 SITE COMMUNICATIONS/HV PLAN
SCALE 1"=60'

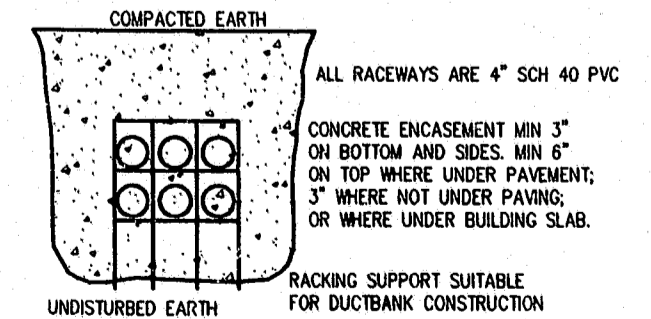

2 SITE COMMUNICATIONS DUCTBANK DETAIL
NO SCALE

SIX WAY COMMUNICATIONS DUCTBANK SHOWN
DELETE TWO OF SIX SHOWN FOR FOUR WAY COMMUNICATIONS DUCTBANK

99-SP-078
APPROVED
BY 7/1/99
TM 7/2/99