




**FLOOR PLAN**  
SCALE: 1/8"=1'-0"

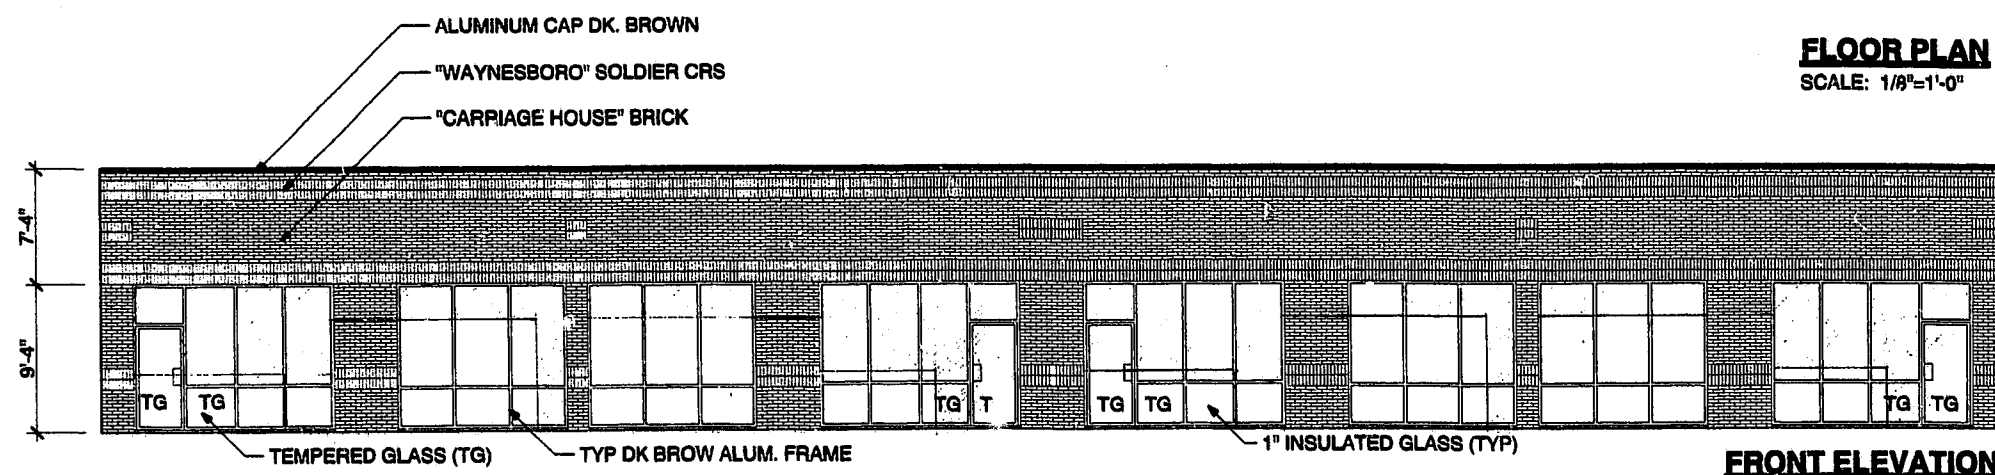


**FRONT ELEVATION**  
SCALE: 1/8"=1'-0"

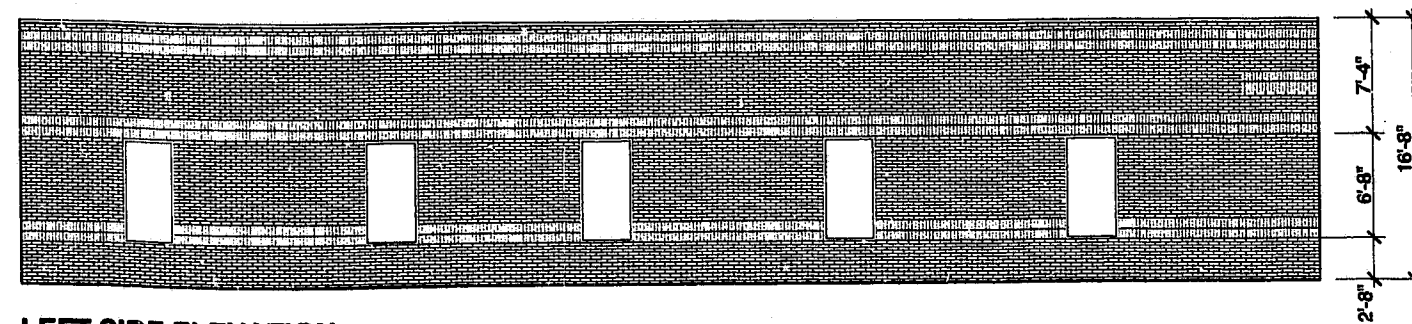

**LEFT SIDE ELEVATION**  
SCALE: 1/8"=1'-0"

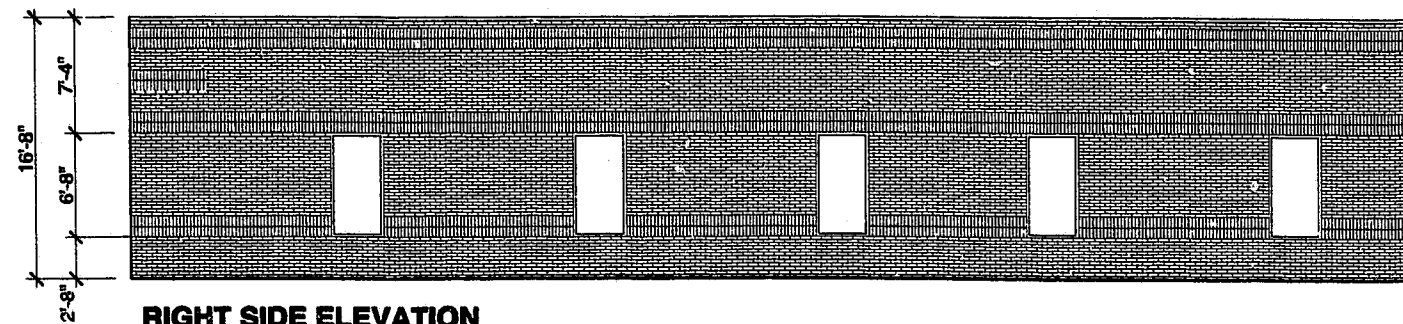

**RIGHT SIDE ELEVATION**  
SCALE: 1/8"=1'-0"

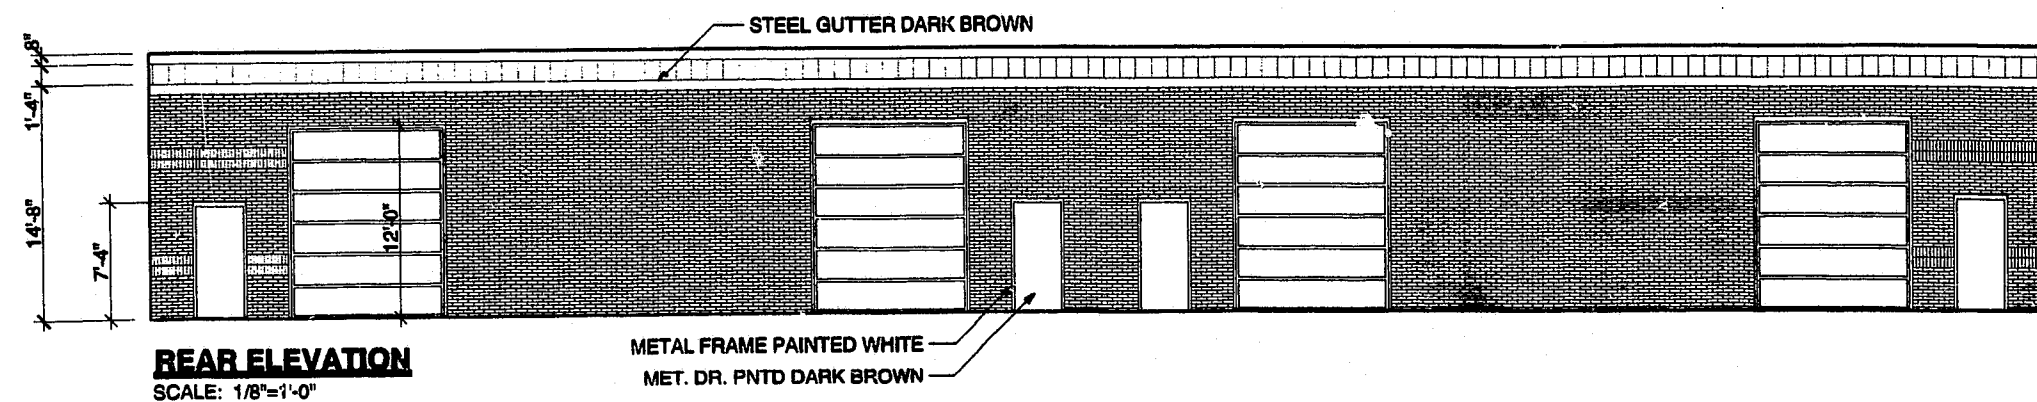

**REAR ELEVATION**  
SCALE: 1/8"=1'-0"

91-SP-128  
41-SP-120  
**APPROVED**  
13 PD 2-13-97 6-27-97  
TM 8-17-91 6-27-97

REVISIONS  
DATE


**CENTRE WEST COMMONS**  
LOTS 3 & 4  
CARY, NORTH CAROLINA  
**TYPICAL FLOOR PLAN & ELEVATIONS**

DRAWN BY: SRA  
JOB NO.: 9831  
CHECKED BY: SRA  
DATE: 9/28/96

**A-1** C7

All work shall conform to these drawings unless otherwise noted. These drawings were prepared under contract and are not to be used for any other purpose without the written permission of the Architect. Contractors shall verify conditions before bidding.

11312 SADDLEVIEW CT.  
RALEIGH, NC 27613  
(919) 846-9890  
(FAX) 870-5741

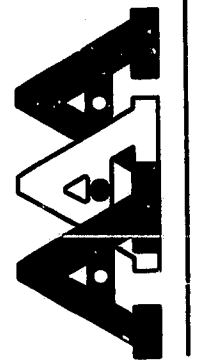

**ANDRON ARCHITECTS AND ASSOCIATES**