




QUICK-ASSOCIATES, P.A.


architects/planners
interior designers

714 st. mary's street
raleigh, nc 27605-1425
ph. (919) 821-2800
fax (919) 821-2896
e-mail: quickassociates@msn.com

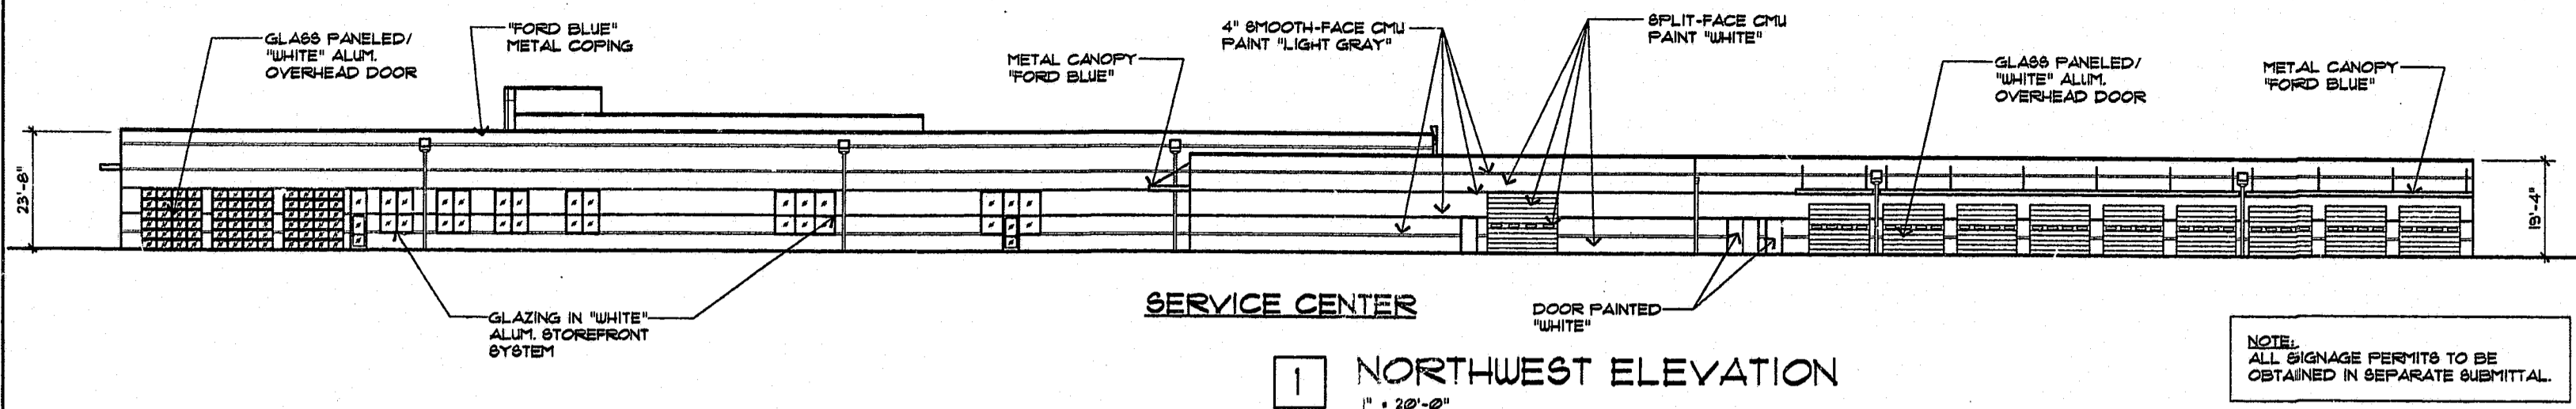


1 NORTHWEST ELEVATION
1" = 20'-0"


NOTE:
ALL SIGNAGE PERMITS TO BE
OBTAINED IN SEPARATE SUBMITTAL.

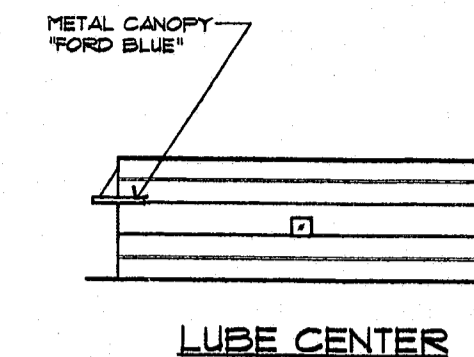


LUBE CENTER

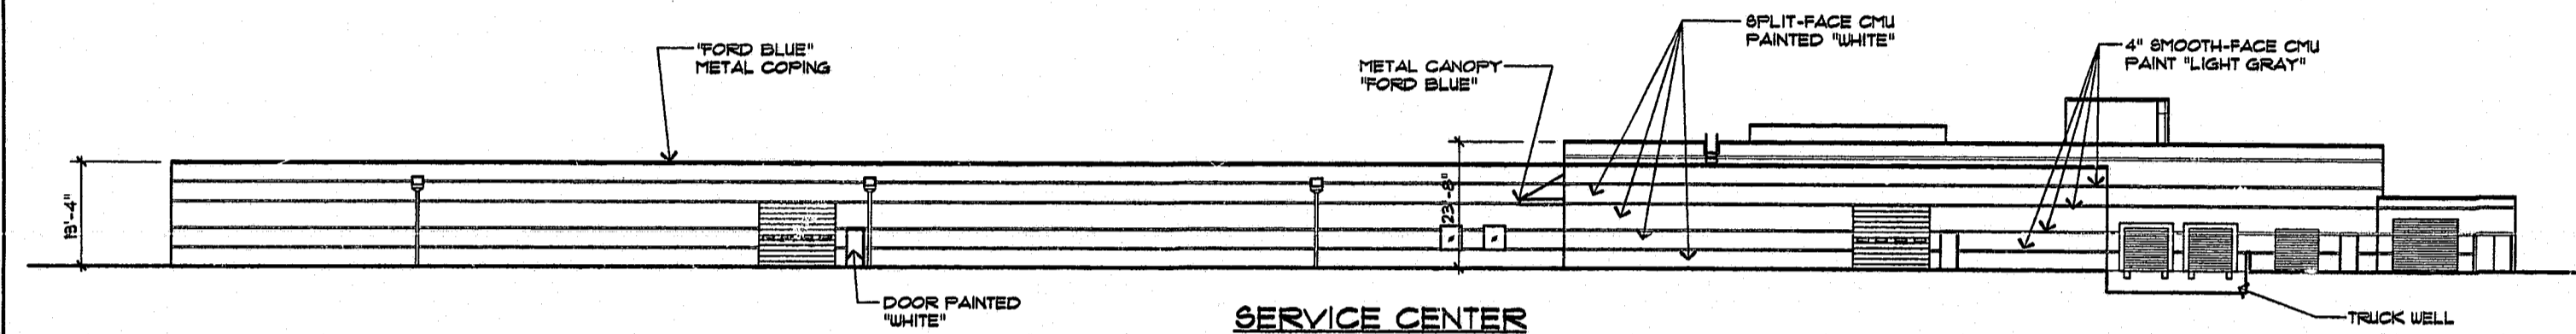


2 SOUTHWEST ELEVATION
1" = 20'-0"

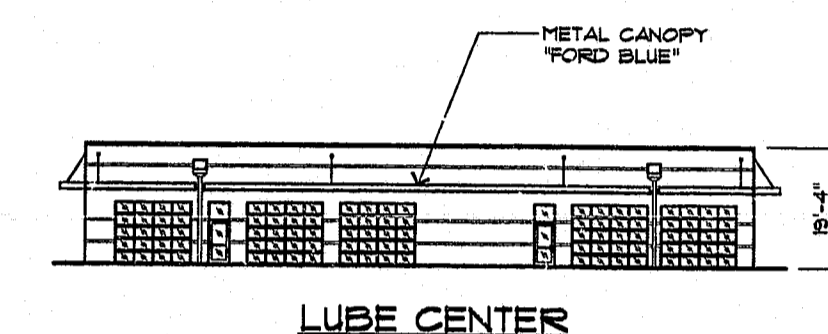


LUBE CENTER

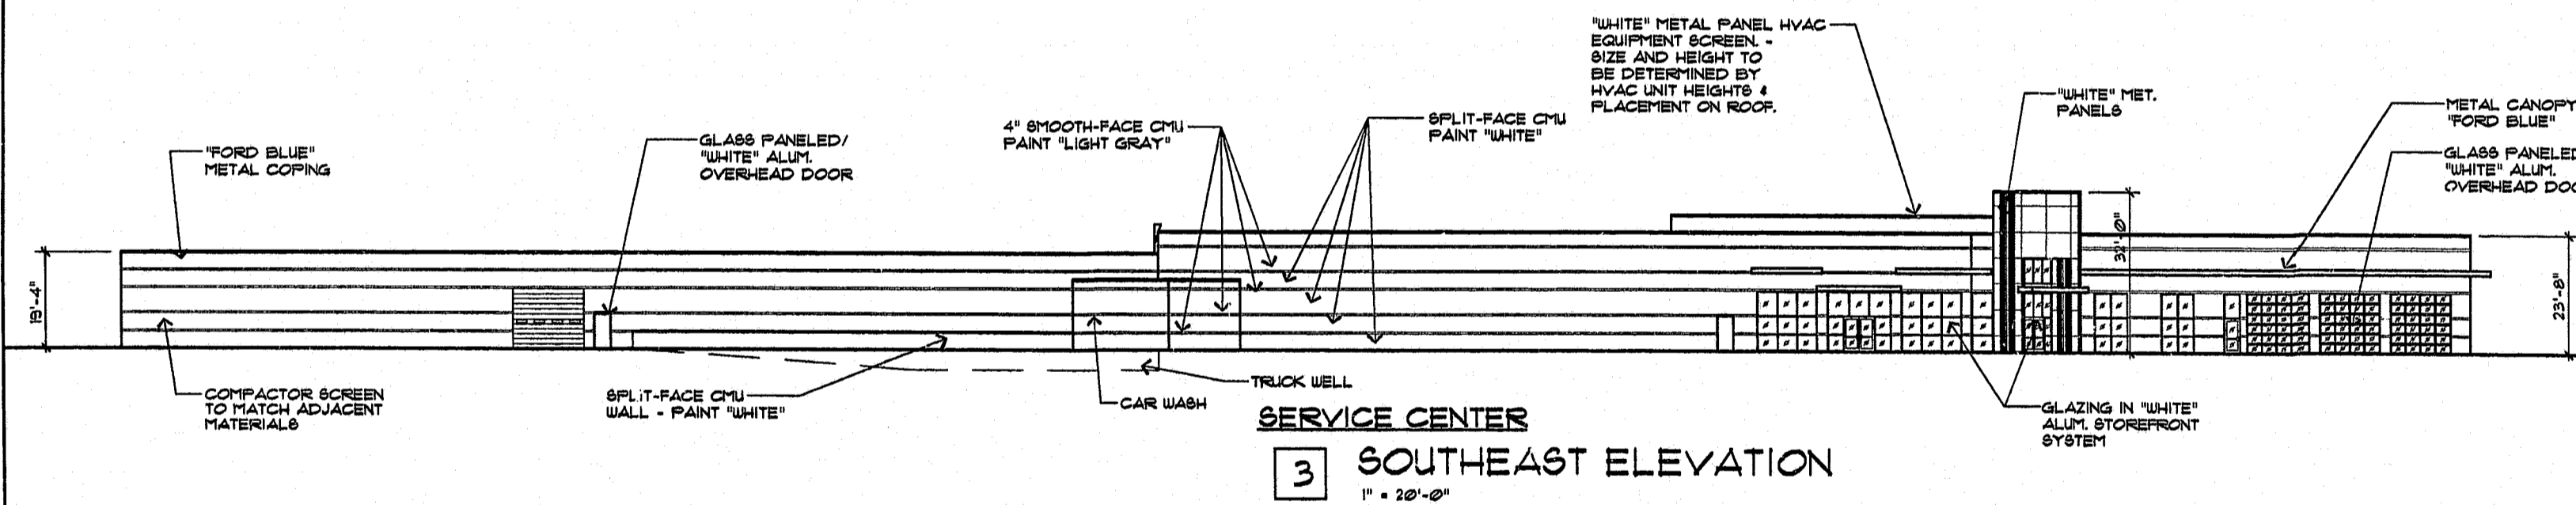


3 SOUTHEAST ELEVATION
1" = 20'-0"

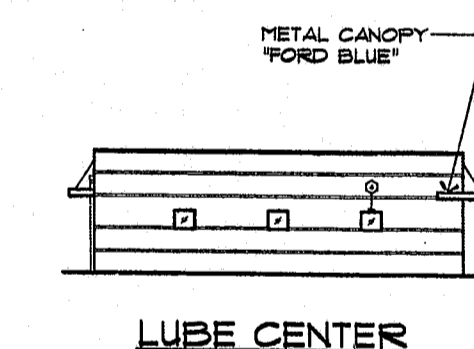

LUBE CENTER

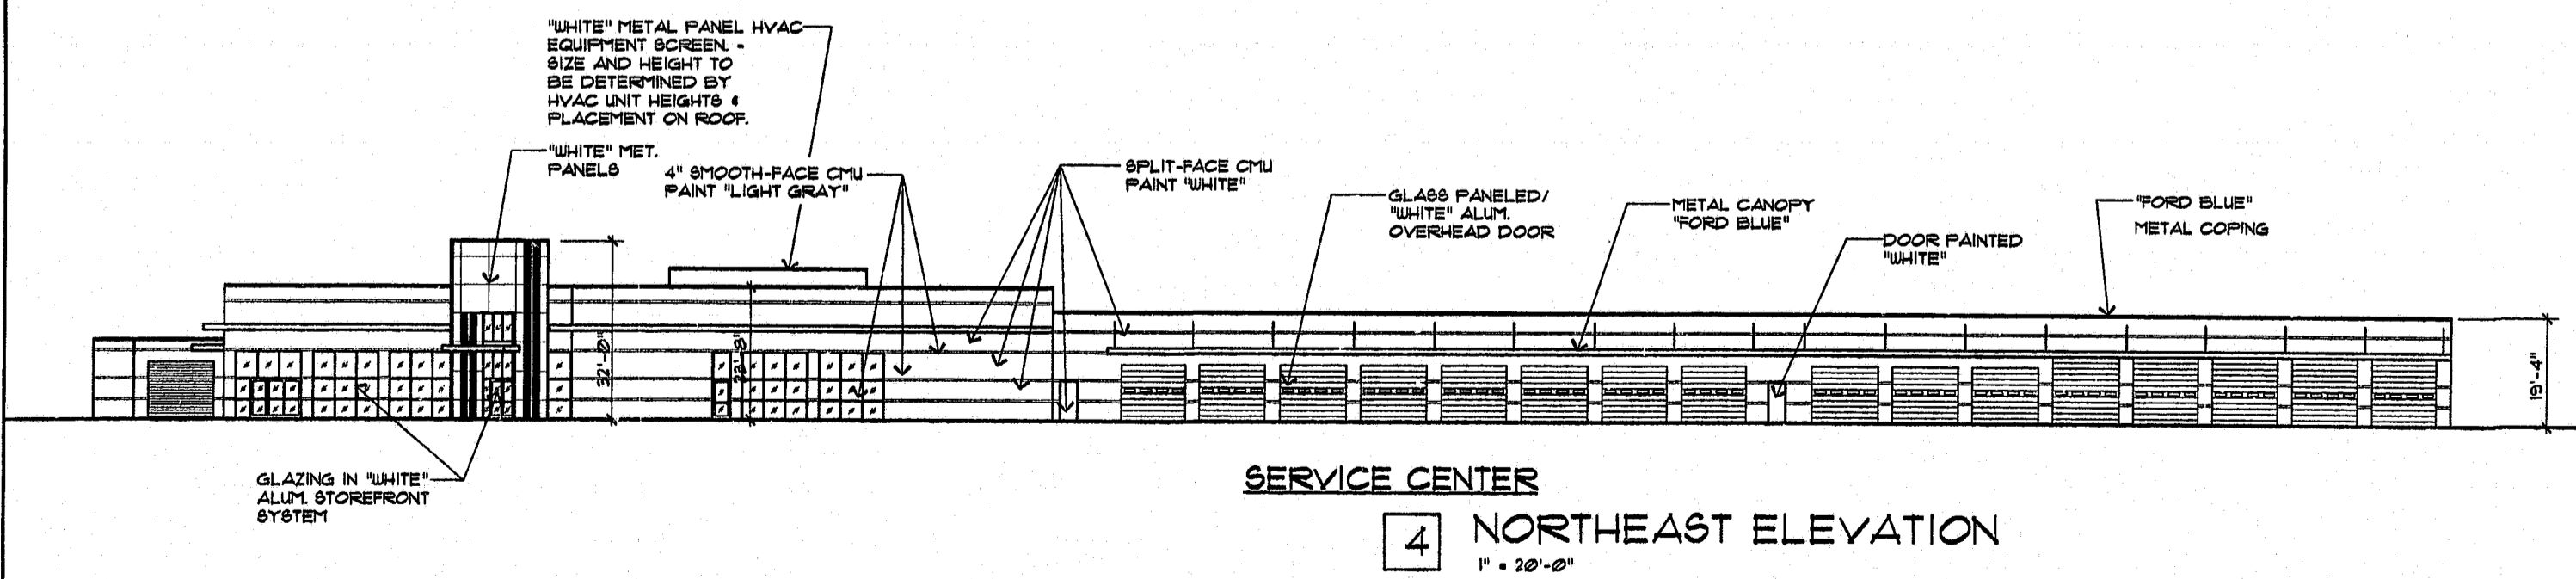


4 NORTHEAST ELEVATION
1" = 20'-0"

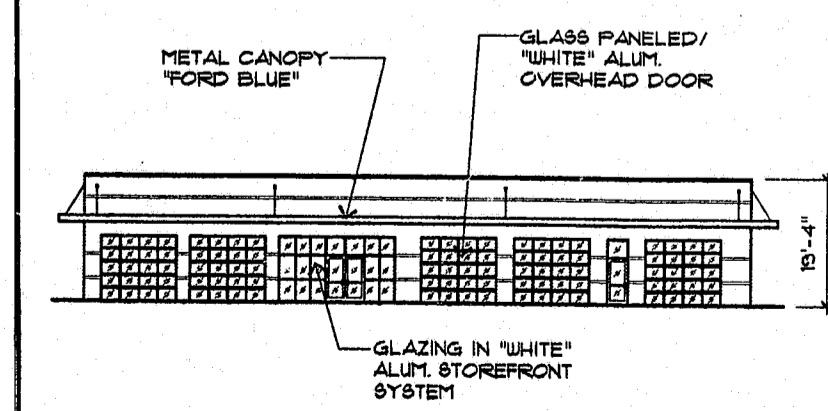

LUBE CENTER

99-SP-259-A
APPROVED
11/8/00
11/8/00

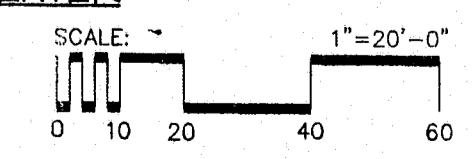

Ford

CROSSROADS FORD SERVICE CENTER
FINEY PLAINS ROAD
CARY, NORTH CAROLINA

issue date:
6 DECEMBER '99 - FOR SITE PLAN APPROVAL
2 FEBRUARY 2000 - ADD HVAC ROOF SCREENS PER TOWN OF CARY COMMENTS.
6 MARCH 2000 - SEPARATE LUBE CENTER FROM SERVICE CENTER
17 APRIL 2000 - ADD NOTES ON COMPACTOR SCREEN AND CLARIFY MATERIALS
18 SEPT. 2000 - RESUBMIT TO CARY FOR REVIEW

THIS DRAWING AND THE DESIGN SHOWN IS THE PROPERTY OF QUICK-ASSOCIATES, P.A. THE REPRODUCTION, COPYING OR OTHER USE OF THIS DRAWING WITHOUT THEIR WRITTEN CONSENT IS PROHIBITED AND ANY INFRINGEMENT WILL BE SUBJECT TO LEGAL ACTION.

© COPYRIGHT 2000 QUICK-ASSOCIATES, P.A.

project 1992800 set no.
dwg. by GS
ckd. by ACH

content
EXTERIOR ELEVATIONS

NOT FOR CONSTRUCTION

sheet
SPA-2
of 2