


QUICK ASSOCIATES, P.A.

architects/planners
interior designers

714 st. mary's street
raleigh, nc 27605-1425
ph: (919) 821-2800
fax: (919) 821-2896

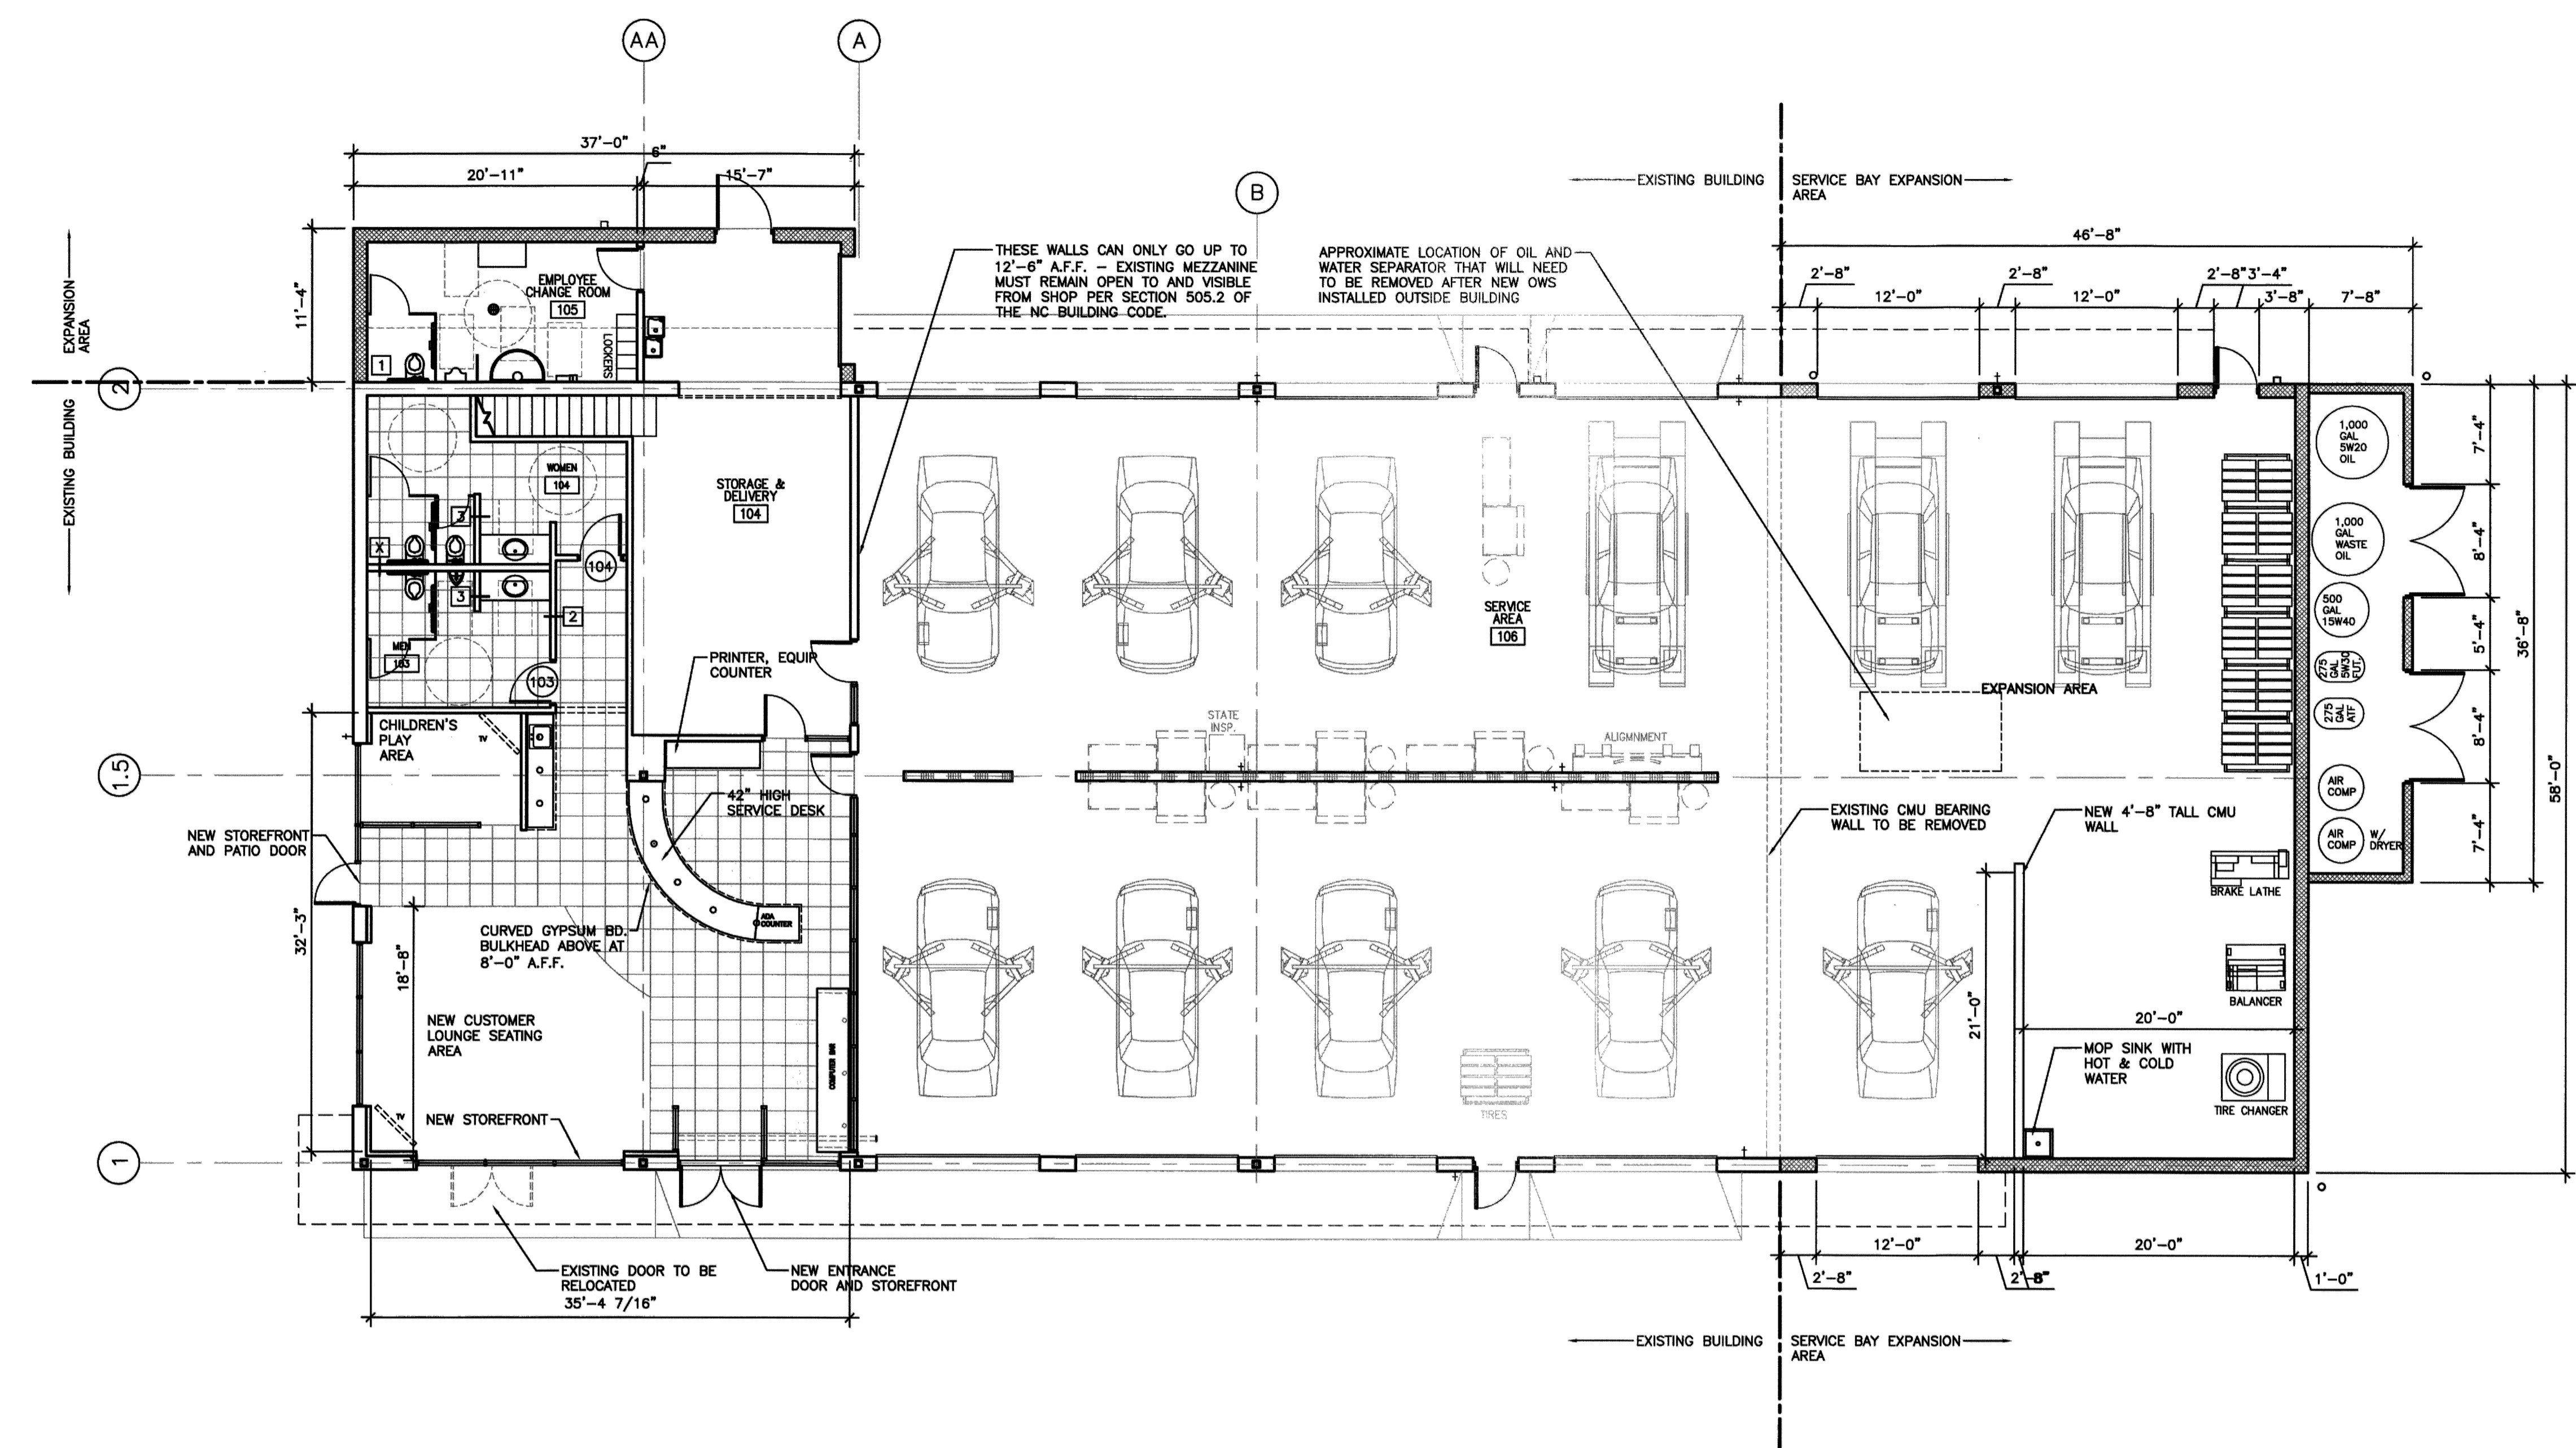

1 FLOOR PLAN - SERVICE BAY EXPANSION AND INTERIOR LOBBY RENOVATION
SCALE: 1/8" = 1'-0"

EXISTING BUILDING SQUARE FOOTAGE = 6,280 SQ. FT.
EXPANSION SQUARE FOOTAGE = 2,791 SQ. FT.
TOTAL EXISTING AND EXPANSION SQUARE FOOTAGE = 9,072 SQ. FT.

**QUICKLANE
EXPANSION**
CARY, NC
CROSSROADS AUTOMOTIVE GROUP

issue date:
26 JUNE FOR 1ST
SUBMITTAL TO CARY
REVIEW
7.17.13 Revise per
7.10.13 mtg comments
7.19.13 Revise per
7.19.13 mtg comments
23 JULY FOR 2ND
SUBMITTAL TO CARY
REVIEW

THIS DRAWING AND THE DESIGN
SHOWN IS THE PROPERTY OF
QUICK ASSOCIATES, P.A. THE
REPRODUCTION, COPYING OR
OTHER USE OF THIS DRAWING
WITHOUT THEIR WRITTEN
CONSENT IS PROHIBITED AND
ANY INFRINGEMENT WILL BE
SUBJECT TO LEGAL ACTION.

© COPYRIGHT 2013
QUICK ASSOCIATES, P.A.

project 11215.00
dwg. by ACH
ckd. by ACH

content
**LOBBY RENOVATION
AND SERVICE EXPANSION**

sheet
A-1.01

13-SP-034
HTE #: 13-1581
Approved by the Town of Cary
Development Review Committee
Planner: *[Signature]* Date: 8/16/2013