

**THREE CURB SPECIFICATIONS:**

THIRDS SHALL BE 2" x 4" JOIST MEMBERS DESIGNER TREATED WITH PRESERVATIVE FOR GROUND CONTACT. TREATMENT SHALL COMPLY WITH APPLICABLE REQUIREMENTS IN AREA OF CONTACT. MINIMUM PRESERVATIVE RETENTION SHALL BE 60% FOR THIRDS SMALLER THAN 10' AND 75% FOR THIRDS 10' OR GREATER. ALL THIRDS SHALL BE COATED AND REEF OF BASE. ALL THIRDS SHALL BE COATED AND REEFED WITH 20# 4" x 4" GALVANIZED STEEL ANCHOR BODS, MINIMUM 11" AT EACH END OF THIRD.

**PRODUCTS LIST:**

**Drinking Fountain:** Equal to Model 410DB  
 Color: Silver  
 Manufactured by: Most Dependable Fountains  
 4071 Woodcrest  
 Memphis TN 38116  
 (901) 352-0271  
 Direct buy per manufacturer's specifications.

**Branch 5:** Equal to Model 9847 90" Contour Seat without arms.  
 Durawood: Redwood  
 Manufacturer: Chancel  
 Embedded into concrete footing  
 Castina International Products  
 Greenwood, MO  
 (314) 388-9023  
 Retail Code

**Branch 6:** Equal to Model 9848 90" Contour Seat without arms.  
 Durawood: Redwood  
 Manufacturer: Chancel  
 Embedded into concrete footing  
 Castina International Products  
 Greenwood, MO  
 (314) 388-9023  
 Retail Code


**Trash Receptacle:** Equal to Model TP1170 W/S, French Gray  
 Plastic container  
 Manufactured by: Wastu-Tite  
 22 Bas-4889  
 Troyes NY 64602-1520  
 (501) 388-3733  
 Retail Code

**LEGEND**

- 1 2" ASPHALT
- 2 2" ASPHALT
- 3 TRASH RECEPTACLE W/CONC. BASE
- 4 100% POLYESTER
- 5 TRASH RECEPTACLE

**NOTES:**

1. ALL DIMENSIONS ARE TO FACE OF CURB.
2. SEE SHEET 10 FOR EXISTING REINFORCEMENT LOCATION.
3. LENGTHEN IRON PIPE AT 45 DEGREE ANGLE TO CORNER.
4. SHOW ALL JOINTS, JOINTS, JOINTS OF PIPE, DEPRESSIONS, AND POINTS WHERE UNITS ADJACENT TO EACH OTHER.
5. THE DEVELOPER SHALL BE RESPONSIBLE FOR ALL UNPAVEMENT WORK ASSOCIATED WITH STREET LIGHTING ALONG ALL PERMITTED STREETS, ADJACENT STREETS AND THROUGHFARES AS REQUIRED FOR DOWN DRAINAGE. UNITS ADJACENT TO THE PERMITTED SHALL BE CONSTRUCTED AS PER APPROVAL AND PERMITS TO CONSTRUCTION IN ORDER TO PROVIDE A UTILITY LIGHTING PLAN FOR THE CITY/STREETWORK PLAN.

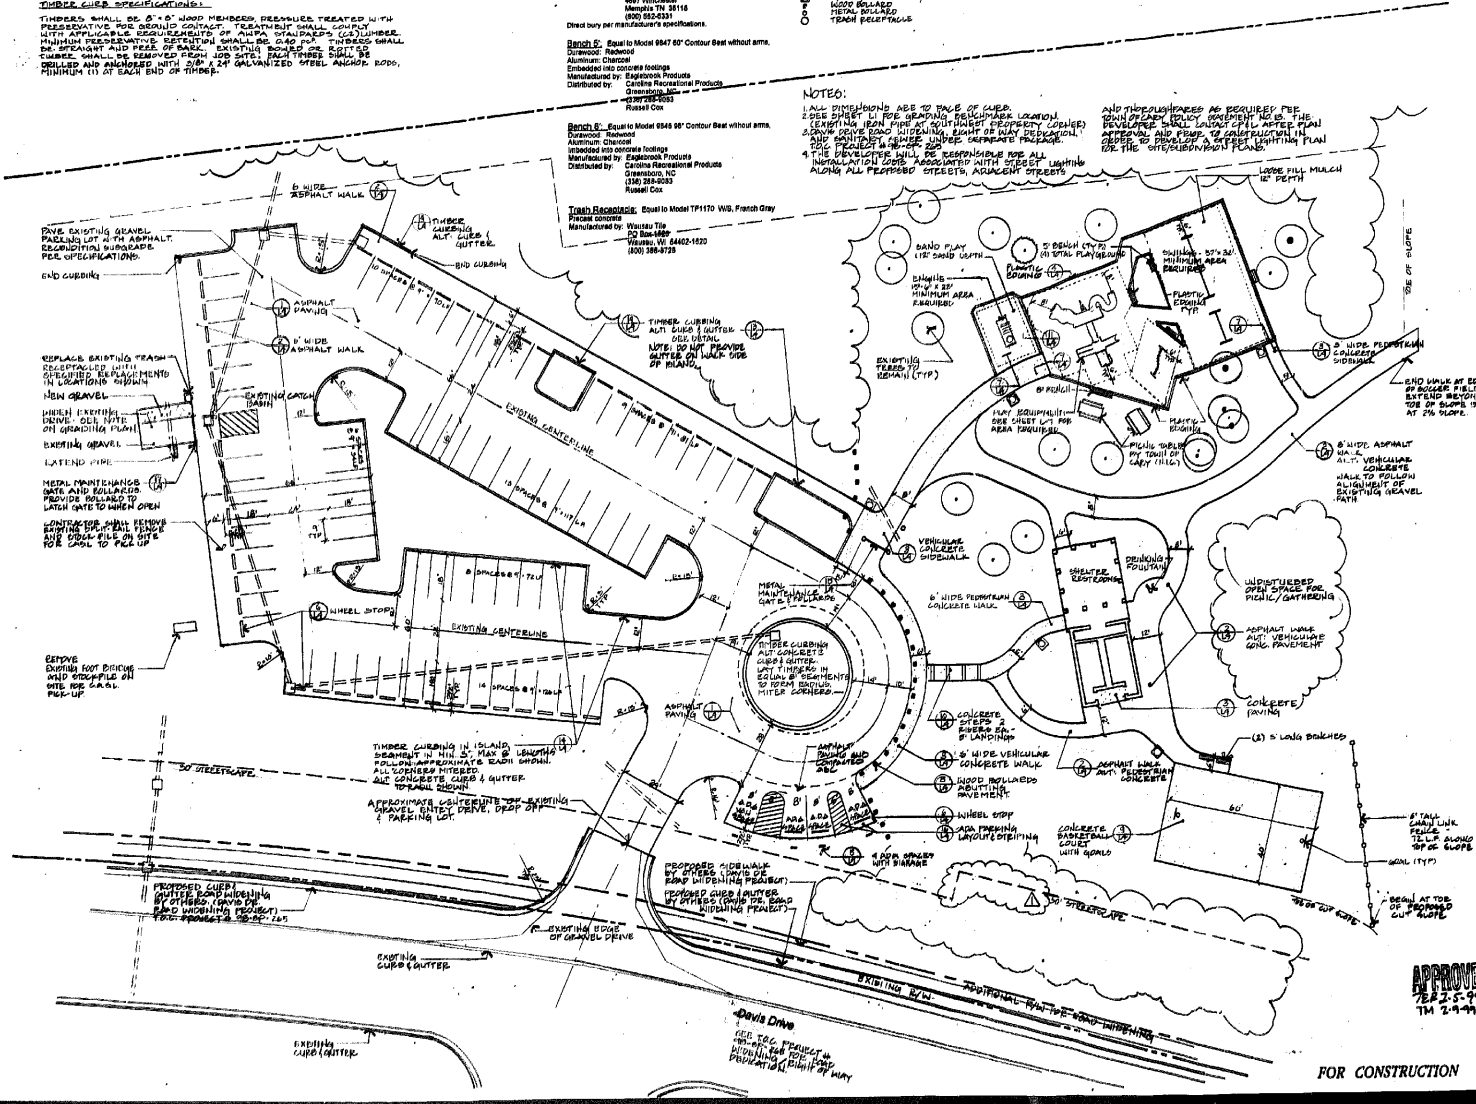

**Davis Drive Park, Phase 2**  
 1610 Davis Drive  
 Town of Cary  
 Cary, North Carolina

**Staking Plan**

North

Scale: 1" = 40'

8 NOVEMBER 1998

APPROVED

FOR CONSTRUCTION

1	2	3	4	5	6	7	8	9	10
---	---	---	---	---	---	---	---	---	----