




THIS DRAWING PREPARED AT THE
RALEIGH OFFICE
 5410 Trinity Road, Suite 02 | Raleigh, NC 27607
 TEL 919.866.9551 FAX 919.833.8124 www.timmons.com

YOUR VISION ACHIEVED THROUGH OURS.


DATE: 08/25/2016
 DRAWN BY: BLM
 DESIGNED BY: BLM
 CHECKED BY: KMR
 SCALE: 1"=40'

TIMMONS GROUP
 NORTH CAROLINA LICENSE NO. C-1652
 FAIRVIEW PARK
 TOWN OF CARY - WAKE COUNTY - NORTH CAROLINA
TEN TEN & WEST LAKE ROAD UTILITY PLAN

| DATE | REVISION DESCRIPTION |
|------------|---------------------------------|
| 08-25-2016 | REVISED PER TOC REVIEW COMMENTS |
| 10-27-2016 | REVISED PER TOC REVIEW COMMENTS |
| 02-21-2017 | REVISED PER TOC REVIEW COMMENTS |
| 03-23-2017 | REVISED PER TOC REVIEW COMMENTS |

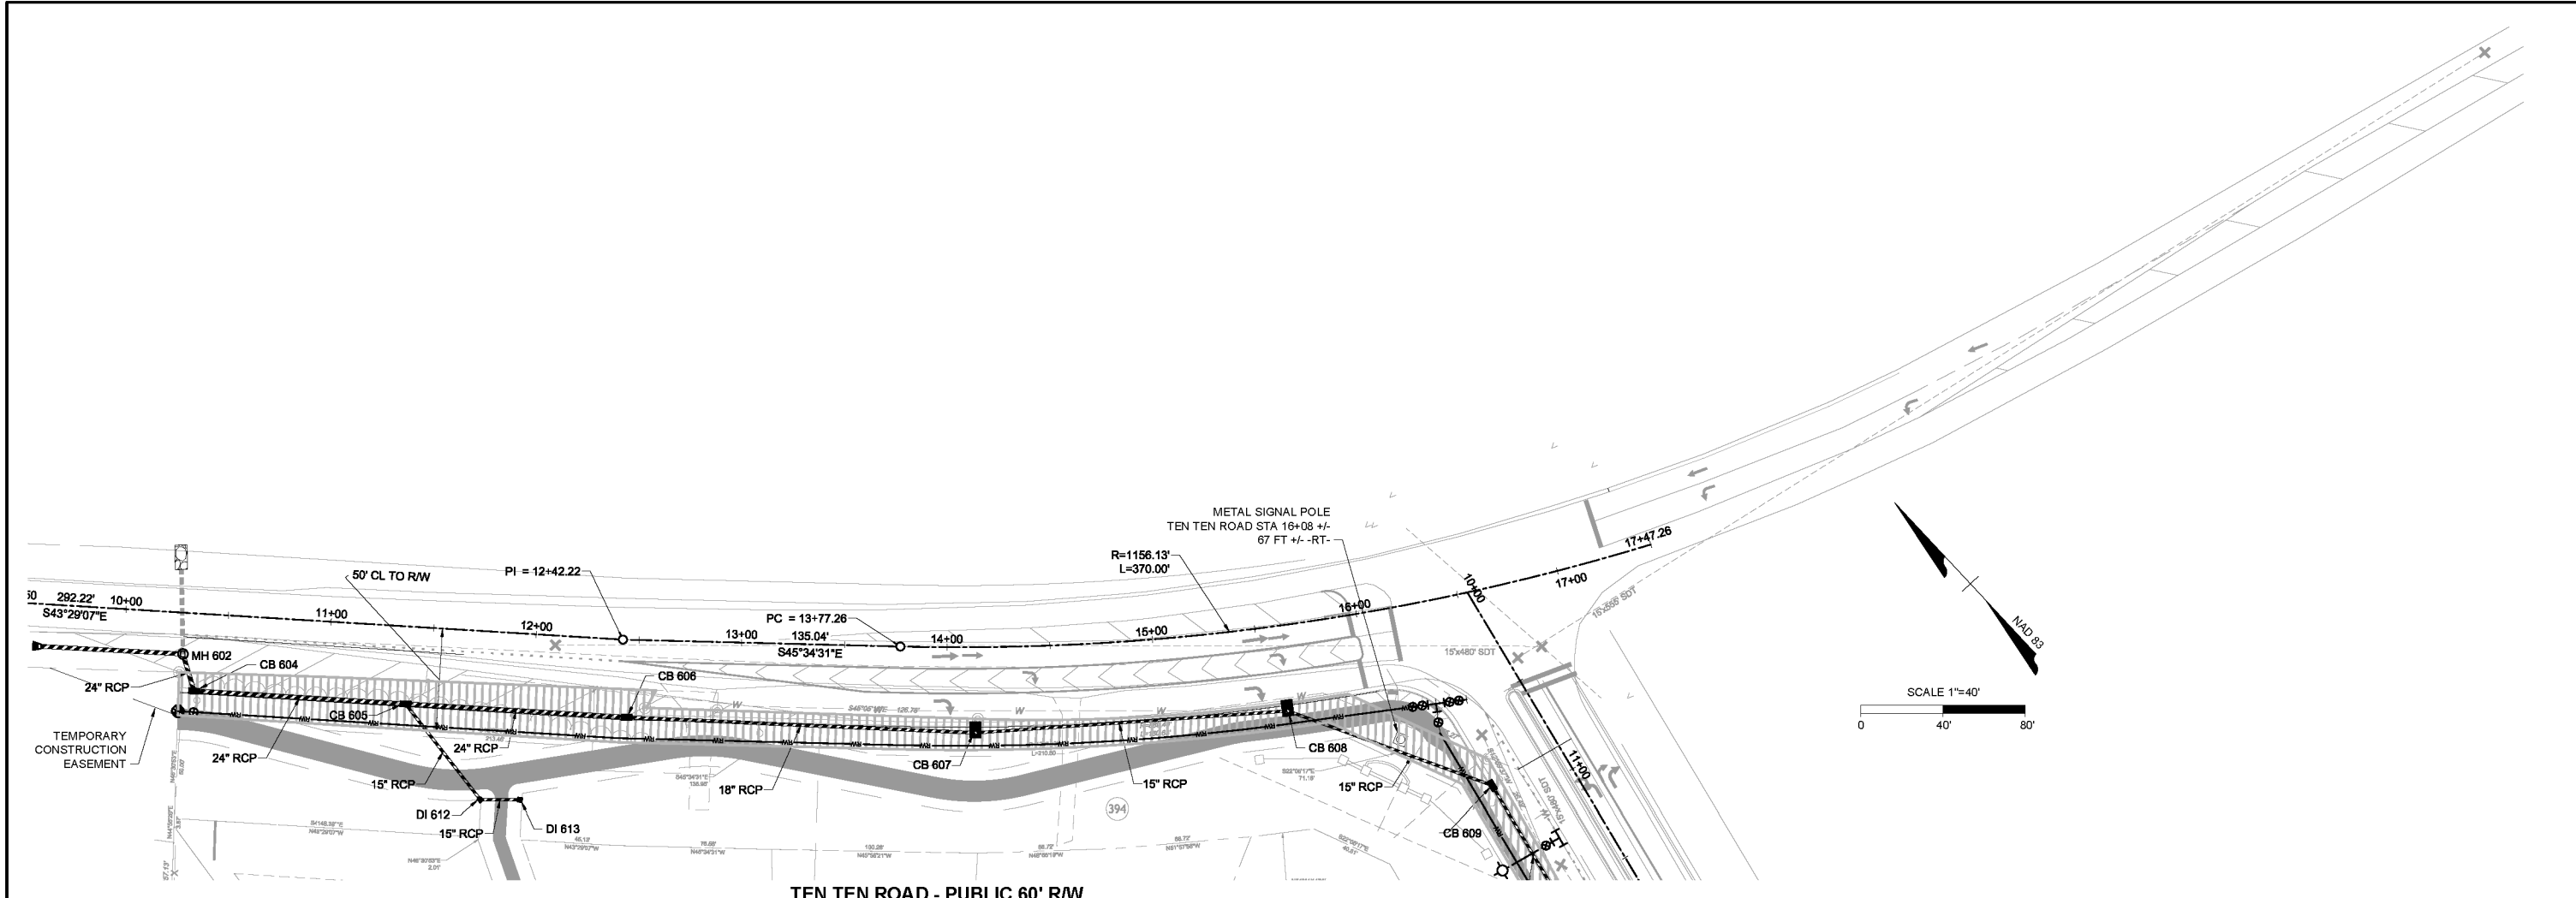

TEN TEN ROAD - PUBLIC 60' R/W

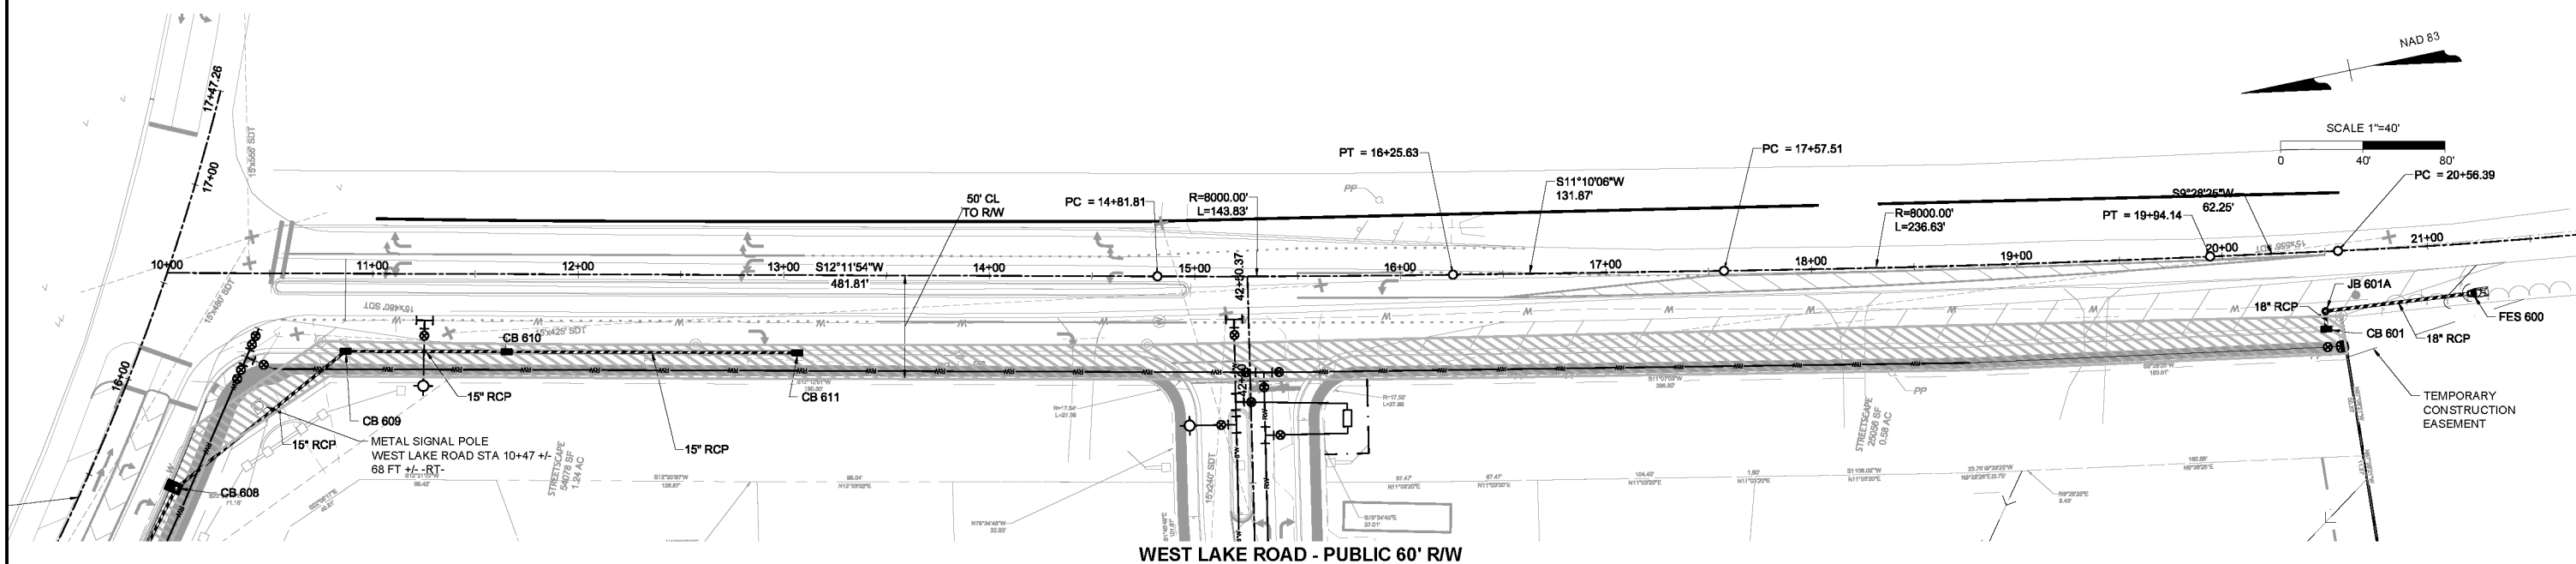

WEST LAKE ROAD - PUBLIC 60' R/W



Approved by the Town of Cary
 Development Review Committee
 Case Number: 16-SB-002
 HTE #: 16-0791
 Date: 5/05/2017
 Lindsay Darden, Planner II



JOB NO.
35556
 SHEET NO.
C8.4

These plans and associated documents are the exclusive property of TIMMONS GROUP and may not be reproduced in whole or in part and may not be used for any purpose whatsoever, inclusive, but not limited to construction, bidding, and/or construction staking without the express written consent of TIMMONS GROUP.