


### EQUIPMENT SCHEDULE

MARK	Quantity	DESCRIPTION
002	1	3 BOWL POT SINK
002A	1	WALL-MOUNTED FAUCET
003	1	4 COMPARTMENT SINK
003A	2	WALL-MOUNTED FAUCET
004	2	BAG-IN-BOX RACK
004A	2	WALL MOUNTED CARBONATOR
004B	1	WATER FILTER
005	1	CO2 TANK
006	2	S.S. WORK TABLE 30X60
006A	2	S.S. OVERSHELF 15X60
007B	3	WIRE SHELF 24X48
007C	3	WIRE SHELF 24X60
008A	3	EPOXY SHELF 24 X 48
008B	3	EPOXY WIRE SHELF 21X36
009B	3	DUNNAGE RACK 20X48
010	2	ROLLING BUN RACK
011	2	SS WALL SHELF 15X108
013	1	REFRIGERATED CHEF BASE
014	1	36" GRILLE
015	1	48" GRILLE
016	1	RAW FRY STATION
018	1	3 BATTERY FRYER W/FILTER
019	1	COOKED FRIES STATION
021	1	SANDWICH WRAP TABLE
022	1	SANDWICH/SALAD UNIT
023A	2	POS TERMINAL
023B	3	POS PRINTER
023C	1	POS KITCHEN CONTROLLER
026	1	ICE TEA BREWER
026A	3	ICE TEA DISPENSER
029	1	SAFE
030	1	PRINTER/COPIER/FAX
032	1	DRINK DISPENSER
033	1	TELEPHONE
034	2	WALL MTD HAND SINK
034A	2	SOAP DISPENSER
034B	2	PAPER TOWEL DISPENSER
035	1	WALK-IN COOLER
036	2	WORK TABLE 30"x24"
037	1	WORK TABLE- 30"x36"
038	1	ICE MAKER
041	1	CAN WASH

### FURNITURE SCHEDULE

MARK	QUANTITY	DESCRIPTION	SEATS PER TABLE	SEATING COUNT
2	32	2 TOP TABLE 24X24	2	64
3	6	4 TOP TABLE 30X30	4	24
				88

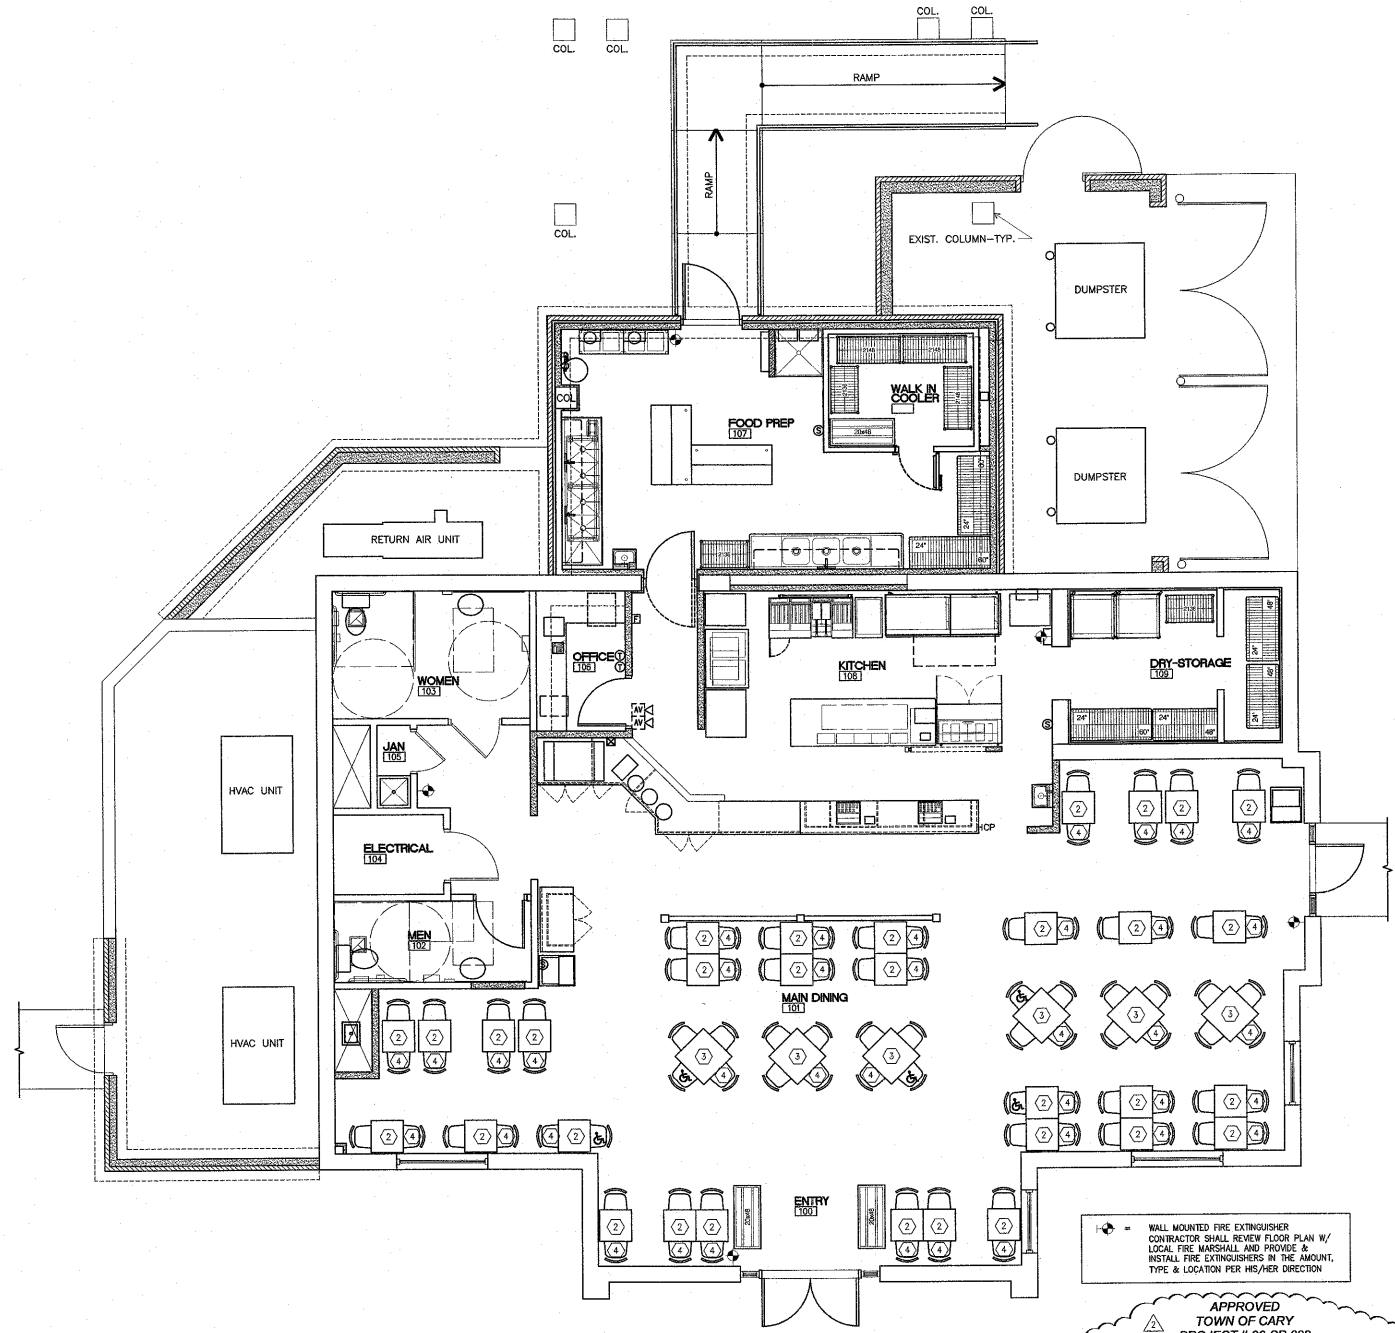

**EQUIPMENT PLAN**  
SCALE: 1/4" = 1'-0"

WALL MOUNTED FIRE EXTINGUISHER  
CONTRACTOR SHALL REVIEW FLOOR PLAN W/  
LOCAL FIRE MARSHALL AND PROVIDE &  
INSTALL FIRE EXTINGUISHERS IN THE AMOUNT,  
TYPE & LOCATION PER HIS/HER DIRECTION

**APPROVED**  
**TOWN OF CARY**  
**PROJECT # 06-SP-082**

Approved by: *[Signature]* Date: 09-25-06  
 Planning: *[Signature]* Date: 10-2-06  
 Engineering: *[Signature]* Date: 10-6-06



**LEIGHMAN NEUBER FERGUSON ASSOCIATES**  
architectural  
interior design  
landscape architecture  
2305 Marston Parkway, Durham, North Carolina 27713  
Tel: (919) 544-0300 Fax: (919) 544-8399

THIS STANDARD FORM CONTRACT AND THE SPECIFICATIONS, CONDITIONS OF CONTRACT AND SCHEDULE OF VALUES ARE SUBJECT TO THE STANDARD CONTRACT AND SPECIFICATIONS OF THE NATIONAL ASSOCIATION OF ARCHITECTS AND THE NATIONAL ASSOCIATION OF GENERAL CONTRACTORS. THE CONTRACTOR SHALL BE RESPONSIBLE FOR OBTAINING ALL NECESSARY PERMITS AND LICENSES.

**FIVE GUYS**  
FAMOUS BURGERS AND FRIES  
Location: 712 SE MATTHEW ROAD  
CARY, NORTH CAROLINA  
Drawing: EQUIPMENT PLAN

**FIVE GUYS**  
FAMOUS BURGERS AND FRIES

**Revisions**  
7/28/06 ISSUED FOR PLANNING  
DEPT. REVIEW  
▲ PLANNING COMMENTS 8/8/06

PROJECT DATE: 5/1/06  
DRAWN BY: AL  
CHECKED BY: S.M.

Sheet No. **EQ1**  
6 OF 7