




1 PILASTER / HINGE DETAIL
SCALE: 1" = 1'-0"

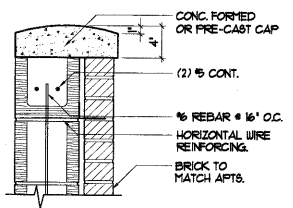

4 COMPACTOR WALL CAP
SCALE: 1/2" = 1'-0"

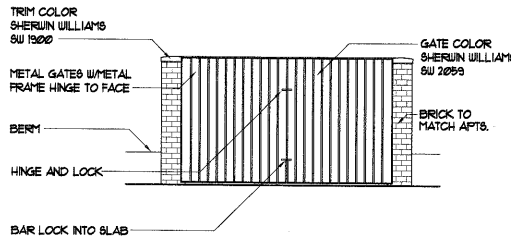


6 GATE ELEVATION
SCALE: 1/4" = 1'-0"

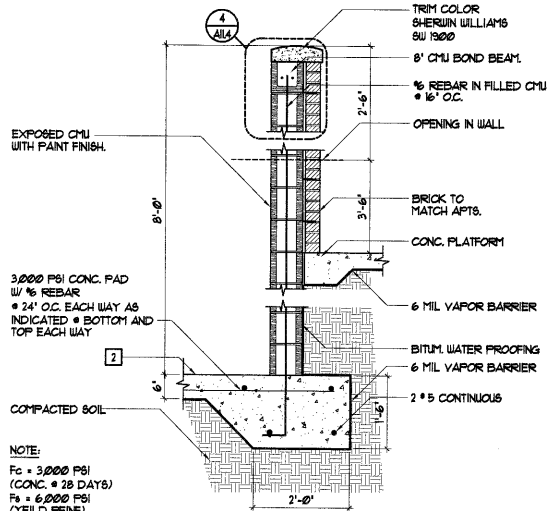


9 RETAINING WALL @ COMPACTOR
SCALE: 3/4" = 1'-0"


2 NOT USED
SCALE: 1" = 1'-0"

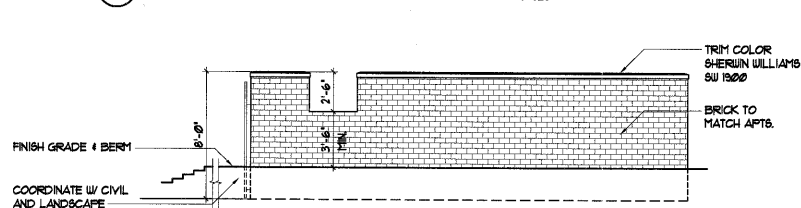

5 SIDE ELEVATION
SCALE: 1/4" = 1'-0"

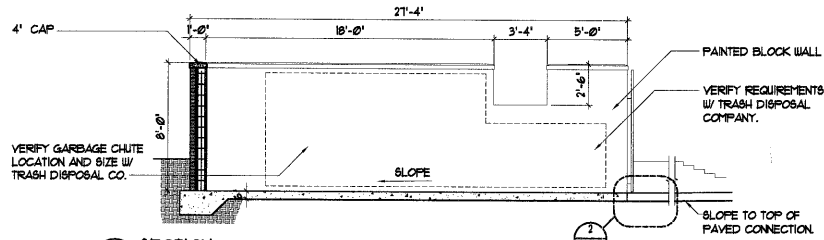


7 SECTION
SCALE: 1/4" = 1'-0"

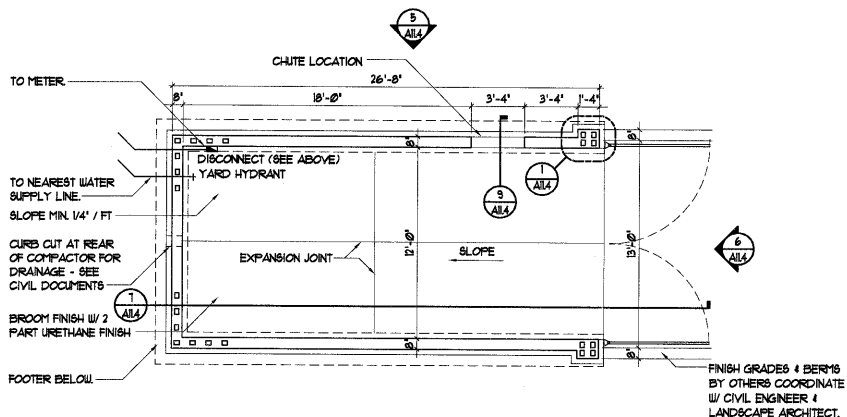


10 PLAN
SCALE: 1/4" = 1'-0"

OPTION FOR ELECTRICAL SERVICE TO BE SPECIFIED BY OWNER.

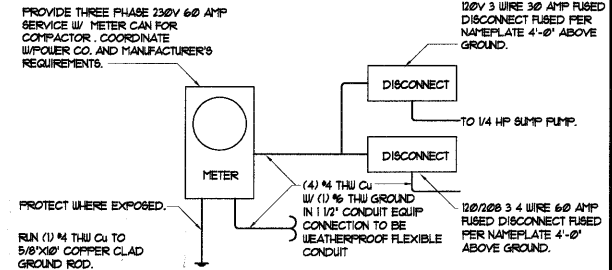

3 ELECTRICAL DIAGRAM (OPTION #1)
N.T.S. (NO XREF)

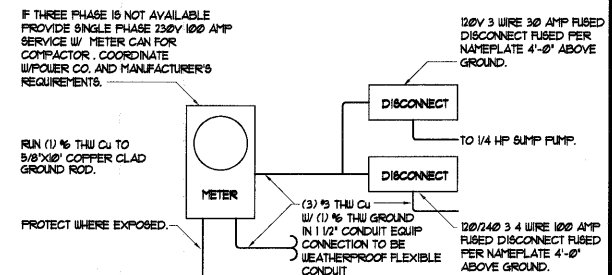

8 ELECTRICAL DIAGRAM (OPTION #2)
N.T.S. (NO XREF)

11 COLD WATER SUPPLY
N.T.S. (NO XREF)

GENERAL NOTES
1 CONTRACTOR TO COORDINATE COMPACTOR ENCLOSURE, CHUTE LOCATIONS, AND GRADE ELEVATIONS WITH COMPACTOR MANUFACTURER AND CIVIL ENGINEER PRIOR TO CONSTRUCTION. CONTRACTOR TO NOTIFY ARCHITECT OF ANY CONDITION WHICH DIFFER FROM THE DRAWINGS.
2 PROVIDE A RECESS IN COMPACTOR FLOOR COORDINATE WITH CIVIL ENGINEER.

DI-5-B-012
APPROVED
Approved By: DRC Date: 5-16-02
Planning: 12-02 Date: 3-1-02-2
Engineering: 15 Date: 6-12-02

REVISIONS	BY
PERMIT SET	
3-16-02	

SLOCUM • PLATTS
ARCHITECTS DESIGN STUDIO, P.A.
RANDALL J. SLOCUM AR 13350 WILLIAM P. PLATTS AR 13262
300 SOUTH PARK AVE, SUITE 200
CARY, NORTH CAROLINA 27513
TEL: (407)945-3019 FAX: (407)945-2771

FLOOR, FRAMING PLAN, ELEVATIONS AND SECTIONS
THE GROVES AT CARY PARK
COMPACTOR
CARY
NORTH CAROLINA

DRAWN	RMG
CHECKED	WBP
DATE	3-16-02
SCALE	AS NOTED
DWG NO.	01-045
SHEET	

A11.4