



NOTE:
BOTTOM OF WALL ELEVATIONS SHOWN REPRESENT
GROUND ELEVATION AT BOTTOM OF WALL, AND
ARE NOT FOOTING OR OTHER STRUCTURE ELEVATIONS.

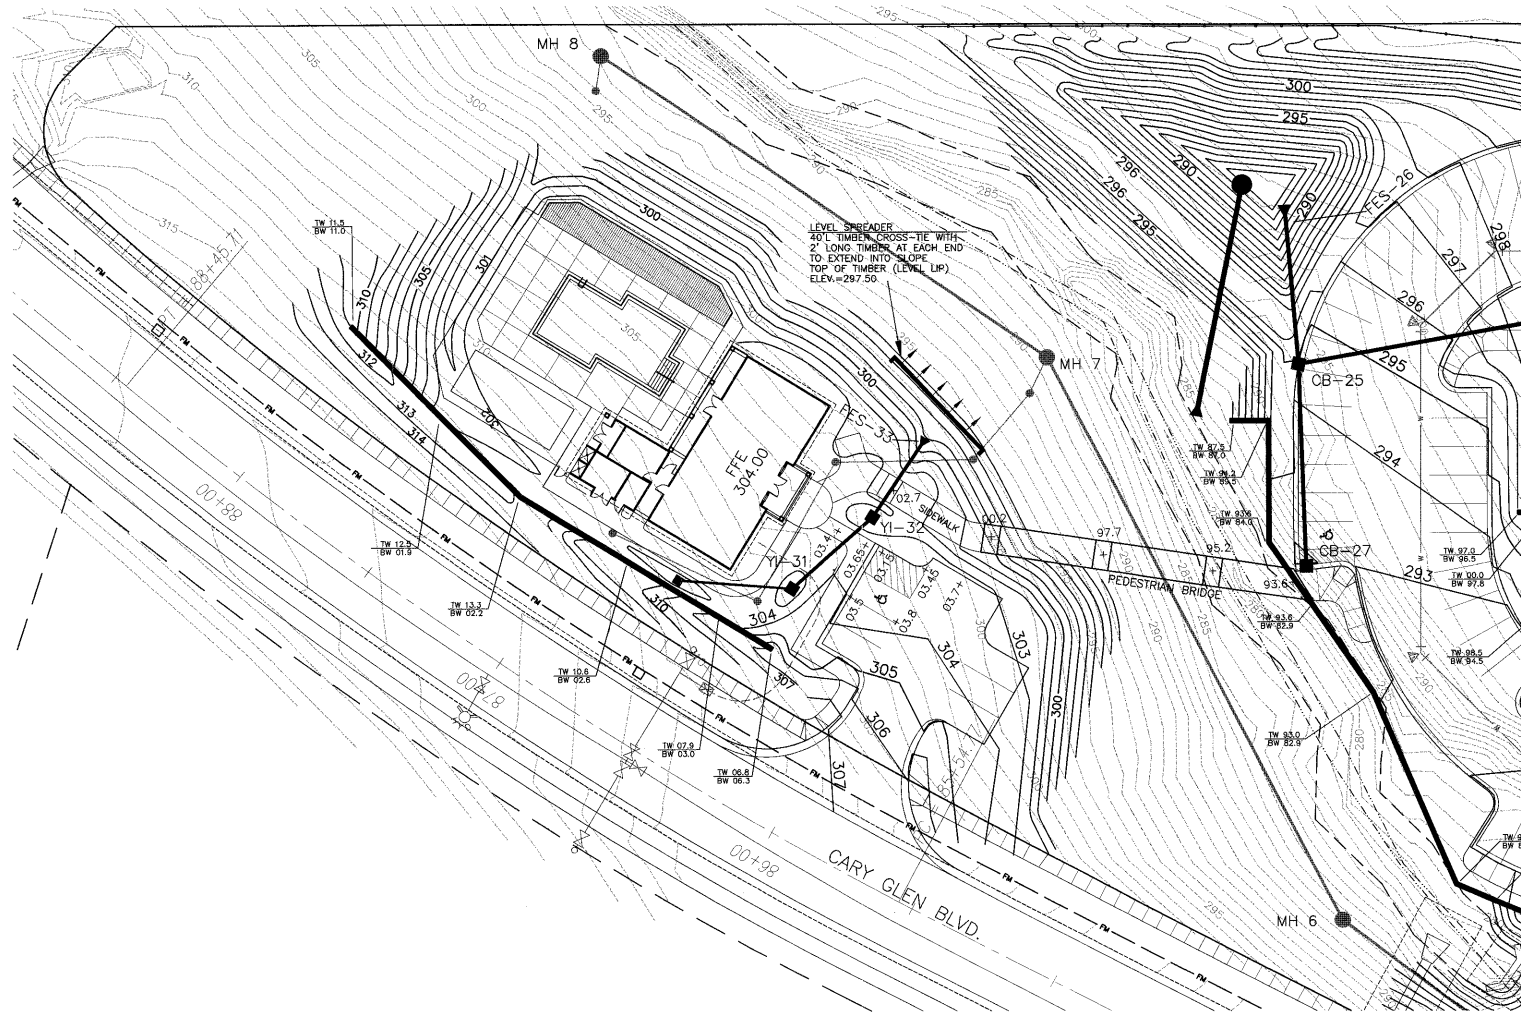

Bradley D. Hart
6/3/02

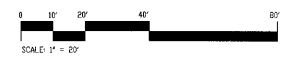

ALL CONSTRUCTION SHALL BE IN ACCORDANCE WITH CURRENT TOWN OF CARY STANDARD SPECIFICATIONS AND DETAILS

01-50-072- APPROVED
TOWN OF CARY
Approved By DRC Date 5-22-02
Planning SPS Date 6-19-02
Engineering JS Date 6-12-02

No.	Revision	Date	By
1	REVISED LEASING OFFICE SITE PLAN & BRIDGE	4/16/02	BDH
2	REV. TOC BRIDGE	6/27/02	BDH

Designer	Date	Scale
BDH	01MARCH02	1"=40'
Drawn By	Date	Scale
BDH	01MARCH02	1"=40'
Checked By	Date	Scale
BDH	201238.00	1"=40'

THE GROVE AT CARY PARK

DETAILED GRADING PLAN
AT LEASING CENTER

WITHERS & RAVENEL
ENGINEERS | PLANNERS | SURVEYORS
111 MacKean Drive, Cary, North Carolina 27511 tel: 919-469-3340 fax: 919-467-6008 www.wITHERSANDRAVENEL.COM

Sheet No.
C-1.3