


SELECTIVE CONDOC NOTES

- 04 DIVISION 04 - MASONRY
- 04200B PROVIDE BRICK IN AREA SHOWN IN ELEVATIONS W/ BRICK TIES @ 16" O.C. VERT. AND 32" O.C. HORIZONTAL W/ WEEPHOLES @ 4'-0" O.C.
- 05 DIVISION 05 - METALS
- 05500E CONCRETE FILLED STEEL PAN STAIR AND LANDINGS
- 05510A 1-1/2" DIA. STEEL PIPE RAIL W/ WALL MOUNTED BRACKETS
- 05510C 1/2" DIA. TUBE PICKET @ 4' O.C. MAX.
- 05510I 1-1/2" DIA. STEEL PIPE HANDRAIL AND GUARDRAIL COMBINATION
- 06 DIVISION 06 - WOOD AND PLASTICS
- 06100D 2X8 WOOD FASCIA
- 07 DIVISION 07 - THERMAL AND MOISTURE PROTECTION
- 07131A GALVANIZED 24 GA WATERPROOF OFF RIDGE VENT W/ INSECT SCREEN PAINT TO MATCH ROOF.
- 07131B RIDGE VENT. INSTALL PER MANUFACTURER'S SPECIFICATIONS. PAINT TO MATCH ROOF.
- 071460E VINYL TRIM @ CORNER AND WINDOWS AND DOORS.
- 071460H 8" VINYL TRIM
- 07530E 240 LBS CLASS A MILDEW RESISTANT SHINGLE ROOFING W/ SELF SEALING TABS.
- 07600F 8" FIBER CEMENT SIDING
- 07630A ALUM. GUTTERS AND DOWNSPOUTS.
- 08 DIVISION 08 - DOOR AND WINDOWS
- 08500A DECORATIVE SHUTTERS (VINYL) FASTEN OVER STUCCO OR SIDING WITH NEOPRENE SPACERS.
- 08914C SINGLE HUNG ALUM. WINDOW.

1 BUILDING TYPE I - FRONT ELEVATION
SCALE: 1/8" = 1'-0"

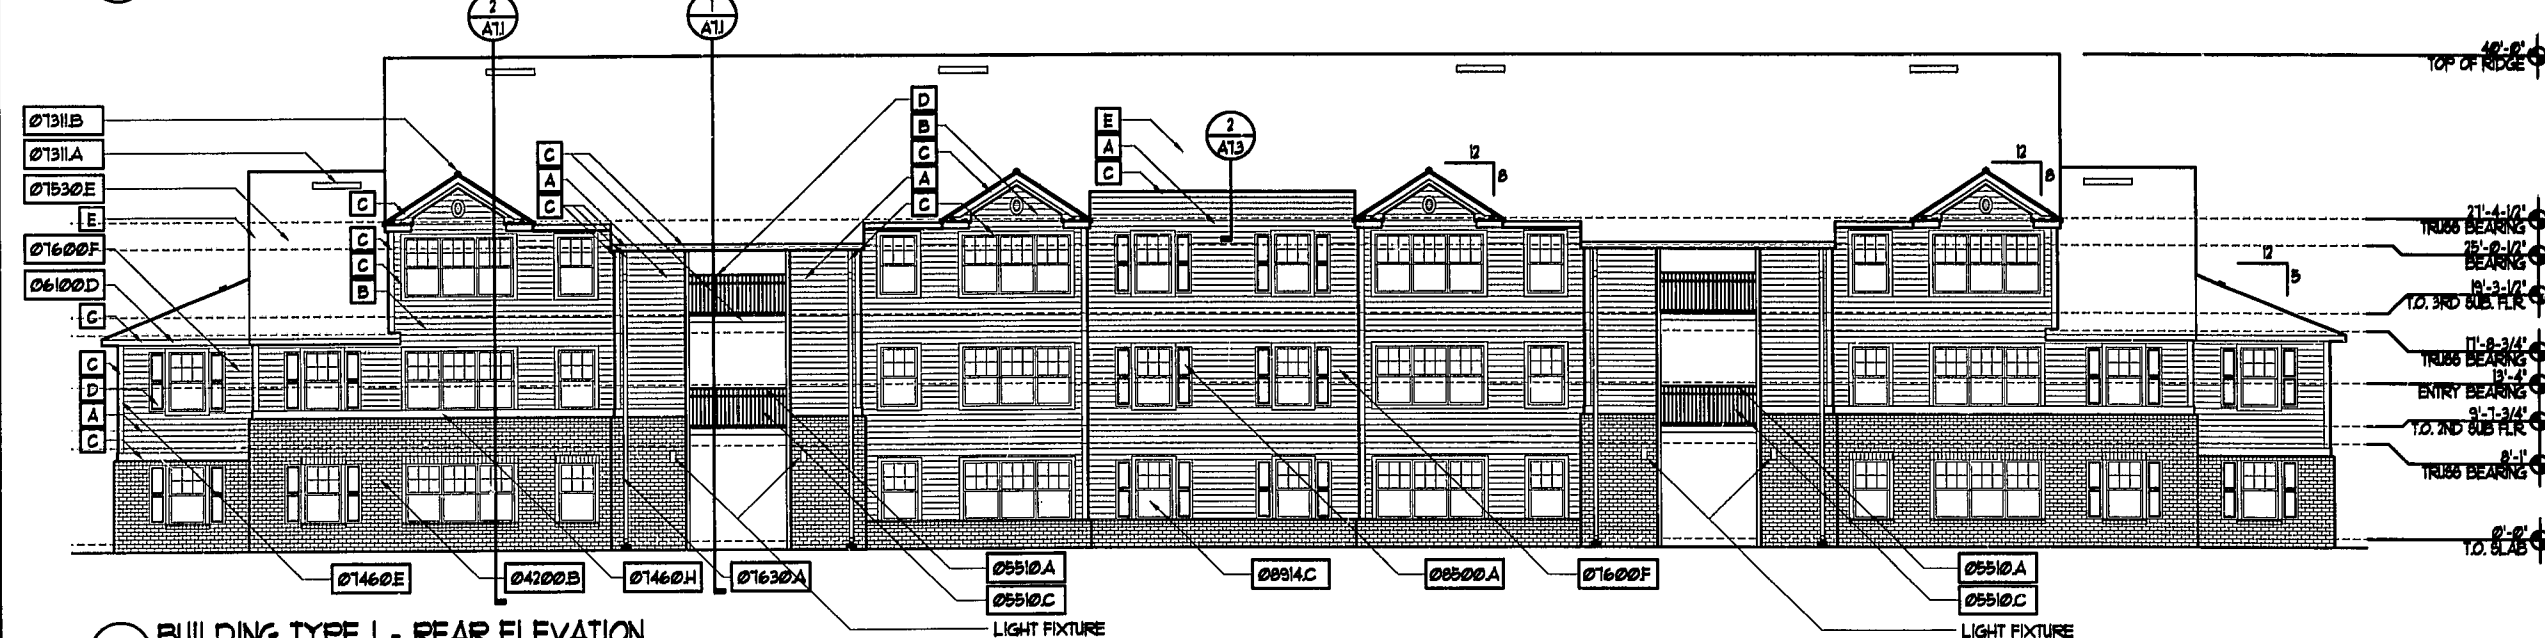


2 BUILDING TYPE I - REAR ELEVATION
SCALE: 1/8" = 1'-0"

EXTERIOR COLORS LEGEND


- EXTERIOR SIDING:**
- A SHERWIN WILLIAMS VERANDA SW 2051
 - B SHERWIN WILLIAMS SAND SW 2059
- EXTERIOR TRIM / FASCIA / DOWNSPOUTS:**
- C SHERWIN WILLIAMS LUMINOUS WHITE SW 1300
- EXTERIOR SHUTTERS / DOORS / RAILINGS:**
- D SHERWIN WILLIAMS IVY WALL SW 2253
- ROOF SHINGLES:**
- E OAKRIDGE PLUS DRIFTWOOD

GENERAL NOTES

1. CONFIRM ALL FINISH GRADE AND FINISH FLOOR ELEVATIONS WITH APPROVED SITE ENGINEERING.
2. CONFIRM PORCH AND STEP REQUIREMENTS WITH APPROVED CIVIL ENGINEERING. PROVIDE CONTINUOUS VENTED BOFFIT AT ALL OVERHANGS.
3. ALL VENT, STACKS, ETC. SHALL BE PAINTED TO MATCH BUILDING SHINGLES OR COLOR AS APPROVED BY OWNER.
4. PROVIDE BLOCKING AT ALL ITEMS TO BE ATTACHED TO INTERIOR OR EXTERIOR WALLS INCLUDING BUT NOT LIMITED TO BLOCKING FOR LIGHTS AT DUELLINGS, ENTRANCE ID NUMBERS, AND BUILDING ADDRESSES.
5. INSTALL ALUMINUM GUTTER AND DOWNSPOUT WITH SPLASH BLOCK TYP.
6. ALL VENT STACKS TO BE PAINTED TO MATCH ROOF.
7. ALL PAINT COLORS TO BE SHERWIN WILLIAMS.

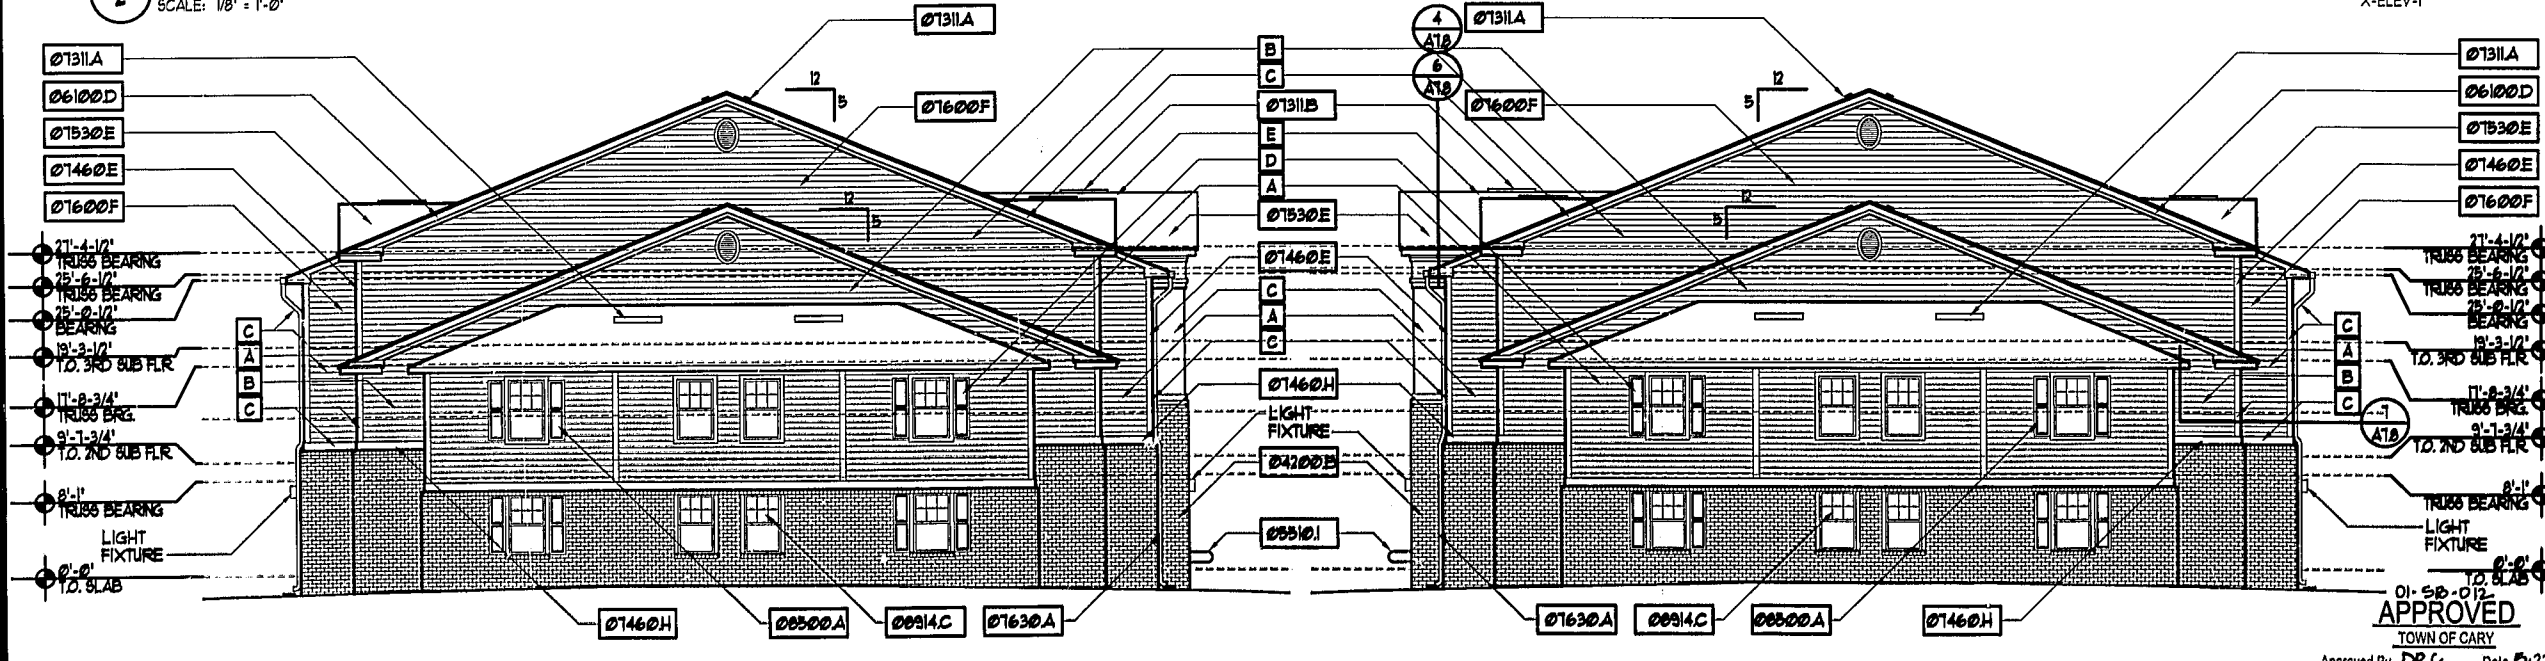

3 BUILDING TYPE I - LEFT ELEVATION
SCALE: 1/8" = 1'-0"

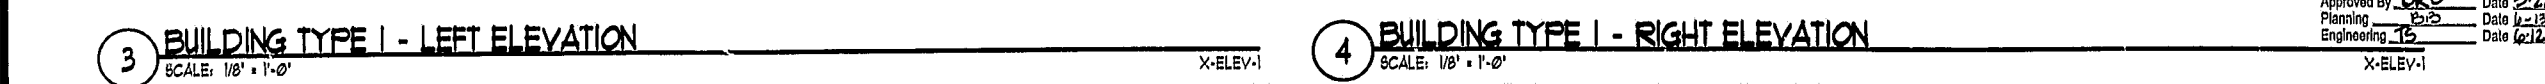

4 BUILDING TYPE I - RIGHT ELEVATION
SCALE: 1/8" = 1'-0"

APPROVED
TOWN OF CARY
Approved By: DR C Date: 2-22-02
Planning: BJS Date: 1-13-02
Engineering: JS Date: 12-12-02

REVISIONS	BY
PERMIT SET	
3-26-02	

SLOCUM • PLATTS
ARCHITECTS DESIGN STUDIO, P.A.
RANDALL J. SLOCUM AR 13350 WILLIAM P. PLATTS AR 13262
300 SOUTH PARK AVE. SUITE 200
WINTER PARK, FLORIDA 32789
TEL: (407)845-3019 FAX (407)645-2771

RANDALL J. SLOCUM
NORTH CAROLINA LICENSE

BUILDING TYPE I EXTERIOR ELEVATIONS (BLDG. 4 + 5)
THE GROVES AT CARY PARK
APARTMENTS
CARY
NORTH CAROLINA

DRAWN	RMG
CHECKED	WFP
DATE	3-26-02
SCALE	AS NOTED
JOB NO.	01-045
SHEET	

A6.1