




1 BUILDING TYPE II - FRONT ELEVATION  
SCALE: 1/8" = 1'-0"

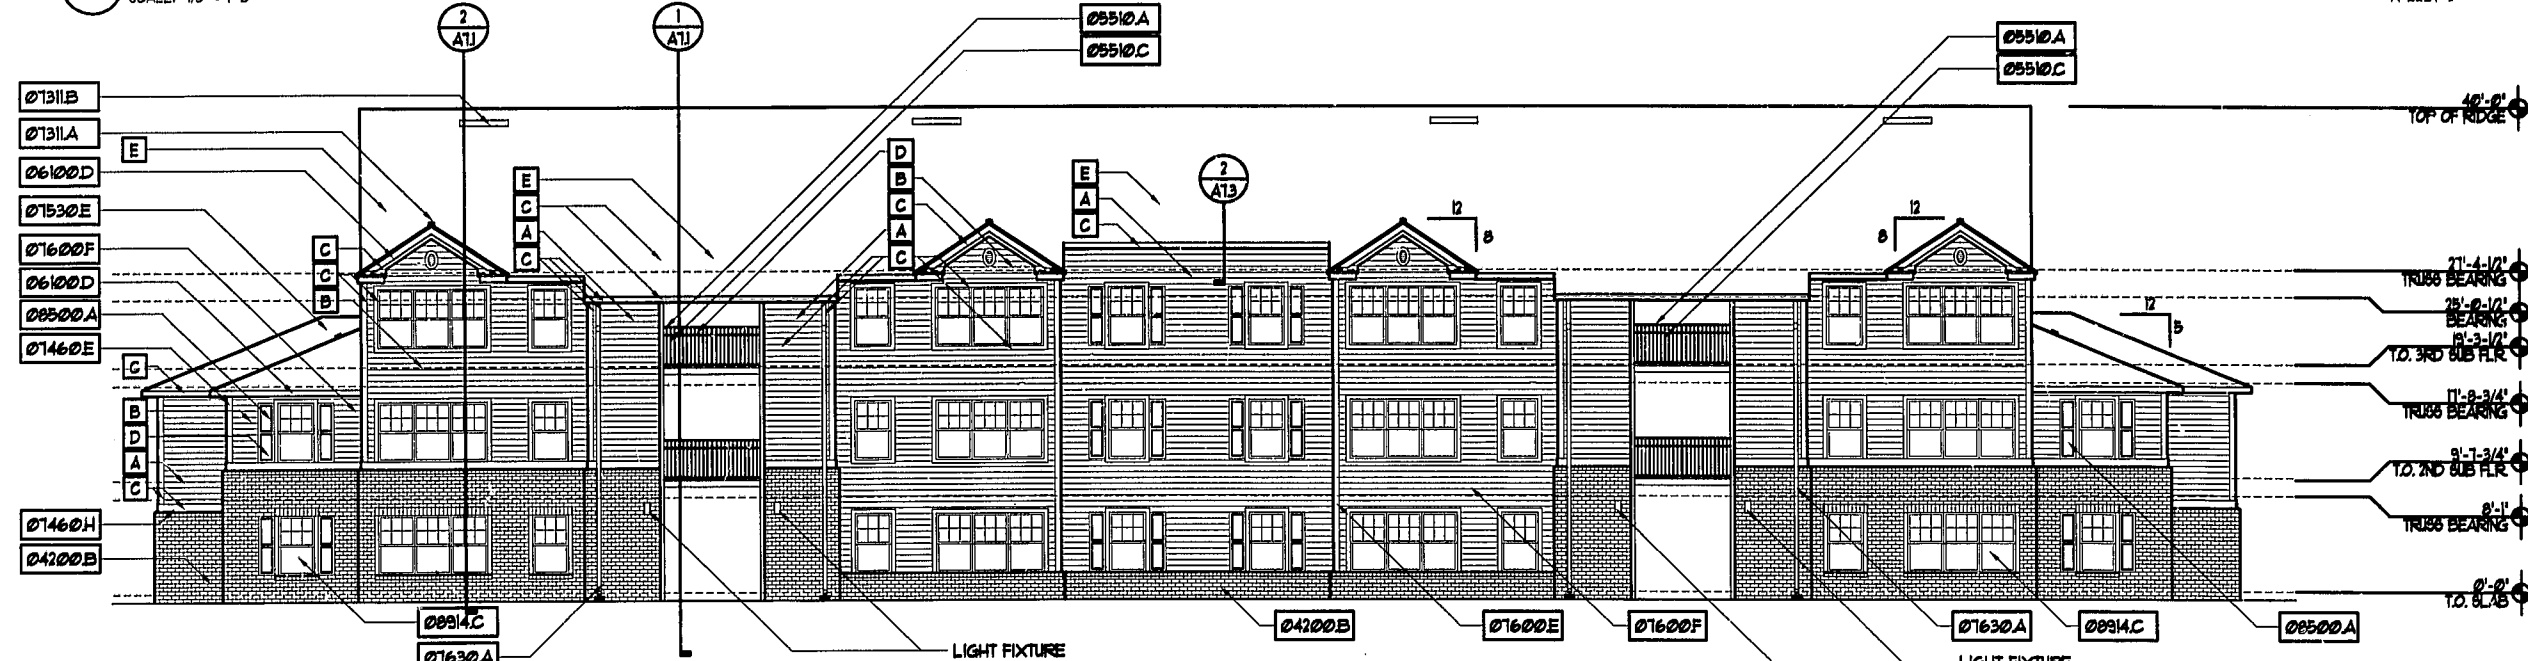

2 BUILDING TYPE II - REAR ELEVATION  
SCALE: 1/8" = 1'-0"

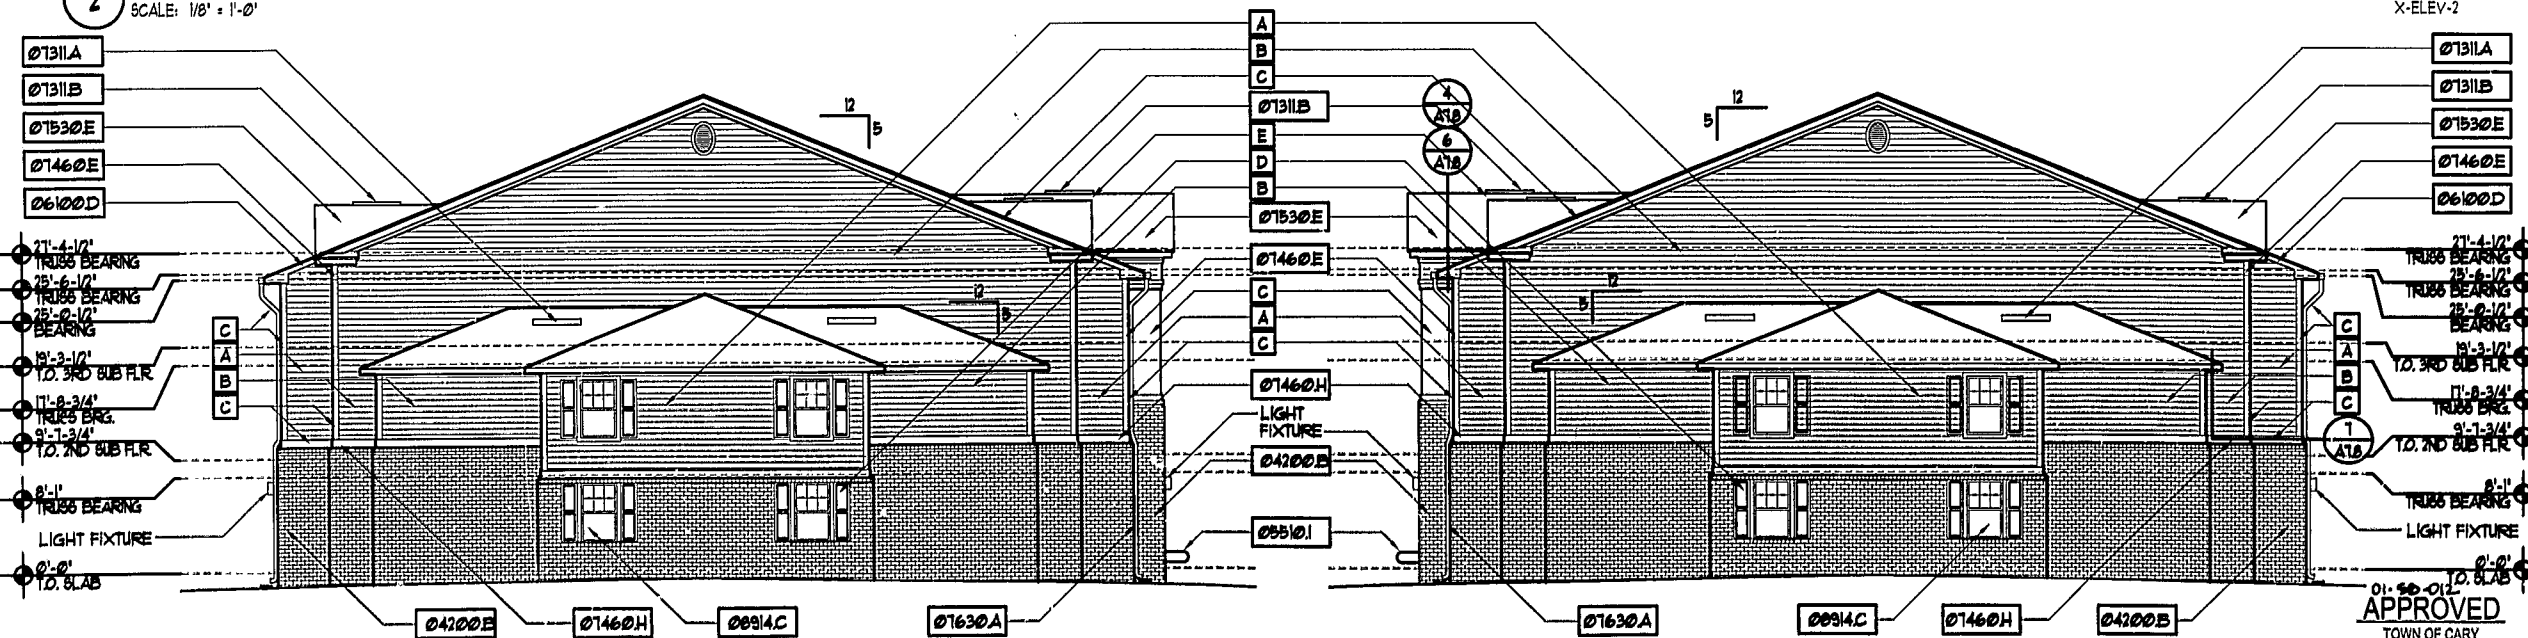

3 BUILDING TYPE II - LEFT ELEVATION  
SCALE: 1/8" = 1'-0"

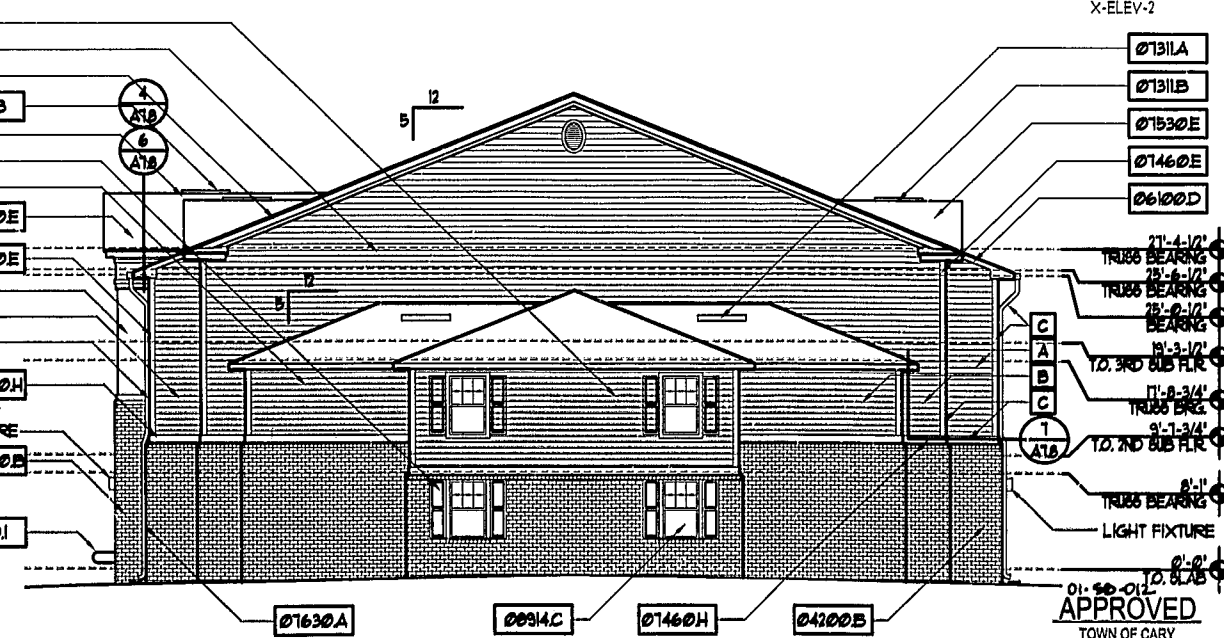

4 BUILDING TYPE II - RIGHT ELEVATION  
SCALE: 1/8" = 1'-0"

**SELECTIVE CONDOC NOTES**

- 04 DIVISION 04 - MASONRY
- 04200B PROVIDE BRICK IN AREA SHOWN IN ELEVATIONS W/ BRICK TIES @ 16" O.C. VERT. AND 32" O.C. HORIZONTAL W/ WEEPHOLES @ 4'-0" O.C.
- 05 DIVISION 05 - METALS
- 05500E CONCRETE FILLED STEEL PAN STAIR AND LANDINGS
- 05510A 1-1/2" DIA. STEEL PIPE RAIL W/ WALL MOUNTED BRACKETS
- 05510C 1/2" DIA. TUBE PICKET @ 4" O.C. MAX.
- 05510I 1-1/2" DIA. STEEL PIPE HANDRAIL AND GUARDRAIL COMBINATION
- 06 DIVISION 06 - WOOD AND PLASTICS
- 06100D 2X8 WOOD FASCIA
- 07 DIVISION 07 - THERMAL AND MOISTURE PROTECTION
- 0731A GALVANIZED 24 GA WATERPROOF OFF RIDGE VENT W/ INSECT SCREEN PAINT TO MATCH ROOF.
- 0731B RIDGE VENT. INSTALL PER MANUFACTURER'S SPECIFICATIONS. PAINT TO MATCH ROOF.
- 07460E VINYL TRIM @ CORNER AND WINDOWS AND DOORS.
- 07460H 8" VINYL TRIM
- 07530E 240 LBS CLASS A MILDEW RESISTANT SHINGLE ROOFING W/ SELF SEALING TABS.
- 07600E 1X HARDI BOARD TRIM.
- 07600F 8" FIBER CEMENT SIDING
- 07630A ALUM. GUTTERS AND DOWNSPOUTS.
- 08 DIVISION 08 - DOOR AND WINDOWS
- 08500A DECORATIVE SHUTTERS (VINYL) FASTEN OVER STUCCO OR SIDING WITH NEOPRENE SPACERS.
- 0894C SINGLE HUNG ALUM. WINDOW.

**EXTERIOR COLORS LEGEND**

- EXTERIOR SIDING:
- A SHERWIN WILLIAMS VERANDA SW 2051
  - B SHERWIN WILLIAMS SAND SW 2053
- EXTERIOR TRIM / FASCIA / DOWNSPOUTS:
- C SHERWIN WILLIAMS LUMINOUS WHITE SW 1300
  - D SHERWIN WILLIAMS IVY WALL SW 2258
- EXTERIOR SHUTTERS / DOORS / RAILINGS:
- E OAKRIDGE PLUS DRIFTWOOD
- ROOF SHINGLES:
- E OAKRIDGE PLUS DRIFTWOOD

**GENERAL NOTES**

1. CONFIRM ALL FINISH GRADE AND FINISH FLOOR ELEVATIONS WITH APPROVED SITE ENGINEERING.
2. CONFIRM PORCH AND STEP REQUIREMENTS WITH APPROVED CIVIL ENGINEERING. PROVIDE CONTINUOUS VENTED SOFFIT AT ALL OVERHANGS.
3. ALL VENT, STACKS, ETC. SHALL BE PAINTED TO MATCH BUILDING SHINGLES OR COLOR AS APPROVED BY OWNER.
4. PROVIDE BLOCKING AT ALL ITEMS TO BE ATTACHED TO INTERIOR OR EXTERIOR WALLS INCLUDING BUT NOT LIMITED TO BLOCKING FOR LIGHTS AT DWELLINGS, ENTRANCE ID NUMBERS, AND BUILDING ADDRESSES.
5. INSTALL ALUMINUM GUTTER AND DOWNSPOUT WITH FLASH BLOCK TYP.
6. ALL VENT STACKS TO BE PAINTED TO MATCH ROOF.
7. ALL PAINT COLORS TO BE SHERWIN WILLIAMS.

APPROVED  
TOWN OF CARY  
Approved By: [Signature] Date: 12-22-07  
Planning: [Signature] Date: 12-22-07  
Engineering: [Signature] Date: 12-22-07

REVISIONS	BY
PERMIT SET	
3-26-07	

**SLOCUM • PLATTS**  
ARCHITECTS DESIGN STUDIO, P.A.  
RANDALL J. SLOCUM AR 13350 WILLIAM P. PLATTS AR 13262  
300 SOUTH PARK AVE, SUITE 200  
WINTER PARK, FLORIDA 32789  
TEL (407)845-3019 FAX (407)845-2771

**BUILDING TYPE I EXTERIOR ELEVATIONS (BLDG. 3)**  
**THE GROVES AT CARY PARK**  
**APARTMENTS**  
CARY NORTH CAROLINA

DRAWN: RMG  
CHECKED: WPP  
DATE: 3-26-07  
SCALE: AS NOTED  
JOB NO.: 01-045  
SHEET

**A6.3**