




1
EAST
EXTERIOR ELEVATION
SCALE: 1/8" = 1'-0"

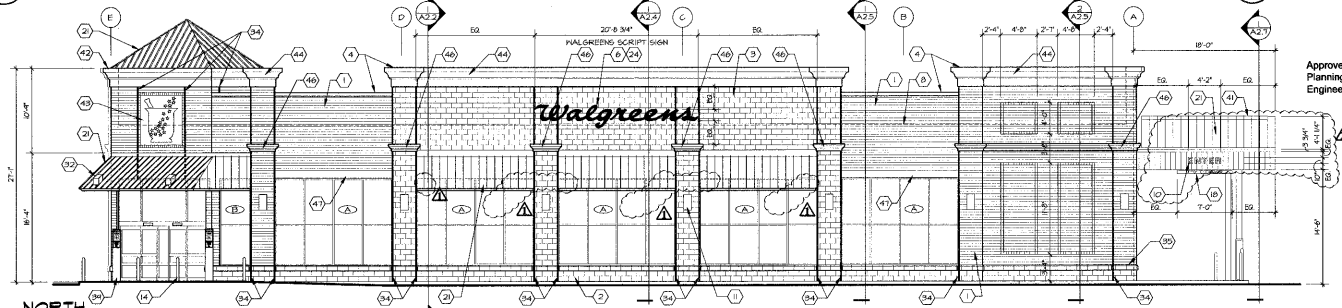


2
NORTH
EXTERIOR ELEVATION
SCALE: 1/8" = 1'-0"

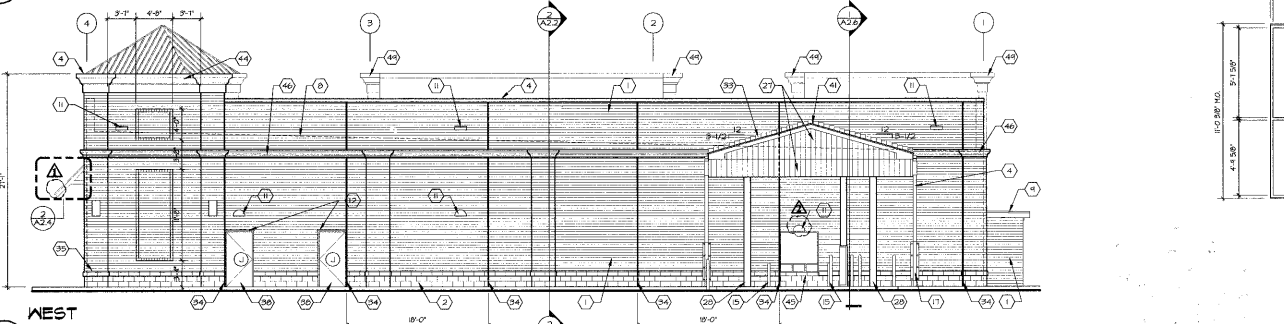


3
WEST
EXTERIOR ELEVATION
SCALE: 1/8" = 1'-0"

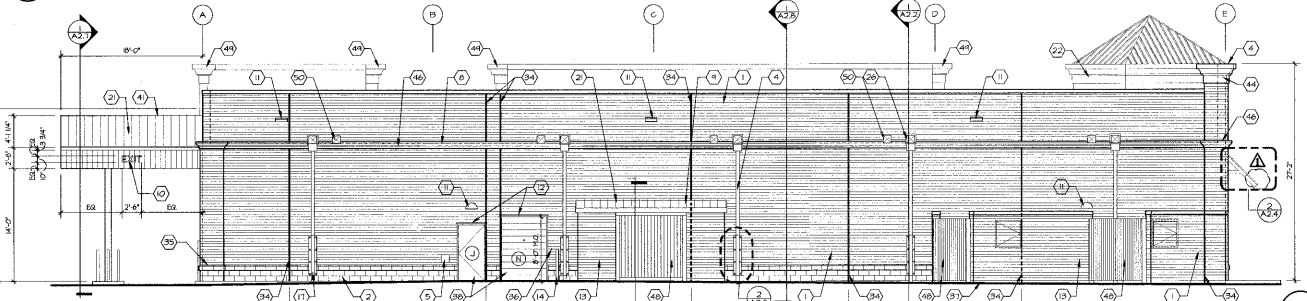

4
SOUTH
EXTERIOR ELEVATION
SCALE: 1/8" = 1'-0"

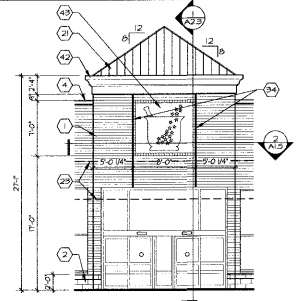

5
FRONT TOWER
EXTERIOR ELEVATION
SCALE: 1/8" = 1'-0"

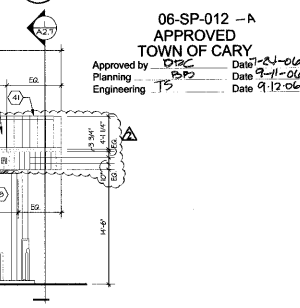

6
WINDOW ELEVATIONS
SCALE: 1/4" = 1'-0"

06-SP-102 - A
APPROVED
TOWN OF CARY
Approved by: [Signature] Date: 12-06
Planning: [Signature] Date: 9-11-06
Engineering: [Signature] Date: 9-12-06

KEYED NOTES

- ① CASTLE TOIR-BRIC - "MIXED BLEND" MASONRY UNITS. NO INTERIOR CORNERS AT ENTRANCE PRESSURE. USE 100% SPECIAL BRICK SHAPE. STANDARD GRAY MORTAR COLOR.
- ② CASTLE THABLE MARET SPLIT-FACE BLOCK. MORTAR COLOR SHALL MATCH BLOCK.
- ③ TRENTHY TRENSTONE - MADISON B. GROND-FACE MASONRY (UNITS ILLUSTRATION APPEARANCE).
- ④ PREFINISHED SHEET METAL. CORNERS, GUTTERS, AND DOWNPOUTS COLOR TO MATCH E.I.F.S. COLOR. GUTTERS AT CORNER TRIM CONDITION SHALL BE KYNAR 500 "FOREST GREEN".
- ⑤ RED "WALGREENS" SCRIPT SIGN INTERNALLY ILLUMINATED. SEE DETAILS ON SHEET AS.2. REFER TO WALL SECTIONS FOR FINING. STALL FIREPROOF SIGNAGE OCCURRING ABOVE ROOF LINE.
- ⑥ WALL HYDRANT. SEE PLUMBING DRAWINGS.
- ⑦ RED "WALGREENS" SCRIPT SIGN INTERNALLY ILLUMINATED. SEE DETAILS ON SHEET AS.2. REFER TO WALL SECTIONS FOR FINING. STALL FIREPROOF SIGNAGE OCCURRING ABOVE ROOF LINE.
- ⑧ ROOF LINE.
- ⑨ TOTE ROOF. SEE DETAIL 06A2.4.
- ⑩ INDIVIDUAL LETTER SIGN. SEE SHEET AS.2.
- ⑪ WALL MOUNTED LIGHT. SEE ELECTRICAL DRAWINGS. REFER TO DETAIL 12A2.3 FOR APPLICATION.
- ⑫ RAIN SHIELD.
- ⑬ MASONRY COMPACTOR AND TOTE ENCLOSURES. SEE DETAILS ON SHEET AS.2.
- ⑭ PIPE BOLLARD. SEE DETAIL 12D-6.
- ⑮ FLEXIBLE DELINEATION POST. FASTEN TO CONCRETE WITH BOLTS.
- ⑯ WINDOW SIGN. SEE SHEET AS.2.
- ⑰ 1/2" THICK BENT STEEL PLATE TO PROTECT DOWNPOUT. BOLTED TO MASONRY. COLOR TO MATCH E.I.F.S. COLOR. (SEE DETAIL 12A2.8).
- ⑱ "CLEARANCE" SIGN. SEE DETAIL ON SHEET AS.2.
- ⑲ 20GA GALVANIZED 1" PANEL W/ END CLOSURES. PREFINISHED IN STANDARD COLOR THAT MOST APPROXIMATES THE ADJACENT BRICK.
- ⑳ ANNING DASHED IN FOR CLARITY.
- ㉑ 20GA GALVANIZED 1" PANEL W/ END CLOSURES. PREFINISHED IN STANDARD COLOR THAT MOST APPROXIMATES THE ADJACENT BRICK.
- ㉒ 20GA GALVANIZED 1" PANEL W/ END CLOSURES. PREFINISHED IN STANDARD COLOR THAT MOST APPROXIMATES THE ADJACENT BRICK.
- ㉓ VERTICAL FLUSH METAL SEALED PANELS. COLOR TO MATCH ROOF (FOREST GREEN).
- ㉔ COLUMN. PAINT TO MATCH E.I.F.S. COLOR.
- ㉕ FACADE ACCENT LIGHT. SEE ELEC. DRAWINGS. LIGHTING SHALL BE DIRECTED AS TO ACCENT ONLY THE STUCCO MORTAR & PESTLE RELIEF.
- ㉖ STEP FLASHING W/ CAP FLASHING. COLOR TO MATCH QUIK-BRIC.
- ㉗ DARKENED LINE REPRESENTS COMBINATION EXPANSION / CONTROL JOINT W/ BACKER ROD AND SEALANT - COLOR TO MATCH ADJACENT MATERIAL. SEE DETAILS 443A15.
- ㉘ RACKED JOINT W/ BACKER ROD AND SEALANT - COLOR TO MATCH ADJACENT MATERIAL.
- ㉙ DOORBELL & 4'-0" A.F.F., ADJACENT TO RECEIVING ROLL-UP DOOR.
- ㉚ FOUNDATIONS SHALL NOT BE EXPOSED. PROVIDE FINISH MASONRY TO BELOW GRADE.
- ㉛ EXTERIOR DOOR COLORS ARE TO MATCH MASONRY COLOR.
- ㉜ HANDICAP PARKING SIGNAGE.
- ㉝ CONTINUOUS RIDGE VENT. COLOR: FOREST GREEN.
- ㉞ GUTTER FORMED PRE-FINISHED METAL. GUTTER COLOR SHALL MATCH CORNICE AND E.I.F.S. COLOR. SEE DETAIL 06A2.4.
- ㉟ CUSTOM E.I.F.S. RELIEF OF WALGREENS MORTAR & PESTLE GRAPHIC. REFER TO DETAIL 11A2.2. COLOR: "SANDLEWOOD" BY S10.
- ㊱ E.I.F.S. CORNICE & FRIEZE. SEE DETAIL ON SHEET 11A2.8. COLOR: "SANDLEWOOD" BY S10.
- ㊲ WATER TABLE SHALL BE DISCONTINUED BELOW DRIVE-THRU WINDOW. PROVIDE 3000III FACE MASONRY AT THIS LOCATION.
- ㊳ E.I.F.S. TRIM W/ INTEGRAL RED STRIPE. SEE DETAIL ON SHEET 11A2.8. COLOR: "SANDLEWOOD" BY S10. RED STRIPE TO MATCH WALGREENS SCRIPT SIGN.
- ㊴ E.I.F.S. TRIM. SEE DETAIL ON SHEET 11A2.8. COLOR: "SANDLEWOOD" BY S10.
- ㊵ CORRUGATED METAL GATE PAINTED TO MATCH BRICK. REFER TO DETAIL 11A2.9.
- ㊶ RETURN E.I.F.S. CORNICE FIN. 18" (TYP.)
- ㊷ SECONDARY ROOF DRAIN SUPPERS. (TYP. OF 5)

James Douglas Evans architect, PLLC
29 NORTH HAVEN AVENUE
CARY, NC 27511
330.633.9225 voice 330.633.9211 fax

PROJECT TYPE
DRAWINGS/SPECIFICATIONS BY:
 WALGREENS
 WALGREENS CONSULTANT
ALL CONSTRUCTION WORK, UNLESS NOTED OTHERWISE, BY:
 WALGREENS CONTRACTOR
 LANDLORD'S CONTRACTOR (TURNKEY CONSTRUCTION)

STORE **BUILDING**
NEW NEW
REMODELING EXISTING
RELOCATION NEW SHELL ONLY
OTHERS

LEGEND
CROSS HATCHING DENOTES ITEMS THAT ARE NOT USED. REFERENCES TO SUCH ITEMS SHALL BE DELETED FROM THE SCOPE OF WORK FOR THIS PROJECT.

KEYED NOTE DESIGNATION
REFER TO KEYED NOTES ON THIS SHEET.
SECTION CUT LINE. REFER TO DESIGNATED DRAWING SHEET FOR SECTIONS.

DETAIL DESIGNATION REFER TO ASSOCIATED DRAWINGS FOR DETAILS.
WINDOW TYPE DESIGNATION REFER TO 06A2.1 FOR WINDOW INFORMATION.

SIGN AREA SUMMARY

ELEVATION #1 (EAST)	
20'-8 3/4" WALGREENS SCRIPT SIGN	60.03 S.F.
20'-8 3/4" WALGREENS SCRIPT SIGN	60.03 S.F.
ELEVATION #2 (NORTH)	
20'-8 3/4" WALGREENS SCRIPT SIGN	60.03 S.F.
20'-8 3/4" WALGREENS SCRIPT SIGN	60.03 S.F.
ELEVATION #3 (WEST)	
NO SIGNAGE	0.00 S.F.
NO SIGNAGE	0.00 S.F.
ELEVATION #4 (SOUTH)	
32" EXIT INDIVIDUAL LETTER	2.10 S.F.
32" EXIT INDIVIDUAL LETTER	2.10 S.F.
TOTAL BUILDING SIGNAGE	123.36 S.F.

SITE SIGNAGE AREA

ONE MONUMENT SIGN	32.0 S.F. (MAX)
ONE MONUMENT SIGN	32.0 S.F.
TOTAL SITE SIGNAGE	32.0 S.F.
TOTAL SIGNAGE AREA	155.36 S.F.

SIGN CODE SUMMARY

PERMIT OFFICIAL	NAME	JENNIFER GUSMAN
PHONE	(813) 463-4342	
PROPOSED SIGNAGE IS IN ACCORDANCE WITH THE LOCAL CODE. REFER TO THE SIGN CODE ANALYSIS DATED 03/24/2009 FOR SPECIFIC INFORMATION GOVERNING RESTRICTIONS. ALL SIGN PERMITS AND APPROVALS MUST BE OBTAINED BY THE CONTRACTOR THROUGH THE TOWN OF CARY.		

NO.	DATE	BY	DESCRIPTION	CONST

REVISIONS

CERTIFICATION AND SEAL

I HEREBY CERTIFY THAT THIS PLAN AND SPECIFICATION WAS PREPARED BY ME OR UNDER MY DIRECT SUPERVISION AND THAT I AM A DULY REGISTERED ARCHITECT OR ENGINEER UNDER THE LAWS OF THE STATE OF NORTH CAROLINA AS SIGNIFIED BY MY HAND AND SEAL.



STORE NO. 10541
Walgreens

1210 KILDAIRE FARM RD. ARCHITECT'S PROJECT
CARY, NC 27511 NUMBER: 3705

DRAWING TITLE
EXTERIOR ELEVATIONS, DETAILS, SIGN DATA

CADD PLOT:	SCALE AS NOTED	DRAWING NO.
VOID PLOT:	DRAWN BY: WAS	A2.1
RELEASED TO CONSTRUCTION	DATE: 05-22-06	REVIEWED BY:
	JDE	

NOTE:
ALL SIGNAGE IS SHOWN FOR CLARITY AND COMPLETENESS OF CONSTRUCTION DOCUMENTS. PLEASE NOTE THAT ACCEPTANCE OF THE CONSTRUCTION DOCUMENTS BY THE BUILDING DEPARTMENT AND ISSUANCE OF A BUILDING PERMIT DOES NOT CONSTITUTE ACCEPTANCE OF SIGNAGE. ALL SIGN PERMITS AND APPROVALS MUST BE OBTAINED BY THE CONTRACTOR THROUGH THE TOWN OF CARY.

WALL SIGN RETURNS TO BE:
X WHITE (AT BROWN OR DARK BRICK ONLY)