




**STORM SEWER TABULATION**

- 18" F.E.S.  
INV. = 391.00
- STD. CASEH. BASIN  
STA. = S+34.28 (T.C. STA.)  
TOP = 406.62  
INV. OUT = 391.00



NOTE: SEE SHEET 6 FOR WATERLINE KEYNOTES

CURVE DATA (E)  
Δ = 06°00'00"  
R = 230.00'  
L = 4388.66'

PT. STA. 4+59.58

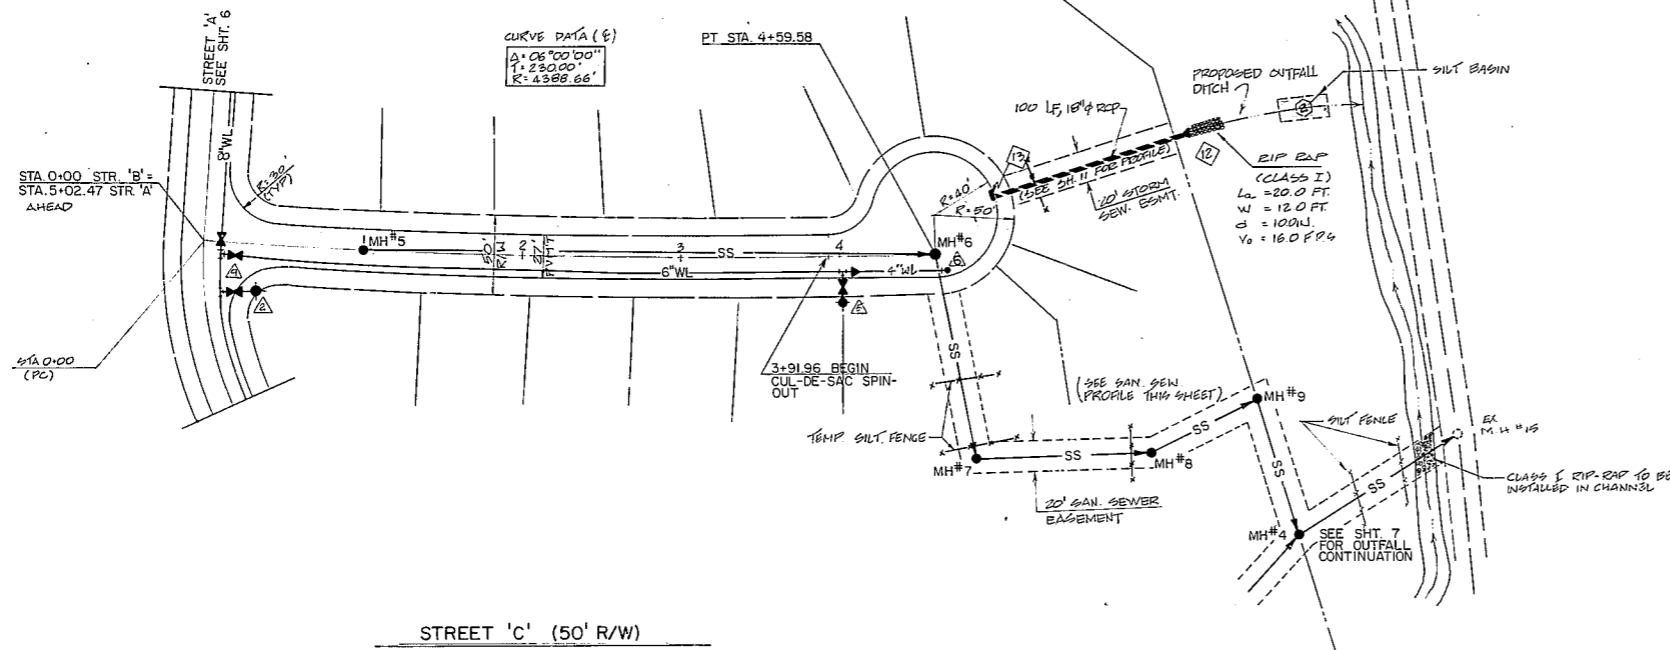

**REVIEW PRINTS**  
DO NOT USE FOR CONSTRUCTION

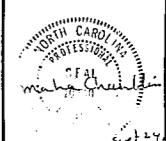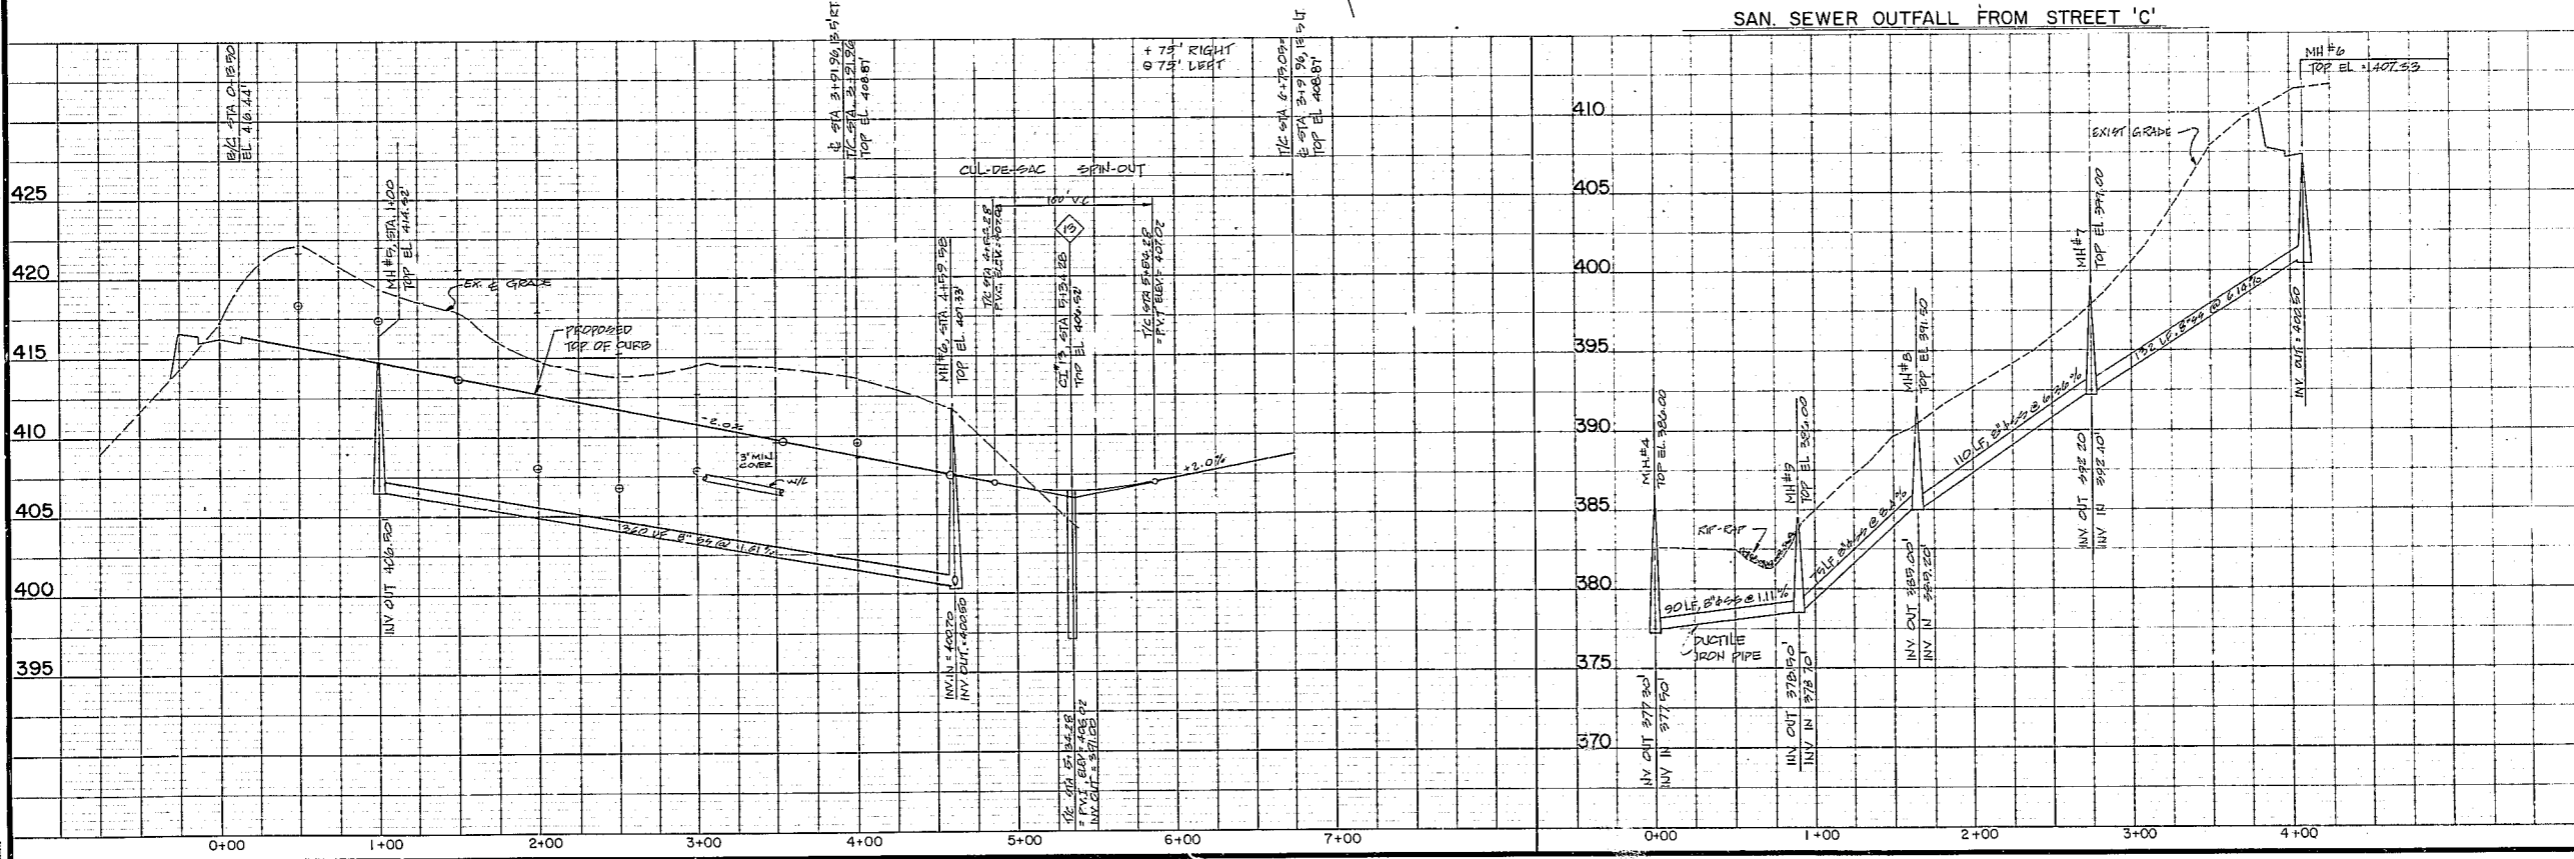

DWN JF CKD. APP.

**Dewberry & Davis**  
Engineers Architects Planners Surveyors  
Twin Forks Office Park 5922 Six Forks Road  
Raleigh, North Carolina 27609 919-847-0418

TRACT R-10  
PARKWAY P.U.D. CARY, N.C.  
OWNERS  
RICHLAND PROPERTIES, INC.

PLAN AND PROFILE  
STREET 'C'  
PHASE I

Vertical Scale  
1" = 5'  
Horizontal Scale  
1" = 50'  
Sheet  
**9** of 14  
Date  
SEPT. 1986  
File Number  
86014