



- STORM SEWER TABULATIONS**
- 7 18" R.C.P.
INV. = 396.00
 - 8 STD. CATCH BASIN (STD. # 803)
STA. = 17+11.84 (T.C. STATION)
TOP. = 405.89
INV. IN. = 398.75
INV. OUT. = 393.30
 - 9 STD. PRECAST M.H.
TOP. = 406.30
INV. IN. = 401.75
INV. OUT. = 40.50'
 - 10 STD. CATCH BASIN
STA. = 15+80.00
TOP. = 410.35
INV. IN. = 404.75
INV. OUT. = 404.50
 - 11 STD. CATCH BASIN
STD. = 14+40 13.7' RT.
TOP. = 415.98
INV. OUT. = 410.00

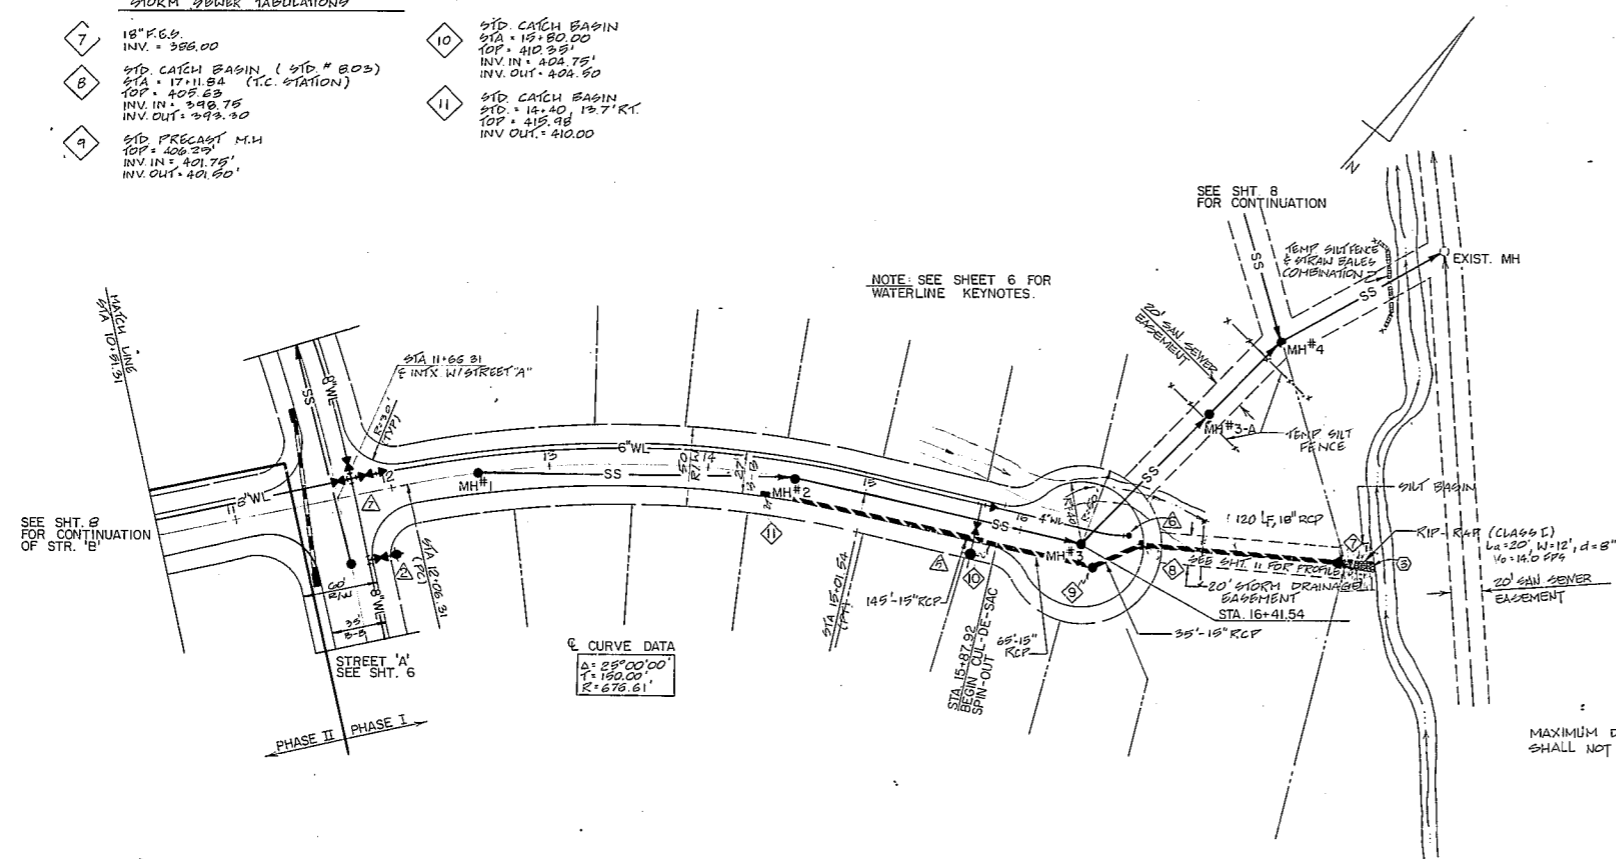

CURVE DATA
 $\Delta = 28^{\circ}00'00''$
 $R = 150.00'$
 $E = 676.61'$

REVIEW PRINTS
DO NOT USE FOR CONSTRUCTION

OWN	CK'D	APP.
-----	------	------

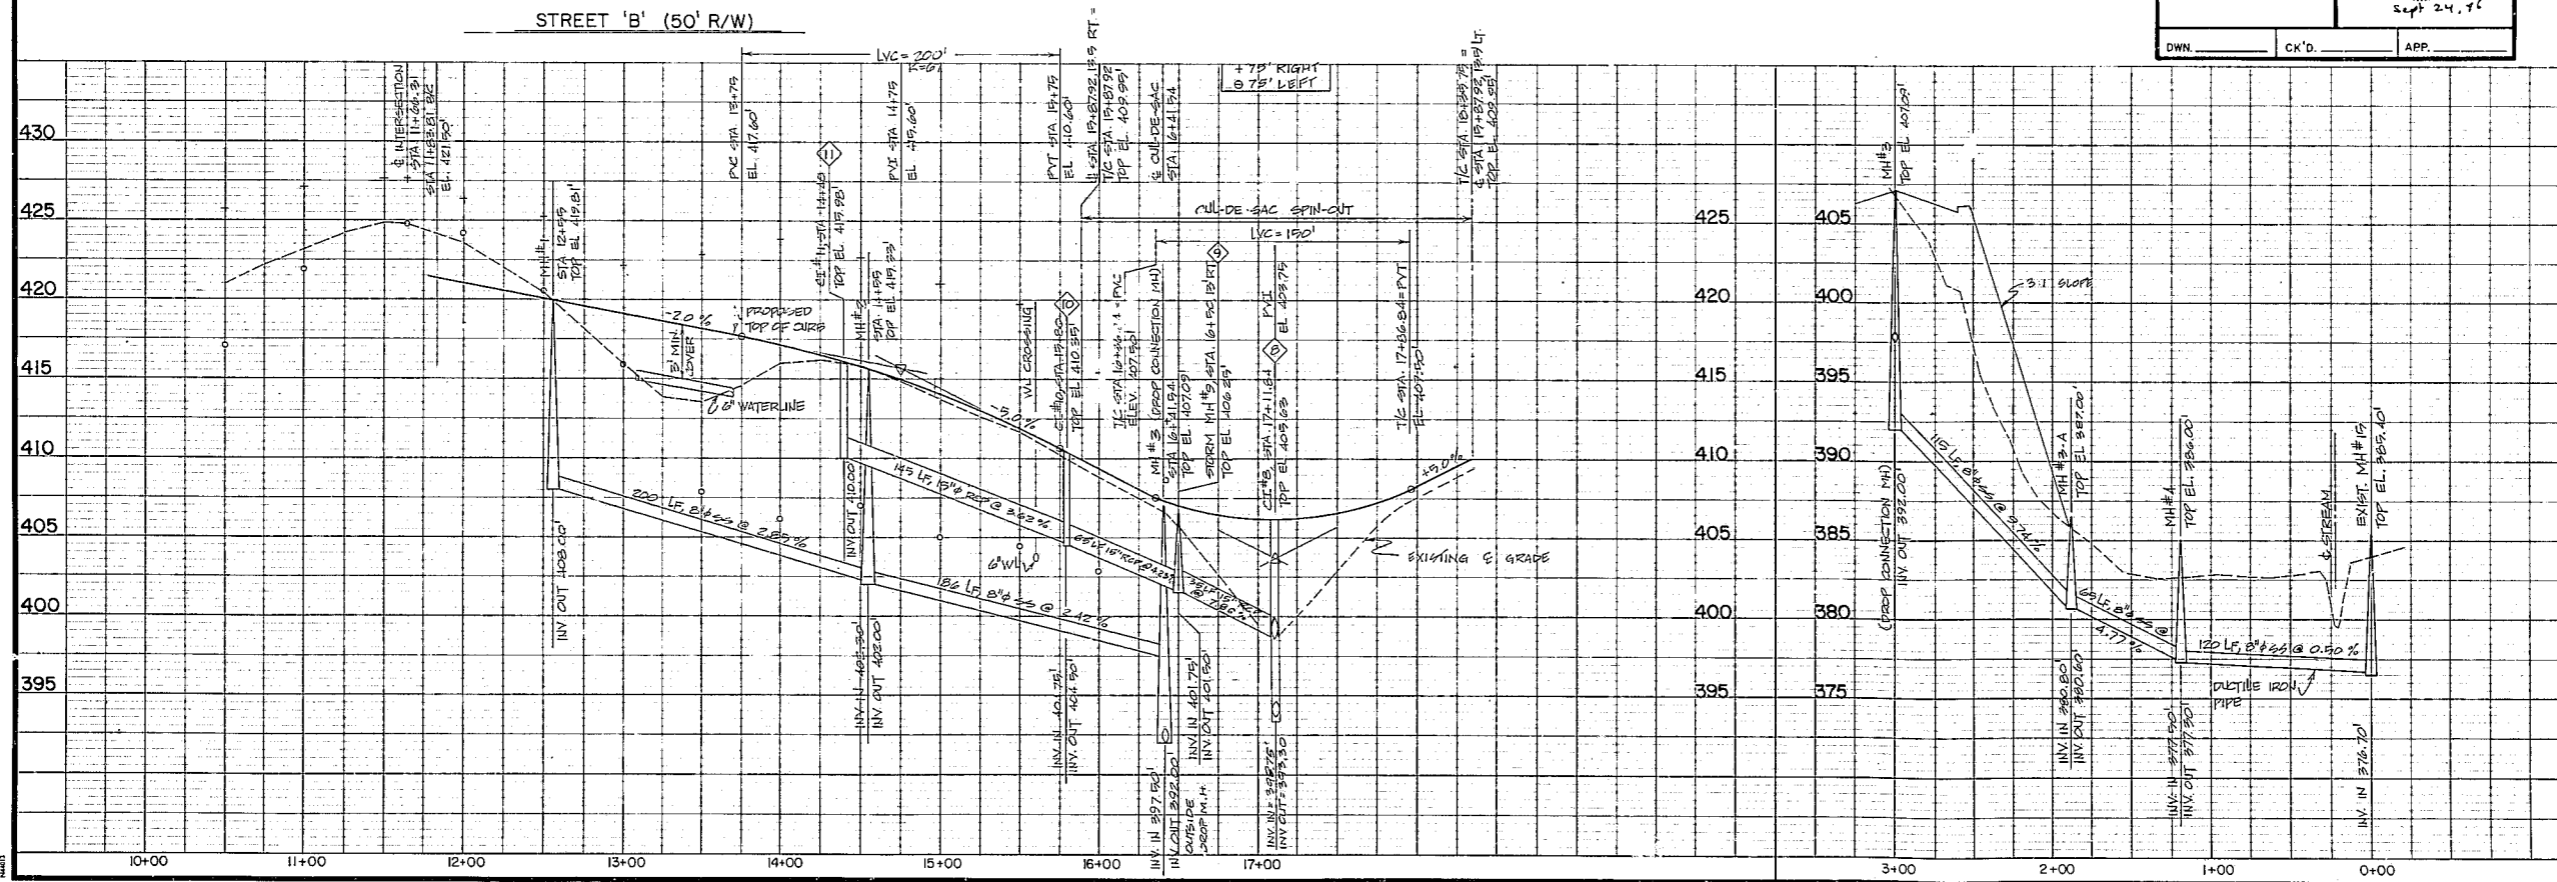

Dewberry & Davis
 Engineers Architects Planners Surveyors
 Twin Forks Office Park 5922 Six Forks Road
 Raleigh, North Carolina 27609 ☎ 919-647-0418

TRACT R-10
PARKWAY P.U.D. CARY, N.C.
OWNERS
RICHLAND PROPERTIES, INC.

PLAN AND PROFILE
STREET 'B'
 (STA. 10+51.31 thru STA. 16+41.54)

Vertical Scale: 1" = 5'
 Horizontal Scale: 1" = 50'
 Sheet: **7** of
 Date: SEPT, 1986
 File Number: 88014