



JERRY TURNER & ASSOCIATES

LANDSCAPE ARCHITECTURE
LAND PLANNING
ENVIRONMENTAL DESIGN

805 JONES FRANKLIN ROAD
RALEIGH, NORTH CAROLINA 27606
(919) 851-7150

62 S.E. 6TH AVENUE
DELRAY BEACH, FLORIDA 33483
(407) 276-0453

PROJECT

**MACARONI GRILL
CARY COMMONS**

CARY, NORTH CAROLINA

REVISIONS

DRAWN CHECKED

SCALE DATE

TITLE 5/26/95

ARCHITECTURALS
CONSTRUCTION DRAWING


FILE NO. JOB NO.

170 2093.05

SEAL SHEET NO.

01 FLOOR PLAN

SCALE: 1/4" = 1'-0"

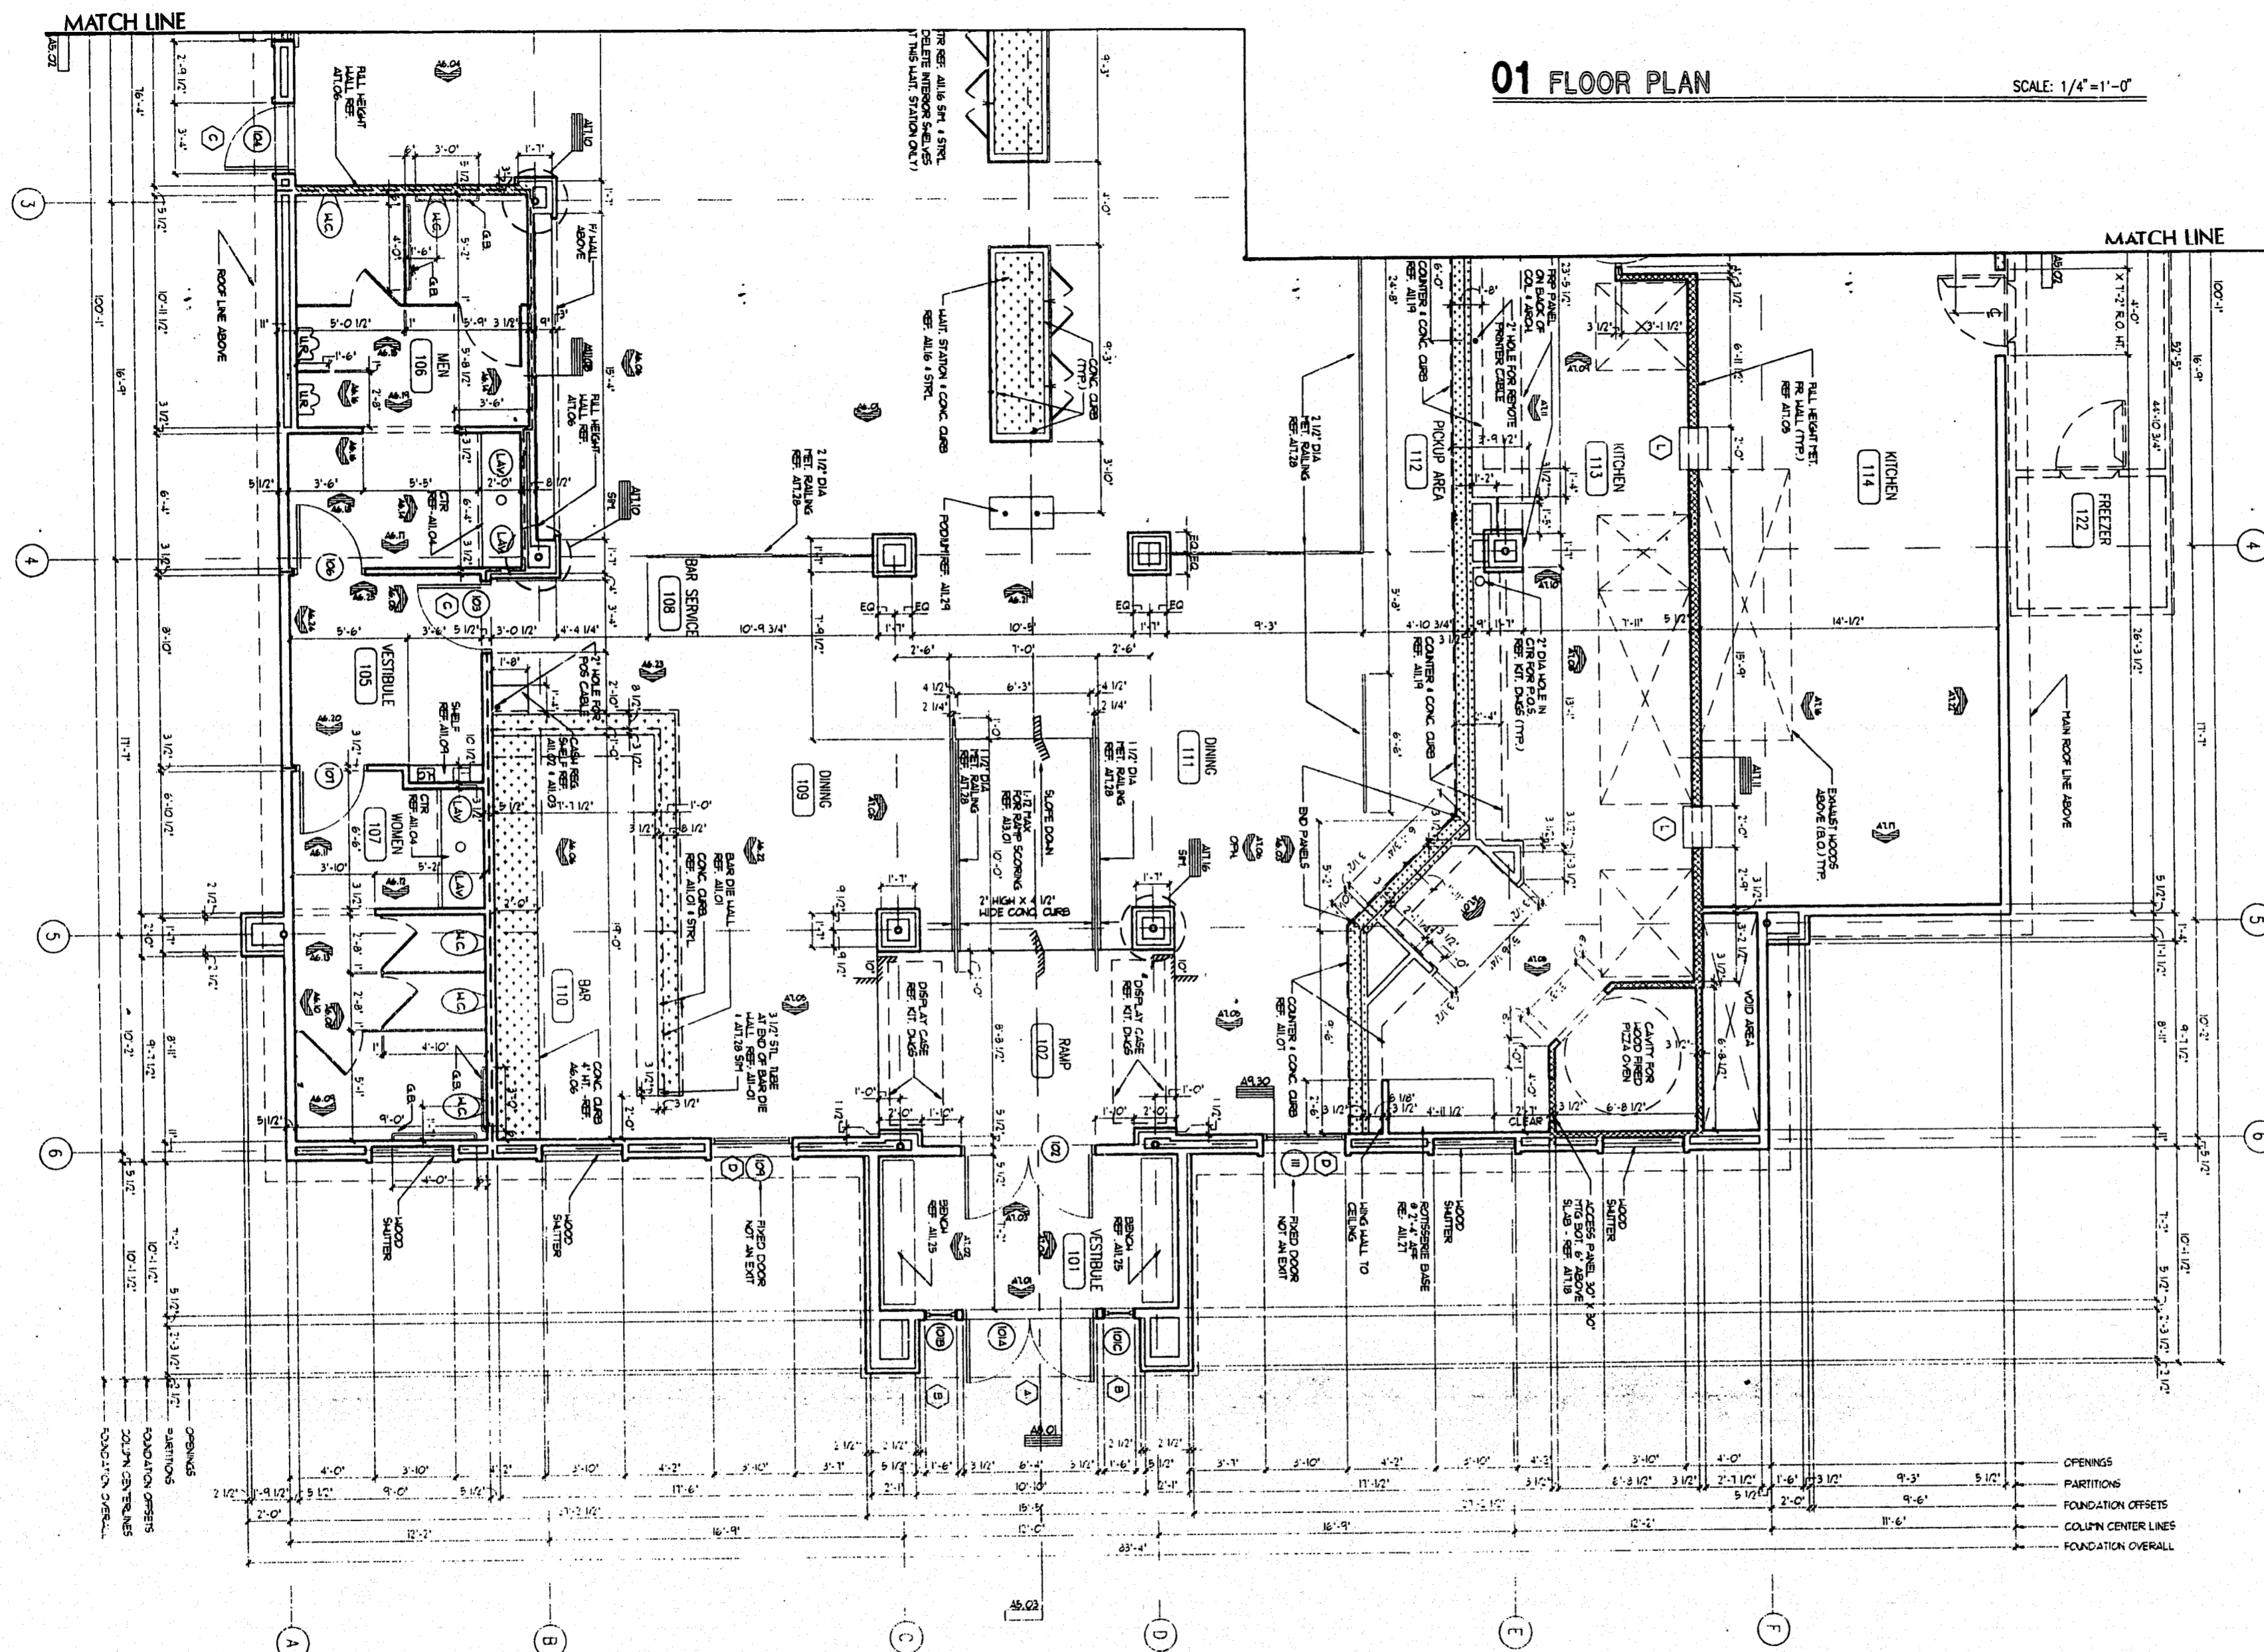

WALL TYPE LEGEND:

	FULL HEIGHT WALL TO ROOF DECK - REF. A11.26 (WITH NO INSULATION)		FULL HEIGHT MET. FR. WALL TO ROOF DECK - REF. A11.23 (I.N.O.)
	FULL HEIGHT WALL TO ROOF DECK - REF. A11.26 (WITH INSULATION)		TYP. WALL - REF. A11.34
	CONCRETE CURBS REF. S11.1 & D11.5 (ALL D11.1, D11.2, D11.3, D11.4, D11.5)	NOTE: ALL EXTERIOR WALLS TO BE INSULATED NOTE: FULL HEIGHT WALLS MAY SERVE AS DRAFT STOPS	

GENERAL NOTES:

- FOR THE PURPOSE OF THESE DRAWINGS AND ACCOMPANYING SPECIFICATIONS, THE TERM "OWNER" SHALL MEAN THE PARTY PROVIDED BY OWNER INSTALLED BY CONTRACTOR AS PART OF THE WORK OF THIS CONTRACT. THE ABBREVIATION "NIC" (NOT IN CONTRACT) SHALL MEAN THE ITEM PROVIDED AND INSTALLED BY OWNER UNDER SEPARATE CONTRACT.
- SCREENED LINES INDICATE EXISTING CONSTRUCTION TO REMAIN UNLESS NOTED OTHERWISE.
- SCREENED DASHED LINES INDICATE EXISTING TO BE REMOVED UNLESS NOTED OTHERWISE.
- DIMENSIONS ARE TO FACE OF STUD. MAS. OR FACE OF FOUNDATION UNLESS NOTED OTHERWISE.

NOTE: FLOOR ELEVATIONS IN ROOMS 101 & 102 ARE 10' HIGHER THAN THE REMAINING FLOOR FLOOR ELEVATIONS REF. CIVIL D4.05.

DICKSON ♦ EDSON ♦ MCMAHON
ARCHITECTS AND INTERIOR DESIGNER
6500 Greenville Avenue Suite 307 Dallas, Texas 75206 (214) 696-9073