


PIN No. 0762.1433 2553 and 0762.1433 8516
 OWNER: TRIANGLE MEDICAL & SURGICAL ASSOCIATES *
 * See attached letter
 ZONING: B-2 CU (Amendment)
 AREA: 2.645 ACRES (89,2544 SF)
 GROSS BUILDING AREA: 30,370 SF
 VEHICULAR USE AREA: 29,544 SF
 + 5440 SF Under building
 PARKING SPACES REQUIRED: 102
 PARKING SPACES PROPOSED: 105
 HANDICAPPED SPACES REQUIRED: 5
 HANDICAPPED SPACES PROPOSED: 5

NOTE: ALL CONSTRUCTION SHALL BE PERFORMED IN ACCORDANCE WITH THE CURRENT TOWN OF CARY STANDARD SPECIFICATION AND DETAILS
 ALL DIMENSIONAL INFORMATION TAKEN FROM SURVEY BY GERWARD W. BAKER AND ASSOCIATES, P.A. DATED 5/31/88 RECORDED IN BOOK OF MAPS 1988 PAGE 1666, WAKE COUNTY REGISTRY

SP-178-94
APPROVED
 P 4-18-94
 T 4-28-94
 RCB

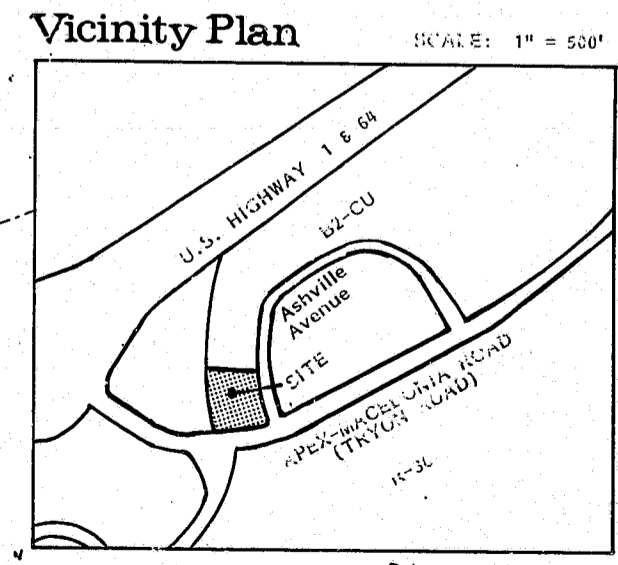

APPROVED
 DATE: 8-5-94
 BY: JH Tucker
 TOWN OF CARY
 ENGINEERING DEPARTMENT

OFFICIAL APPROVED PLAN
Site Plan
 SCALE: 1" = 20'
 0 10 20 40
 SECOND REVIEW CORRECTIONS
 4/11/94

DRAWN BY: BS
 CHECKED BY:
 DATE: JULY 20, 1994
 COPYRIGHT 1994 BY IAN L. ARCHCROFT, ARCHITECT

BRIAN SHAWCROFT, ARCHITECT
 1509 Pineview Street, Raleigh, NC 27608
 Tel: 919-828-6396

Triangle Medical & Surgical Associates
MEDICAL CENTER
 400 Asheville Avenue — Cary, NC

SHEET NUMBER
A1

FOR CONSTRUCTION
 DATE: July 15, 1994