




EAST - ASHVILLE AVENUE

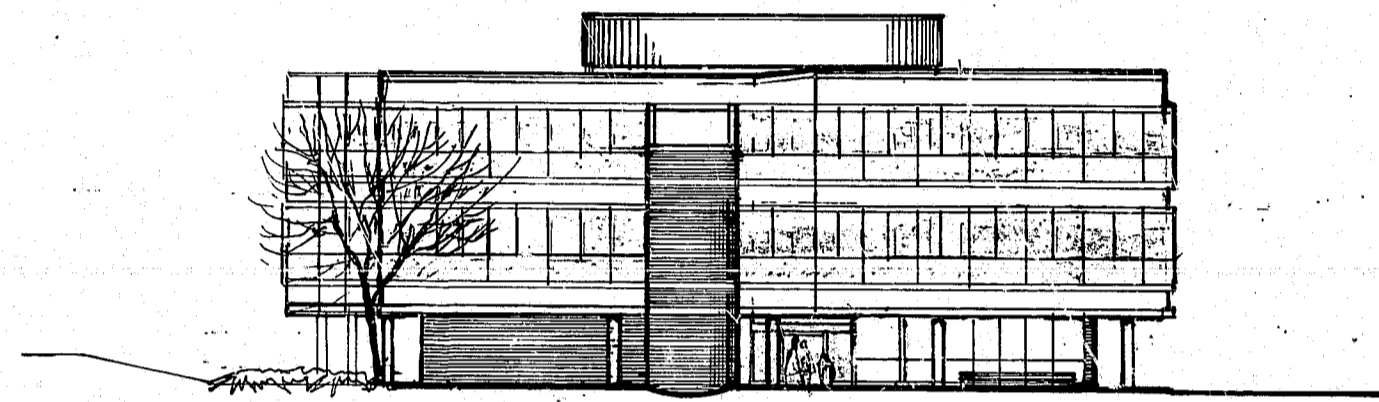


NORTH

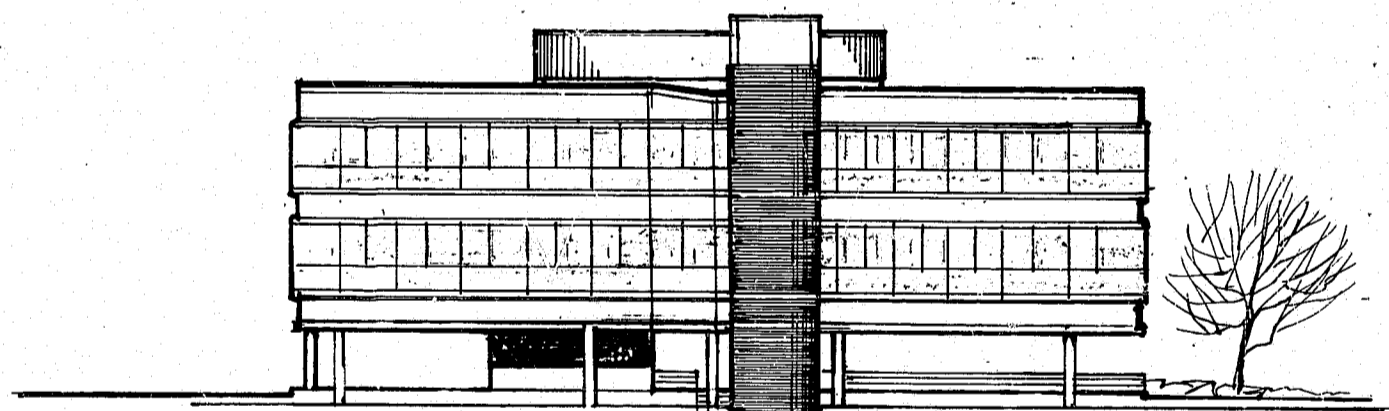


SOUTH

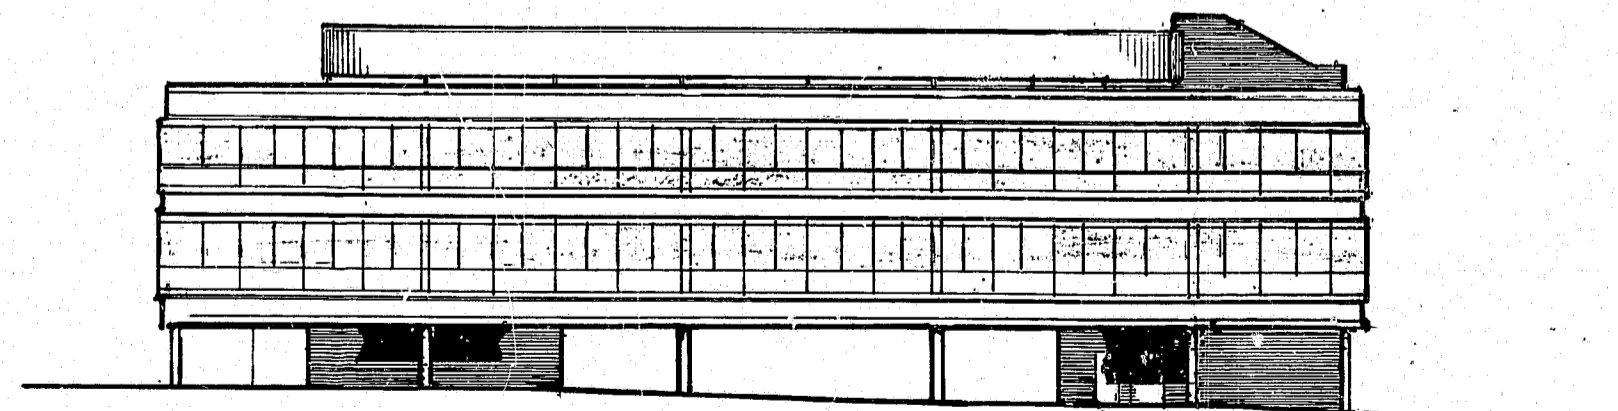

WEST

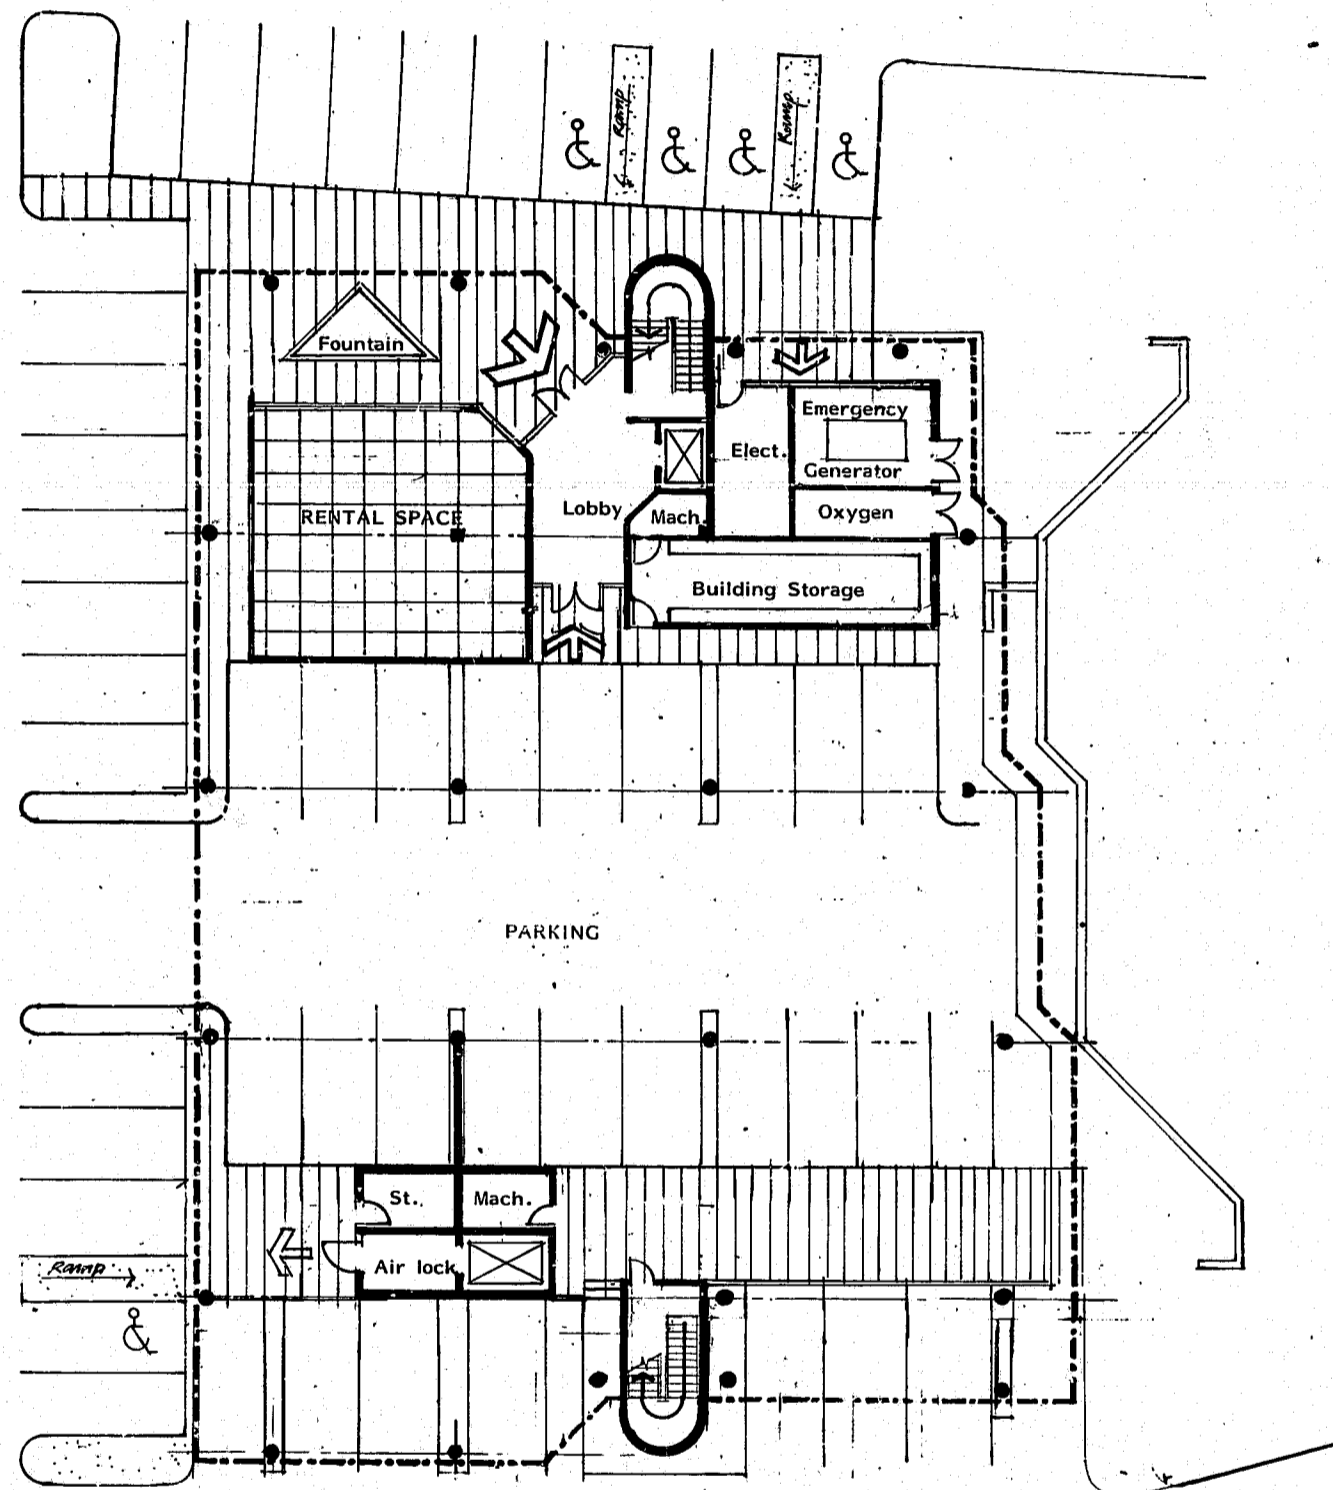

FIRST FLOOR PLAN

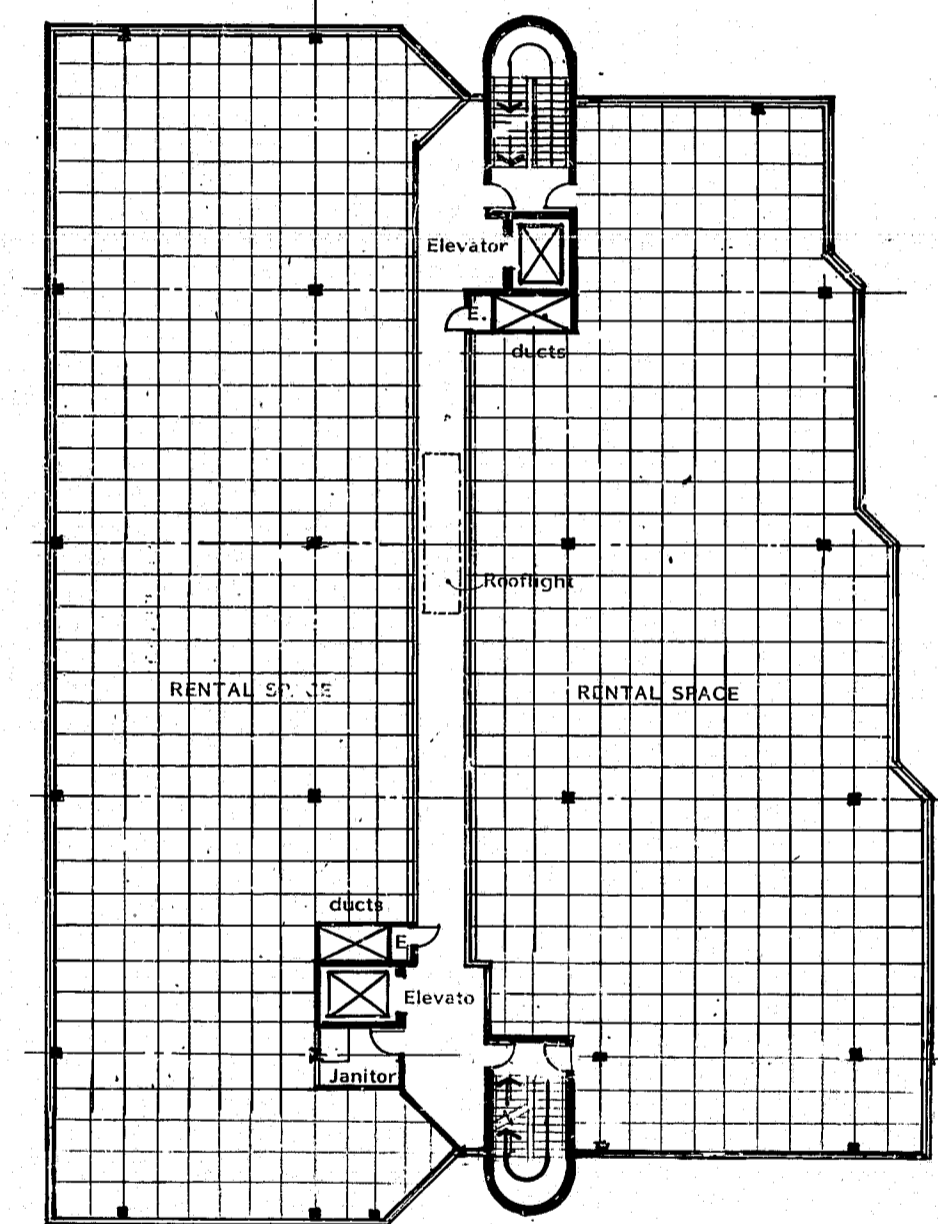

SECOND and THIRD FLOOR PLAN (Typical)



Scale: 1 inch = 16 feet

FOR CONSTRUCTION
DATE: July 15, 1993

Building Plans and Elevations

FIRST REVIEW CORRECTIONS
3.21.94

Drawings and specifications are instruments of service and remain the property of the architect; they have been prepared for use on this specific project and shall be returned to the architect upon completion of construction.

© LJE ARCHITECT, 1994 BRIAN SHAWCROFT, ARCHITECT

DRAWN BY: BS
CHECKED BY: [Signature]
DATE: July 29, 93

BRIAN SHAWCROFT, ARCHITECT
1509 Pineview Street, Raleigh, NC 27608
Tel: 919-828-6396

Triangle Medical & Surgical Associates
MEDICAL CENTER
Ashley Village - Cary, NC.

SHEET NUMBER
A2