
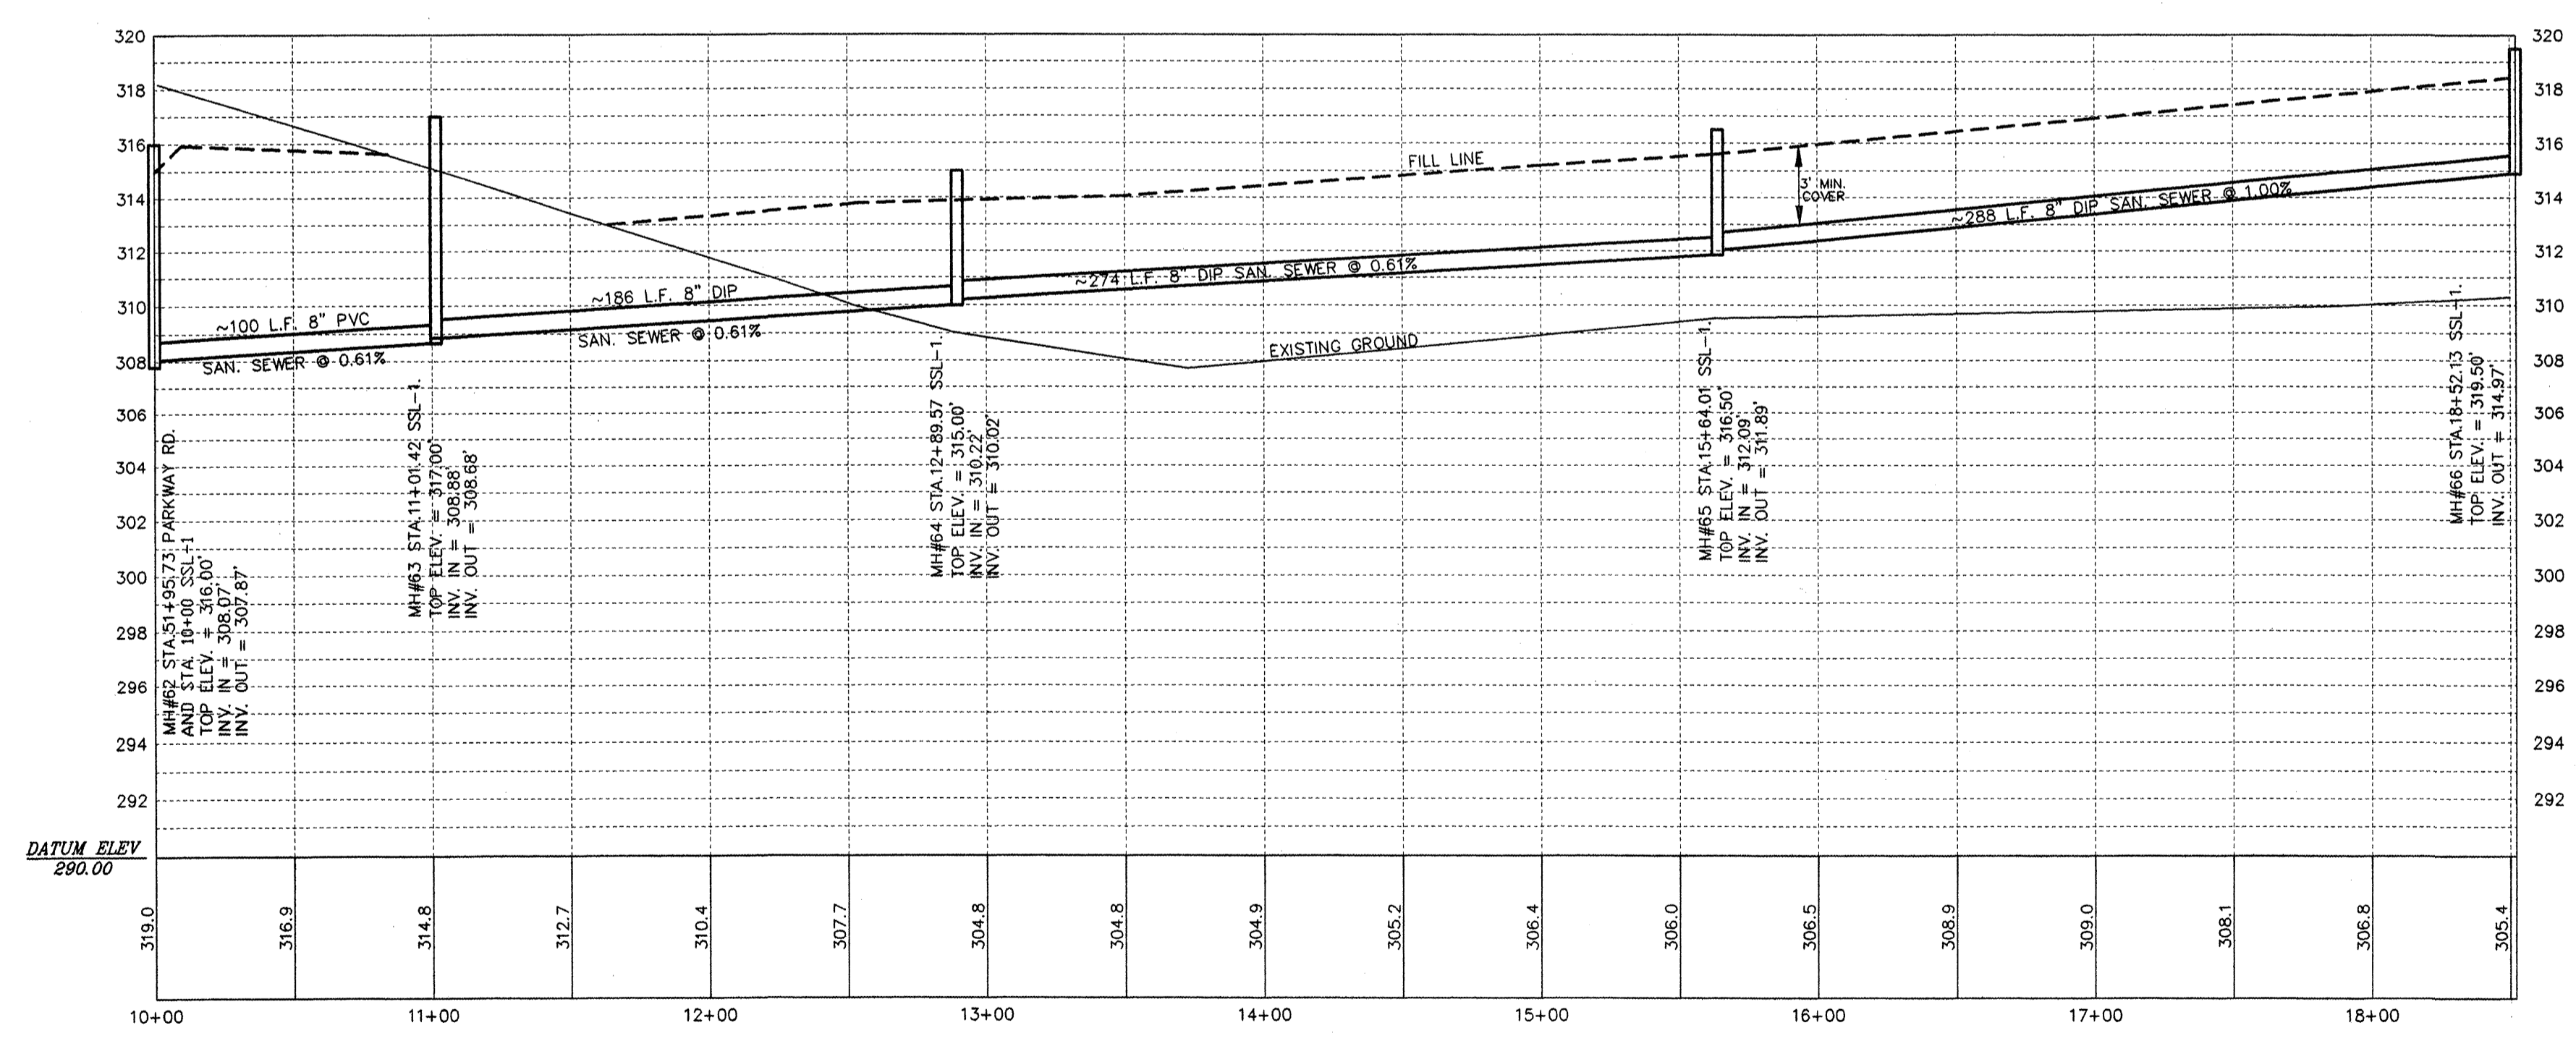


LOCATION, QUANTITY, AND PLACEMENT OF DRAINAGE PIPES AND EROSION CONTROL DEVICES MAY VARY TO BETTER CONFORM TO FIELD CONDITIONS.

ALL WORK AND MATERIALS SHALL CONFORM TO THE STANDARDS AND SPECIFICATIONS OF WAKE COUNTY, NCDOT AND TOWN OF CARY. THE CONTRACTOR SHALL OBTAIN A COPY OF THESE STANDARDS PRIOR TO CONSTRUCTION.

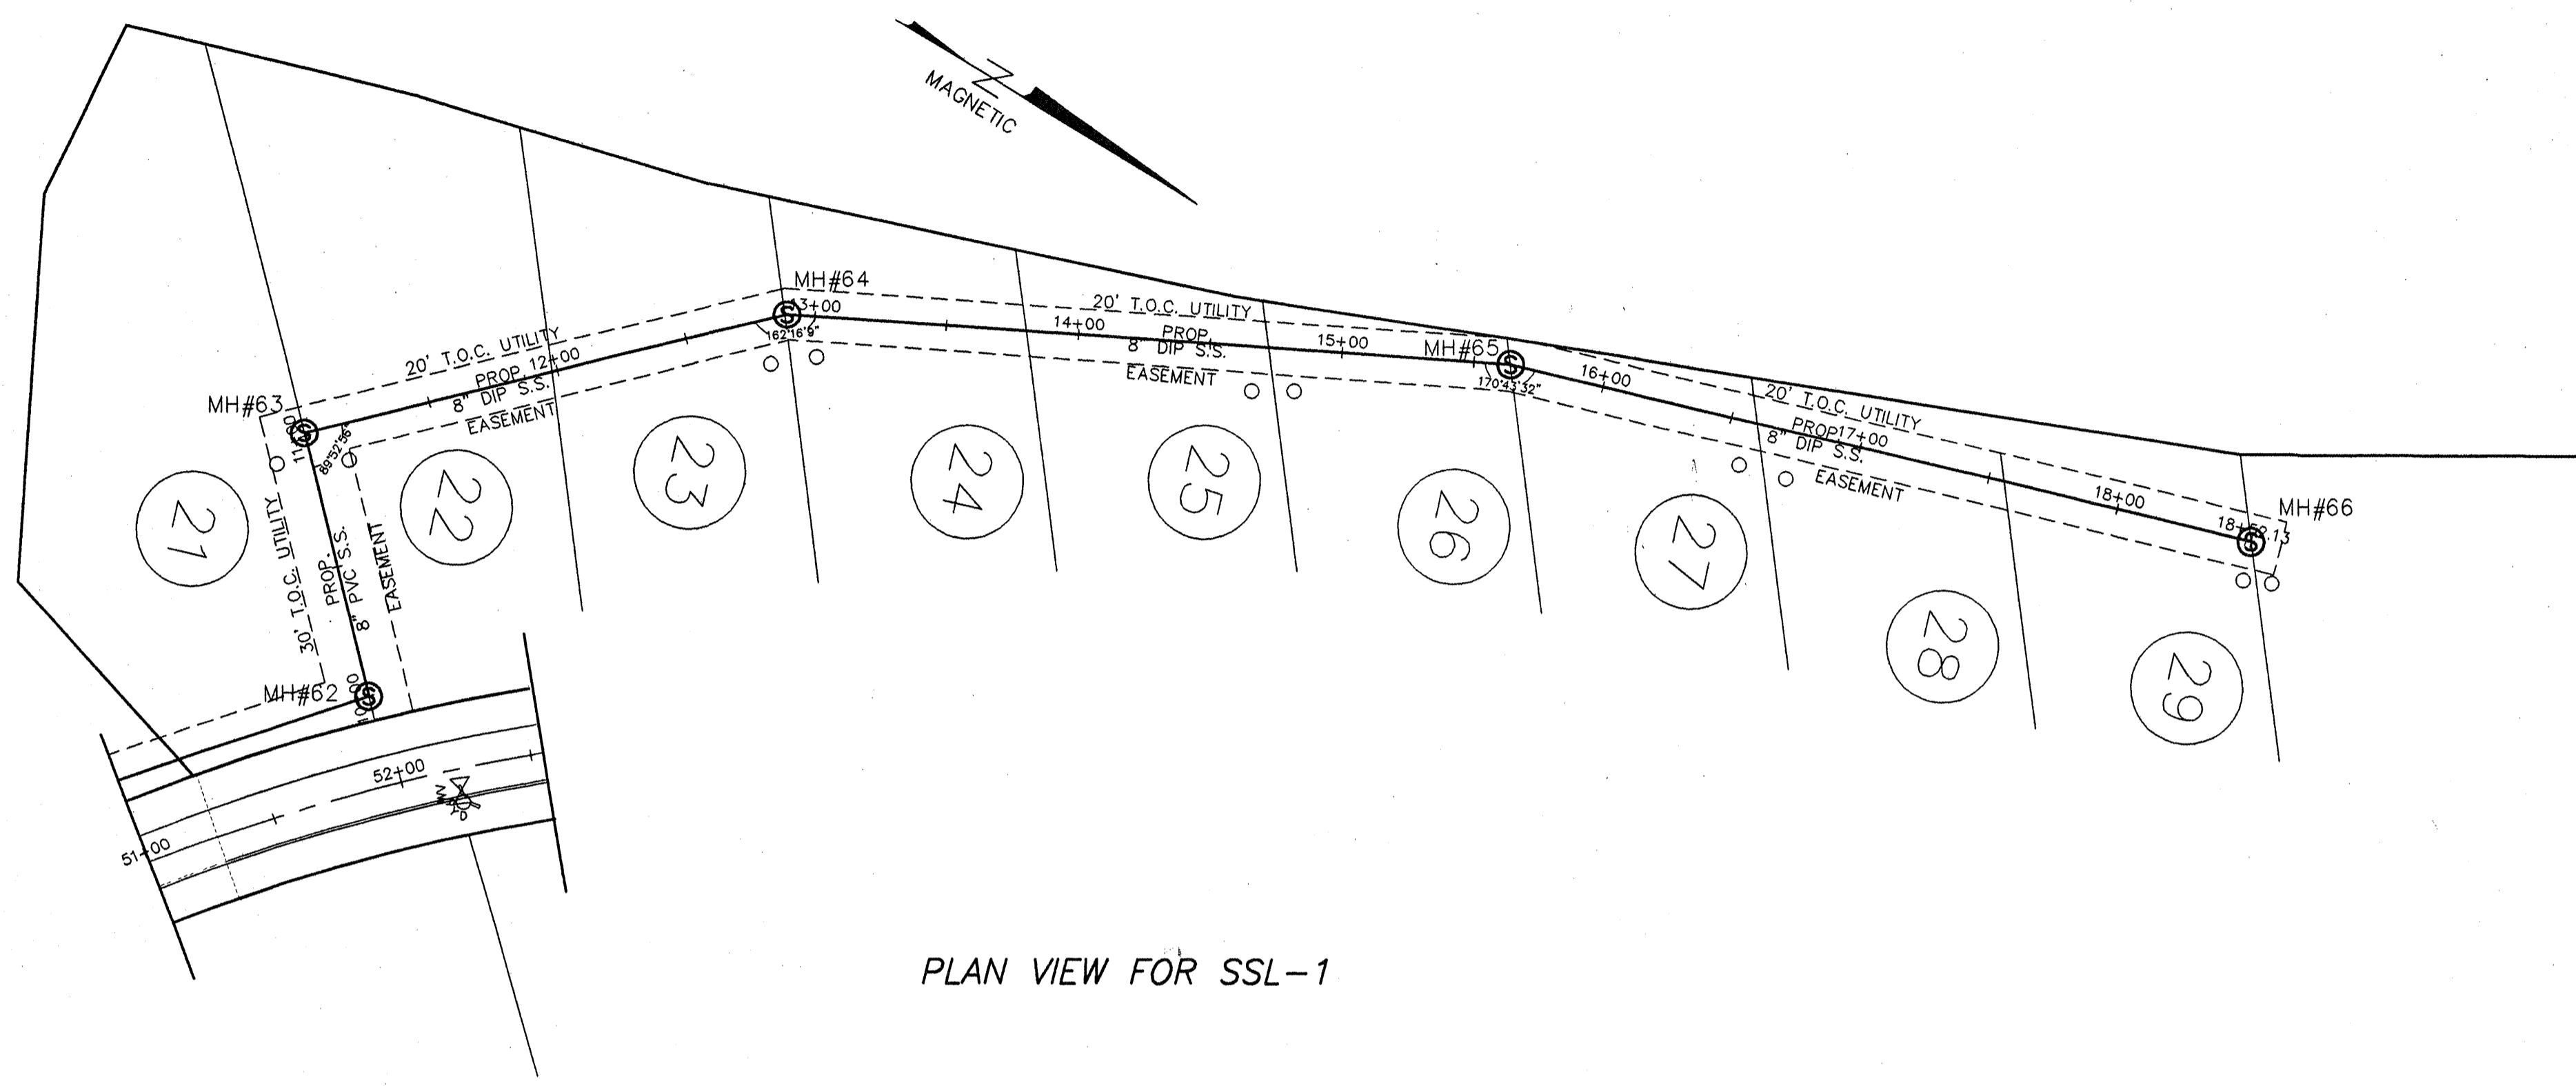

07-SP-057
 APPROVED
 TOWN OF CARY
 Approved by DRC Date 01-03-08
 Planning JAB Date 01-08-08
 Engineering SS Date 01-10-08
 4-14-08

9/4/07

SCALE: 1" = 50' (HORIZONTAL)
 1" = 5' (VERTICAL)

NOTE: PRELIMINARY PLANS. DO NOT USE FOR CONSTRUCTION.

SP	STEWART-PROCTOR ENGINEERING and SURVEYING 319 CHAPANOKE ROAD SUITE 106 RALEIGH, NC 27603 TEL. 919 779-1855 FAX 919 779-1661		ROADWAY PLANS FOR THE PARK AT WESTLAKE THE HERITAGE PHASES 2 SF4-5	
	DATE 8-25-06	SURVEYED BY	JOB	MIDDLE CREEK TOWNSHIP NORTH CAROLINA
SCALE 1"=50'	DRAWN BY	DWG. NO.	WAKE COUNTY OWNER: WINSLOW PROPERTIES	
REVISIONS			ZONED R-30 P.I.N. 0679-13-1616	