

SECOND LEVEL FLOOR PLAN


SCALE: 1/8" = 1'-0"



NOTES

SPRINKLER CONTRACTOR TO SUBMIT HYDRAULIC CALCULATIONS AS REQUIRED BY STATE AND LOCAL CODES FOR REVIEW AND APPROVAL. SPRINKLER CONTRACTOR SHALL ALSO BE RESPONSIBLE FOR PROVIDING A COMPLETE WORKING SYSTEM WITH AGENCY APPROVAL/CERTIFICATE SUPPLIED TO OWNER BEFORE CERTIFICATE OF OCCUPANCY INSPECTION.

SPRINKLER CONTRACTOR VERIFY WATER PRESSURE (OR PLUMBER) AS REQUIRED BY STATE AND LOCAL CODE FOR SIZING MAIN HOUSE SERVICE PIPE.

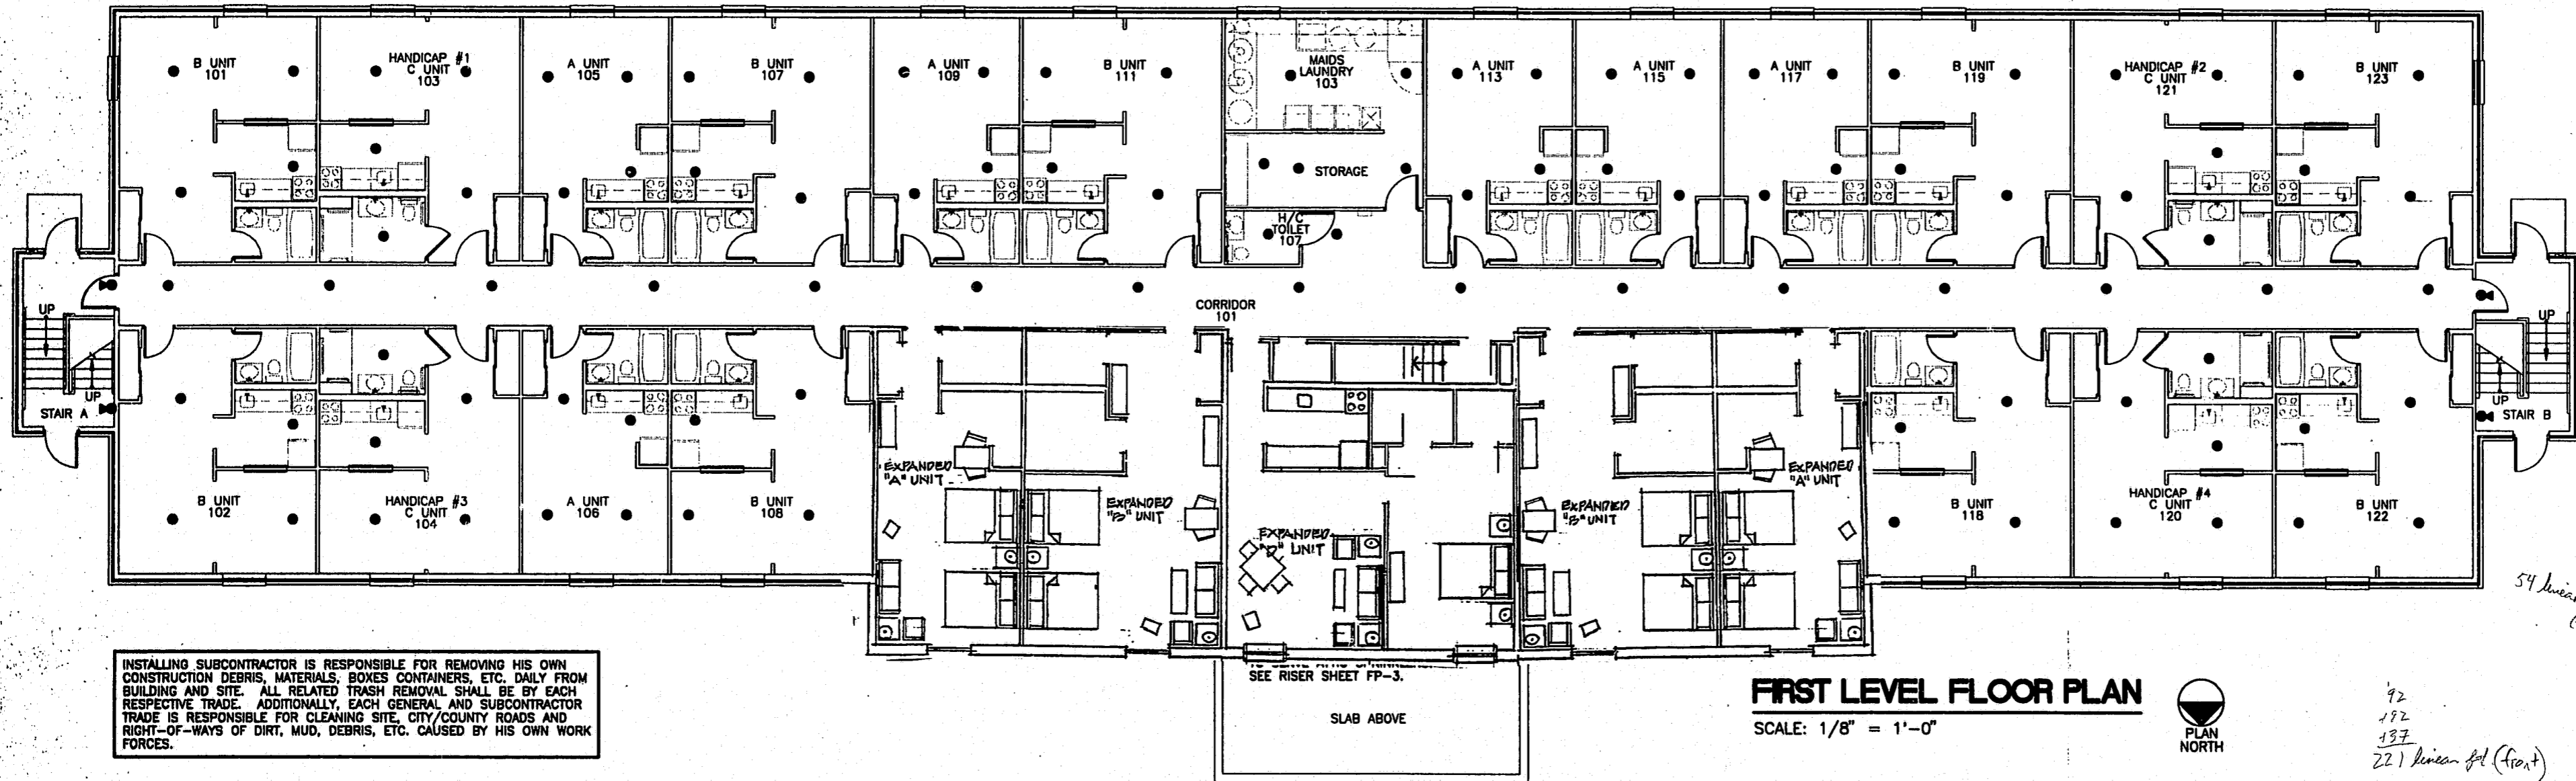

FIRST LEVEL FLOOR PLAN

SCALE: 1/8" = 1'-0"



INSTALLING SUBCONTRACTOR IS RESPONSIBLE FOR REMOVING HIS OWN CONSTRUCTION DEBRIS, MATERIALS, BOXES CONTAINERS, ETC. DAILY FROM BUILDING AND SITE. ALL RELATED TRASH REMOVAL SHALL BE BY EACH RESPECTIVE TRADE. ADDITIONALLY, EACH GENERAL AND SUBCONTRACTOR TRADE IS RESPONSIBLE FOR CLEANING SITE, CITY/COUNTY ROADS AND RIGHT-OF-WAYS OF DIRT, MUD, DEBRIS, ETC. CAUSED BY HIS OWN WORK FORCES.

54 linear ft. (circle)

92
192
137
221 linear ft. (front)

Studio Plus of America, Inc. hereby reserves its common law copyright and other property rights in these plans, ideas and designs. These ideas, designs and plans are not to be reproduced, copied, or used in any form or by any means, electronic or mechanical, including photocopying, recording, or by any information storage and retrieval system, without the prior written permission from Studio Plus of America, Inc. Written dimensions on these drawings shall have precedence over all other dimensions and conditions on the job and Studio Plus of America, Inc. must be notified in writing of any variation from the dimensions, conditions and specifications shown by these drawings.

STUDIO PLUS at UNIVERSITY PLACE, INC.
MCCULLOUGH DRIVE
CHARLOTTE, NORTH CAROLINA



THOMAS ROOF, INC. - ARCHITECTS
 731 EUREKA ROAD, Suite 500, Charlotte, NC 28214
 704-366-2888
 Fax: 704-366-2337

DATE: 6-22-95

REVISIONS

DWG. BY SPC

PROJECT NO. 95056/95109

SHEET NO.

FP-1