




TOTAL AREA (MINUS OPENINGS)	3,242 SF
TOTAL MASONRY (MINUS OPENINGS)	1,296 SF (40%)
TOTAL NON-MASONRY (MINUS OPENINGS)	1,946 SF (60%)

NOTE:  
PROVIDE CONTROL JOINTS IN BRICK @ MAX. 30'-0" O.C.  
CONTROL JOINT COLOR SHALL MATCH MORTAR COLOR.

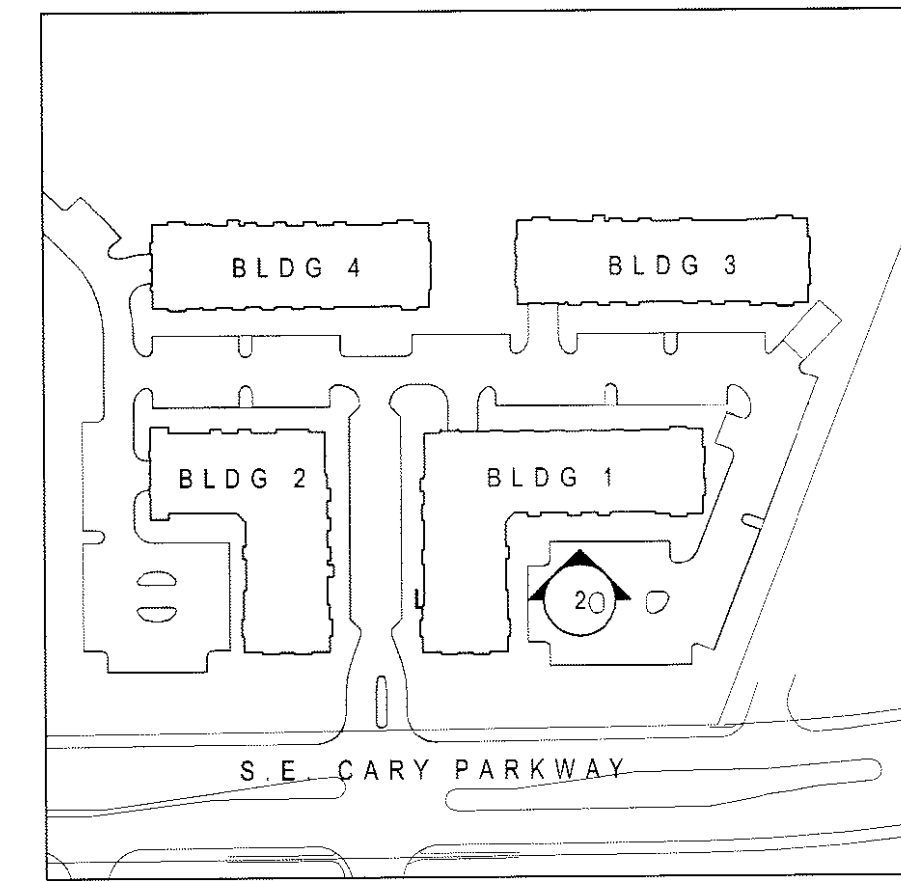


NOTES:  
1. ALL VENT PIPES, ETC. EXTENDING ABOVE THE ROOF SURFACE MUST BE PAINTED A COLOR THAT BLENDS WITH THE ROOF COLOR.  
2. H.V.A.C. AND MECHANICAL SYSTEMS TO BE SCREENED WITH LANDSCAPING OR BE MOUNTED ON THE ROOF IN A MANSARD SYSTEM.


LEGEND - ELEVATIONS	
(A)	WINDOW TYPE, SEE SHEET A11.01
PT-1	PAINT TYPE - SHERWIN WILLIAMS; COLOR SW6092 (LIGHTWEIGHT BEIGE)
PT-2	PAINT TYPE - SHERWIN WILLIAMS; COLOR SW6080 (LITTLERLY BEIGE)
PT-3	RAILING PAINT TYPE - KYNAR 500; COLOR DARK BRONZE
BRICK	BRICK TYPE - TAYLOR MODULAR BRICK (3" x 2 1/4" x 8 1/2"), COLOR #373 AUTUMN BLEND.
SHINGLES	SHINGLE TYPE - OWEN CORNING ASPHALT; OAKRIDGE, COLOR DRIFTWOOD.

REAR ELEVATION 2 - BUILDING NUMBER 1  
SCALE: 3/32" = 1'-0"

2

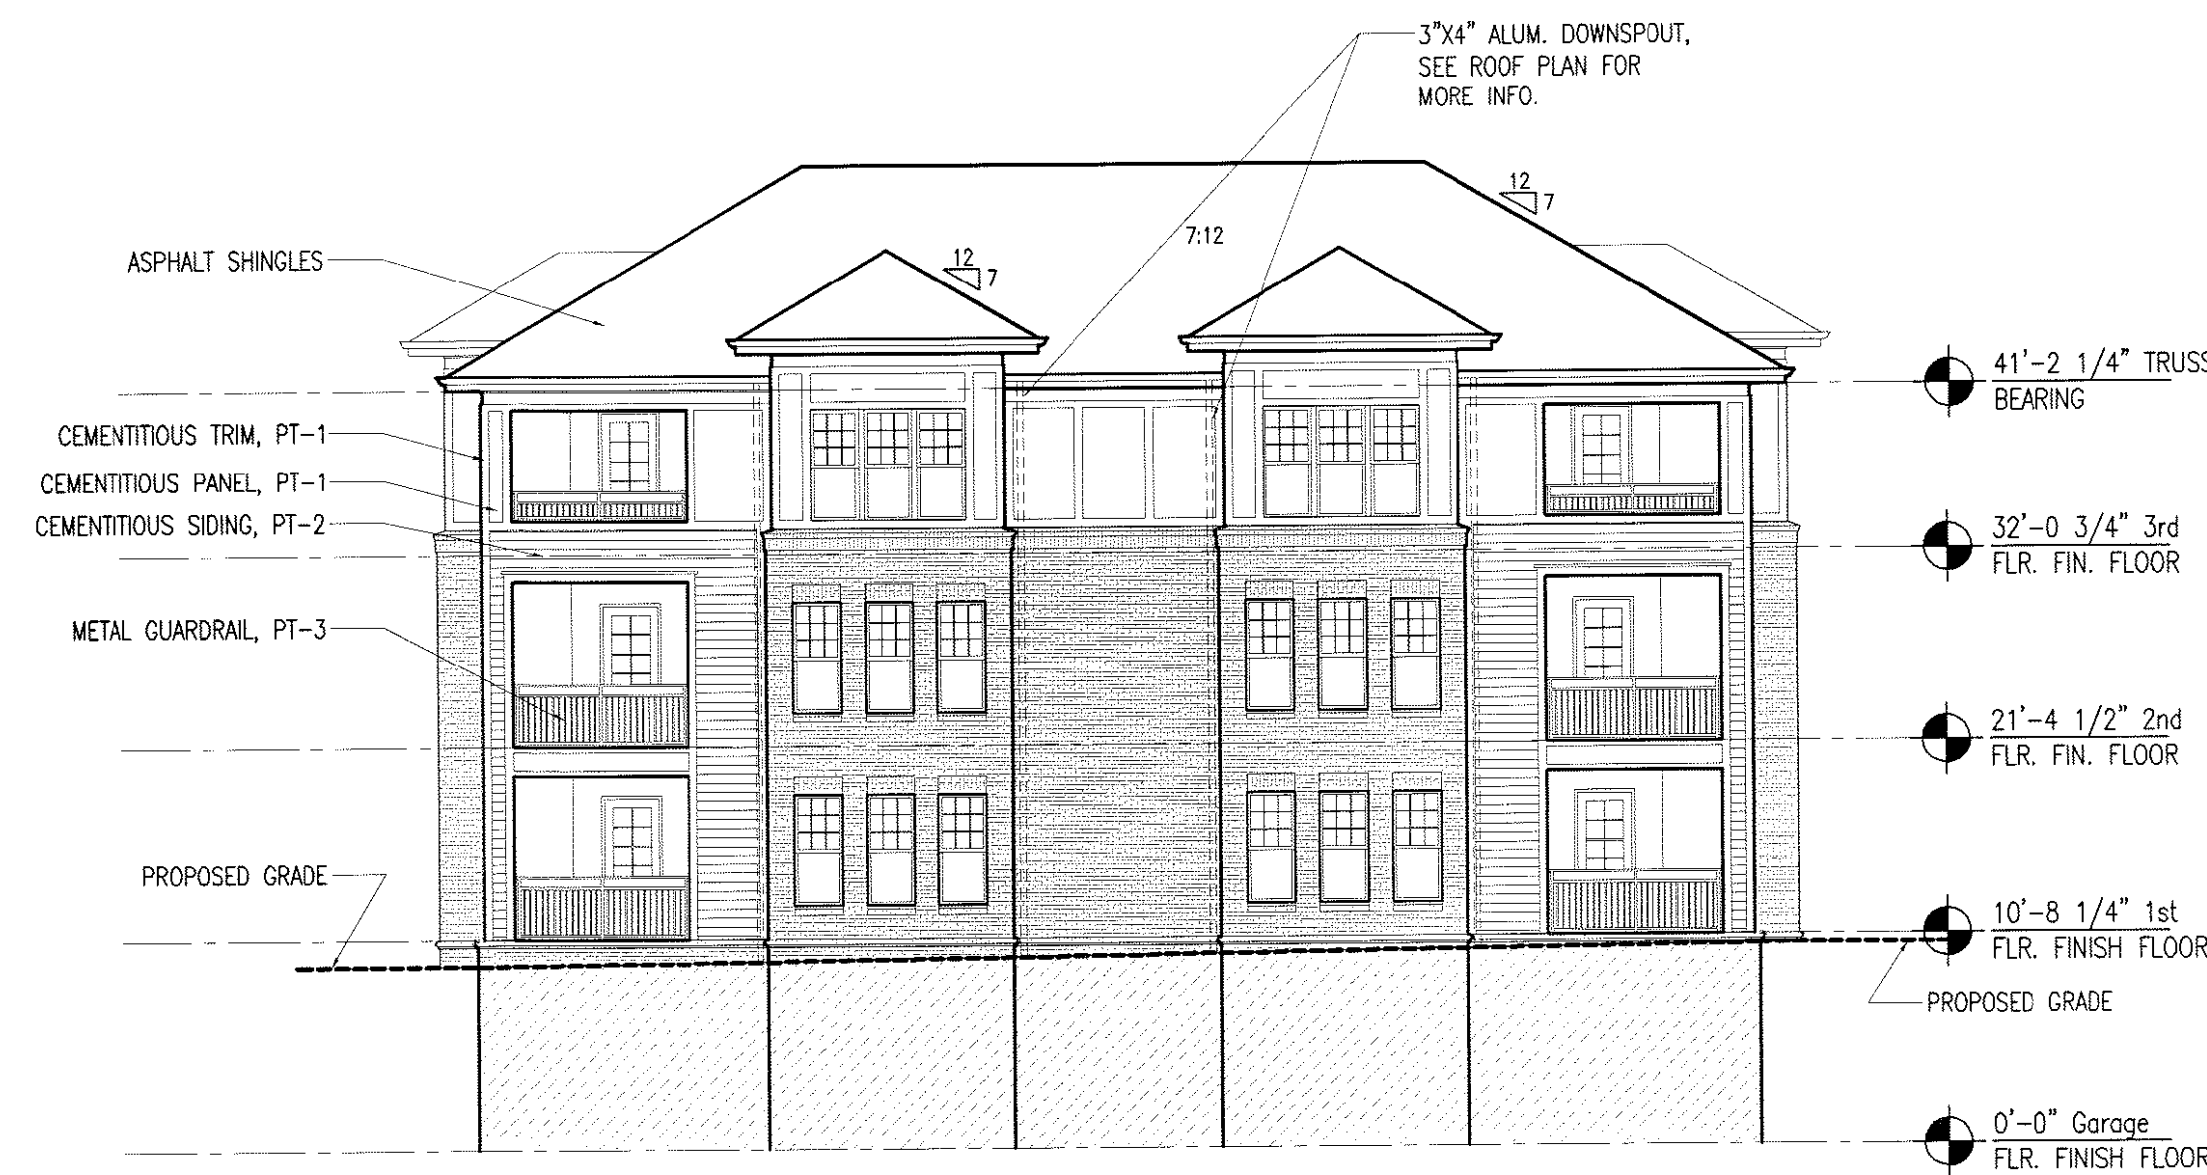

TOTAL AREA (MINUS OPENINGS)	2,029 SF
TOTAL MASONRY (MINUS OPENINGS)	1,261 SF (62%)
TOTAL NON-MASONRY (MINUS OPENINGS)	768 SF (38%)

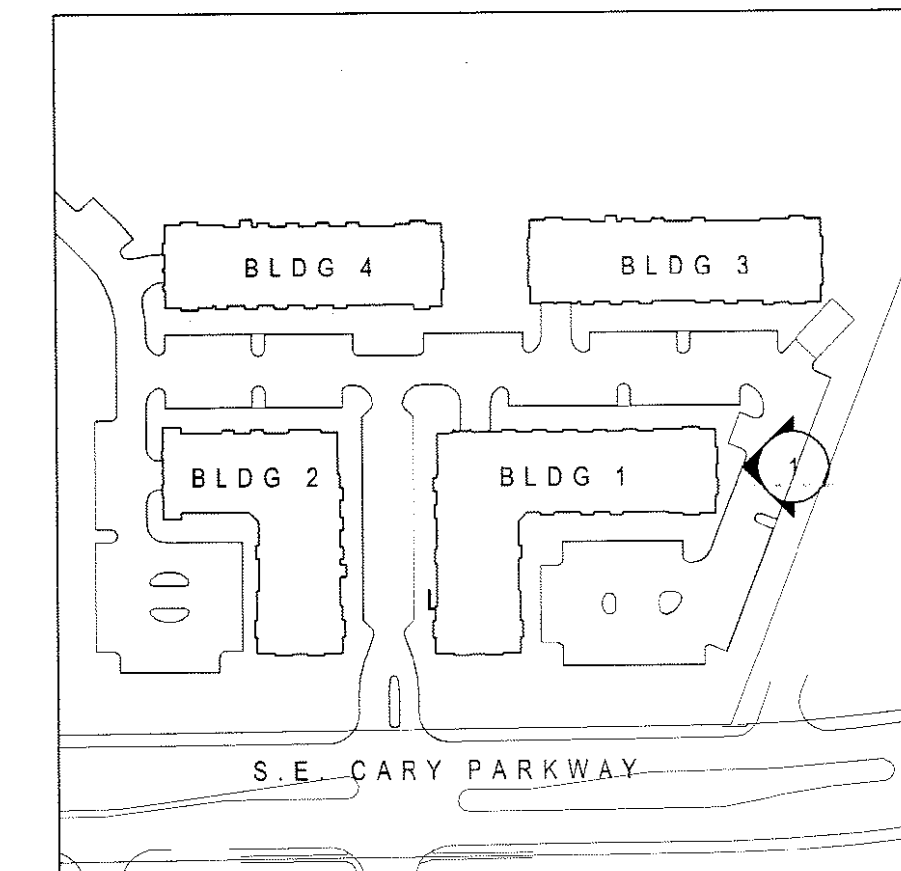


NOTES:  
1. ALL VENT PIPES, ETC. EXTENDING ABOVE THE ROOF SURFACE MUST BE PAINTED A COLOR THAT BLENDS WITH THE ROOF COLOR.  
2. H.V.A.C. AND MECHANICAL SYSTEMS TO BE SCREENED WITH LANDSCAPING OR BE MOUNTED ON THE ROOF IN A MANSARD SYSTEM.

Cary Project Number 11-SP-044  
HTE # 11-0375 12-0230  
APPROVED BY THE TOWN OF CARY DEVELOPMENT REVIEW COMMITTEE



Planner: *[Signature]* Date: 2/6/12

RIGHT ELEVATION 2 - BUILDING NUMBER 1  
SCALE: 3/32" = 1'-0"

1

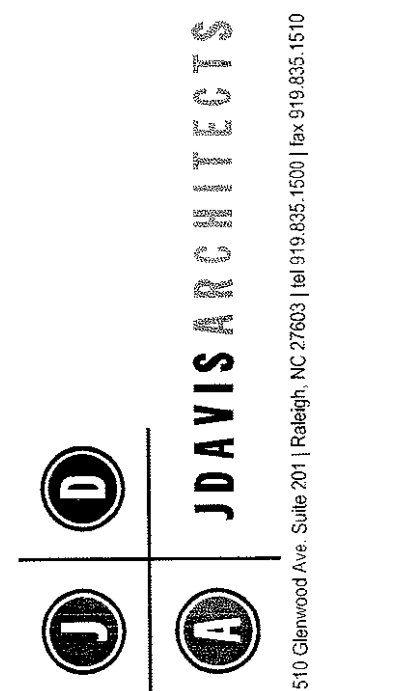

Dominion Realty Partners  
**Tryon Place at Cary Parkway**  
 6475 Tryon Road  
 Cary, North Carolina

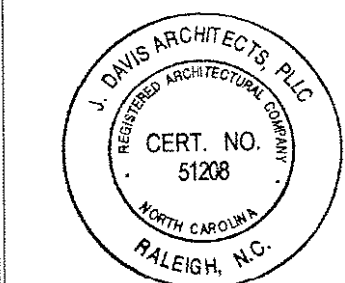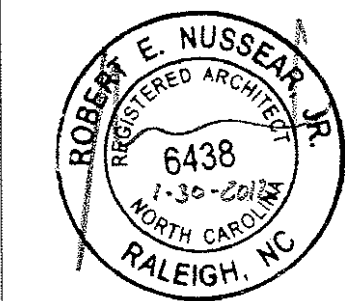

PROJECT:	10032 TRYON PLACE	DATE	9.13.11
ISSUE:	PRICING SET	10.20.11.	
	SITE SUBMITTAL	10.27.11	
REVISIONS:	2ND REVIEW	11.10.11	
	3RD REVIEW	12.29.11	

DRAWN BY: DAR  
CHECKED BY:  
CONTENT: ELEVATION

A3.03

© 2011 JDAVIS ARCHITECTS EXPRESSLY RESERVES ITS COMMON LAW COPYRIGHT AND OTHER PROPERTY RIGHTS IN THESE PLANS. THESE PLANS ARE NOT TO BE REPRODUCED, CHANGED OR COPIED IN ANY FORM OR MANNER WHATSOEVER, NOR ARE THEY TO BE ASSIGNED TO ANY THIRD PARTY WITHOUT FIRST OBTAINING THE EXPRESSED WRITTEN PERMISSION AND CONSENT OF JDAVIS ARCHITECTS, P.L.L.C.