


TOTAL AREA (MINUS OPENINGS)	5,766 SF
TOTAL MASONRY (MINUS OPENINGS)	2,649 SF (46%)
TOTAL NON-MASONRY (MINUS OPENINGS)	3,117 SF (54%)


NOTE:  
 PROVIDE CONTROL JOINTS IN BRICK @ MAX. 30'-0" O.C.  
 CONTROL JOINT COLOR SHALL MATCH MORTAR COLOR.

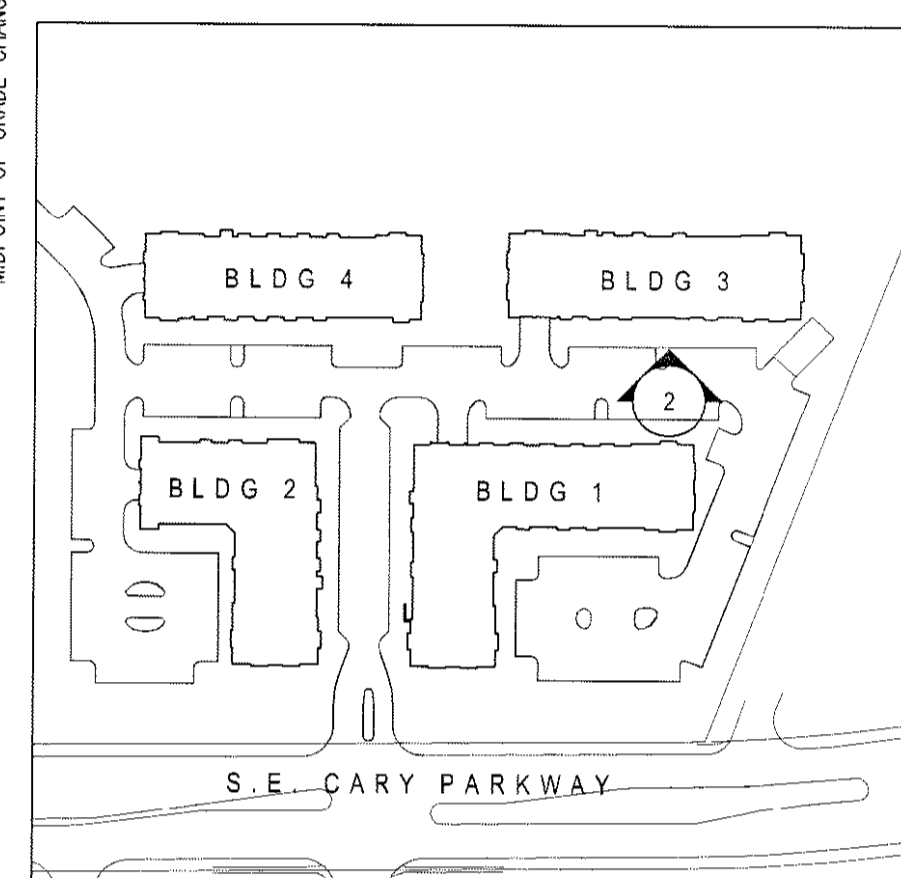

NOTES:  
 1. ALL VENT PIPES, ETC. EXTENDING ABOVE THE ROOF SURFACE MUST BE PAINTED A COLOR THAT BLENDS WITH THE ROOF COLOR.  
 2. H.V.A.C. AND MECHANICAL SYSTEMS TO BE SCREENED WITH LANDSCAPING OR BE MOUNTED ON THE ROOF IN A MANSARD SYSTEM.


LEGEND - ELEVATIONS	
(A)	WINDOW TYPE, SEE SHEET A11.01
PT-1	PAINT TYPE - SHERWIN WILLIAMS; COLOR SW6092 (LIGHTWEIGHT BEIGE)
PT-2	PAINT TYPE - SHERWIN WILLIAMS; COLOR SW6060 (LITTLERLY BEIGE)
PT-3	RAILING PAINT TYPE - KYNAR 500; COLOR DARK BRONZE
BRICK	BRICK TYPE - TAYLOR MODULAR BRICK (8" X 2" X 7"); COLOR #373 AUTUMN BLEND.
SHINGLES	SHINGLE TYPE - OWEN CORNING ASPHALT; OAKRODGE, COLOR DRETTWOOD.

FRONT ELEVATION - BUILDING NUMBER 3  
 SCALE: 3/32" = 1'-0"

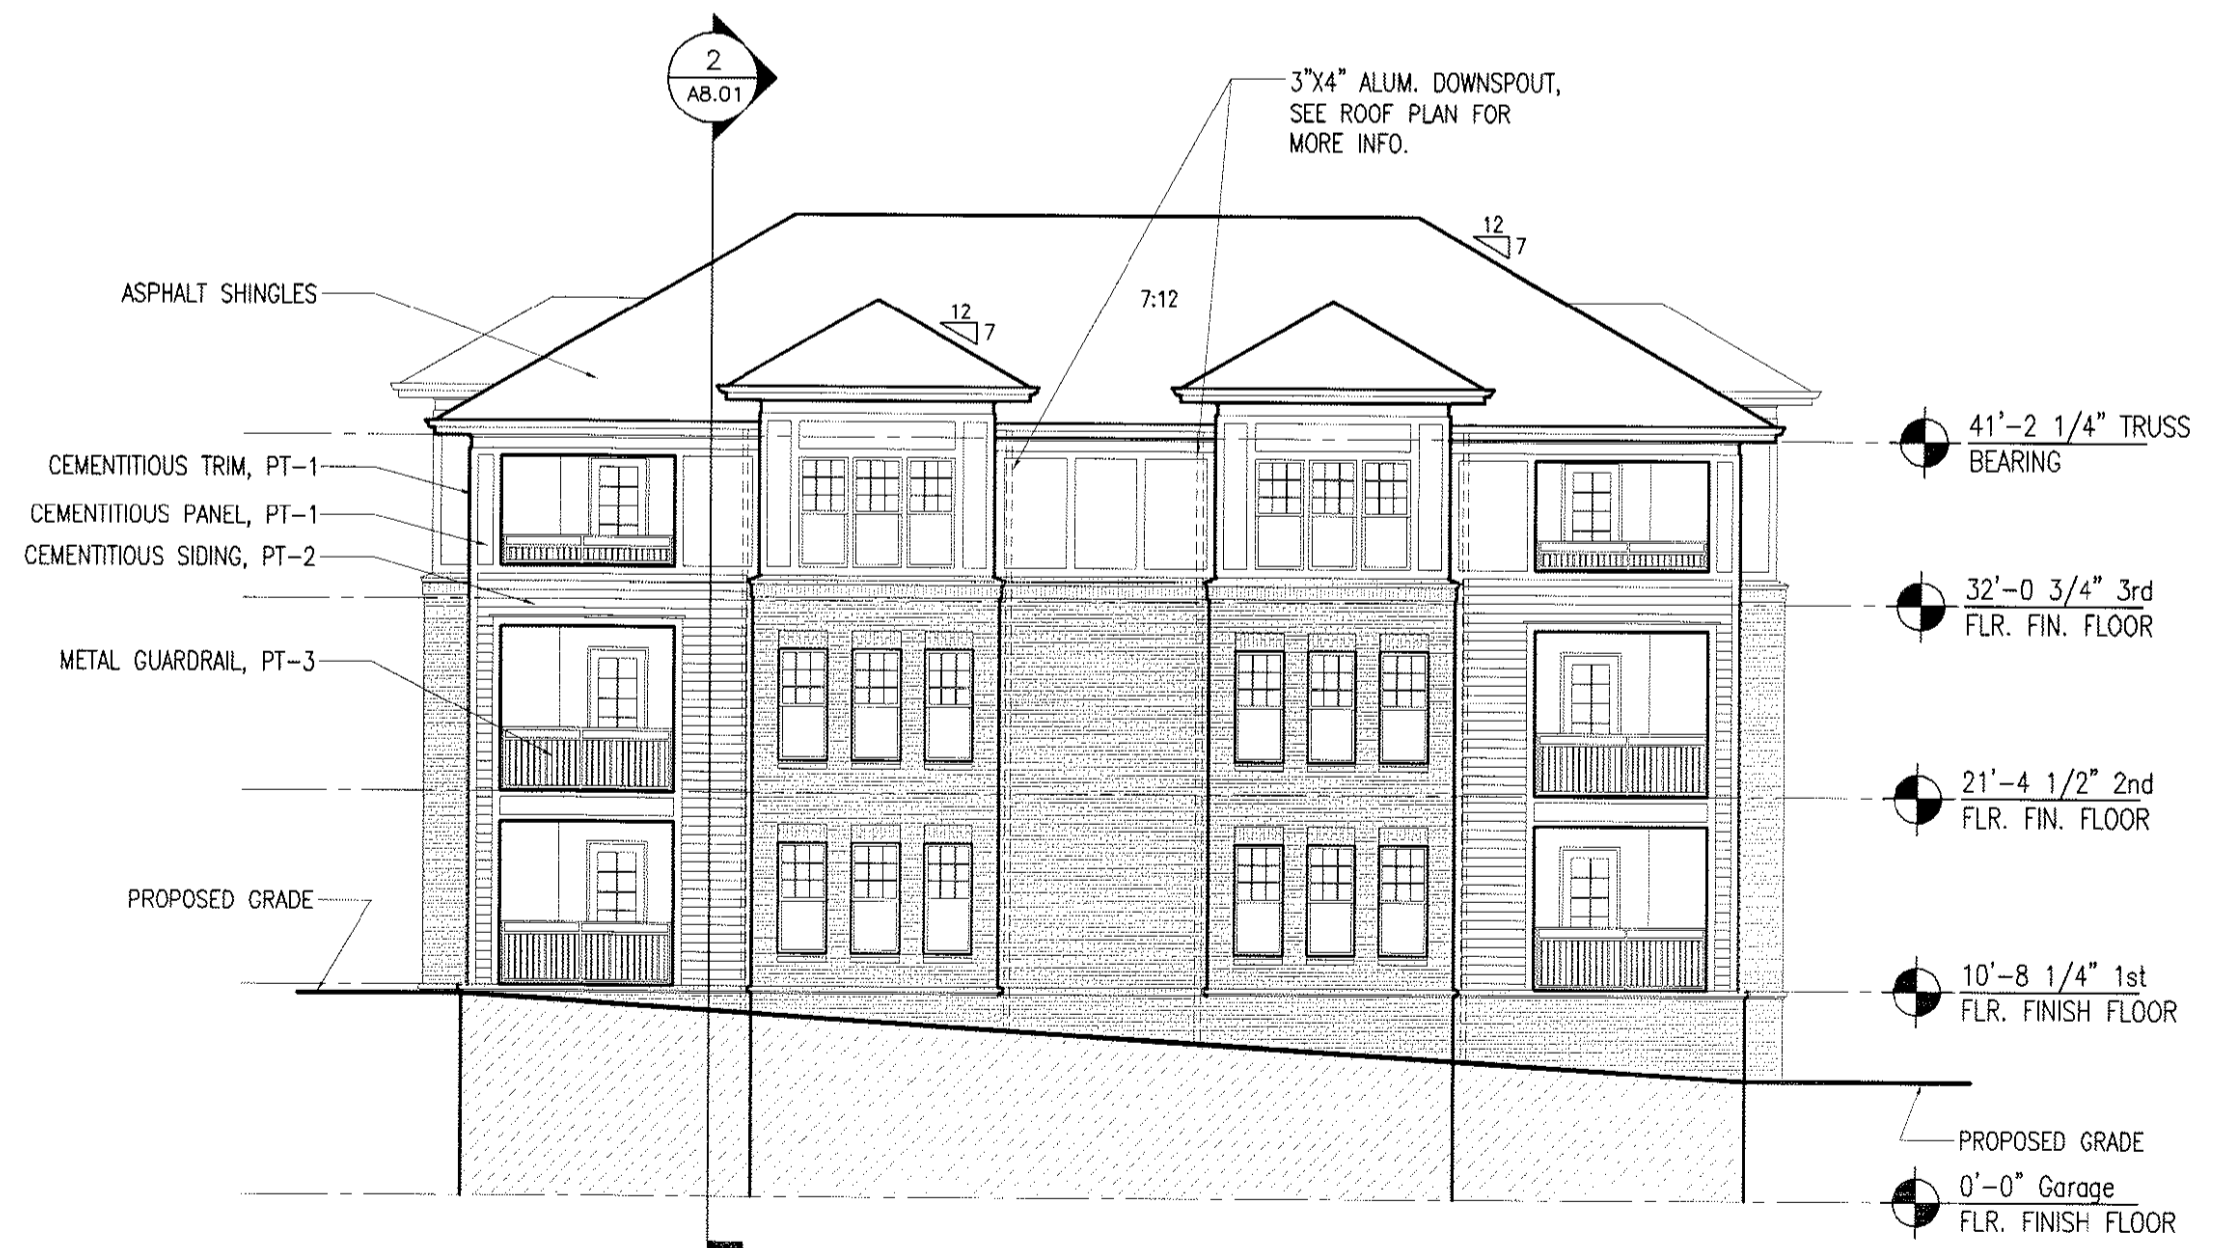

TOTAL AREA (MINUS OPENINGS)	1,769 SF
TOTAL MASONRY (MINUS OPENINGS)	1,001 SF (57%)
TOTAL NON-MASONRY (MINUS OPENINGS)	768 SF (43%)

NOTE:  
 PROVIDE CONTROL JOINTS IN BRICK @ MAX. 30'-0" O.C.  
 CONTROL JOINT COLOR SHALL MATCH MORTAR COLOR.

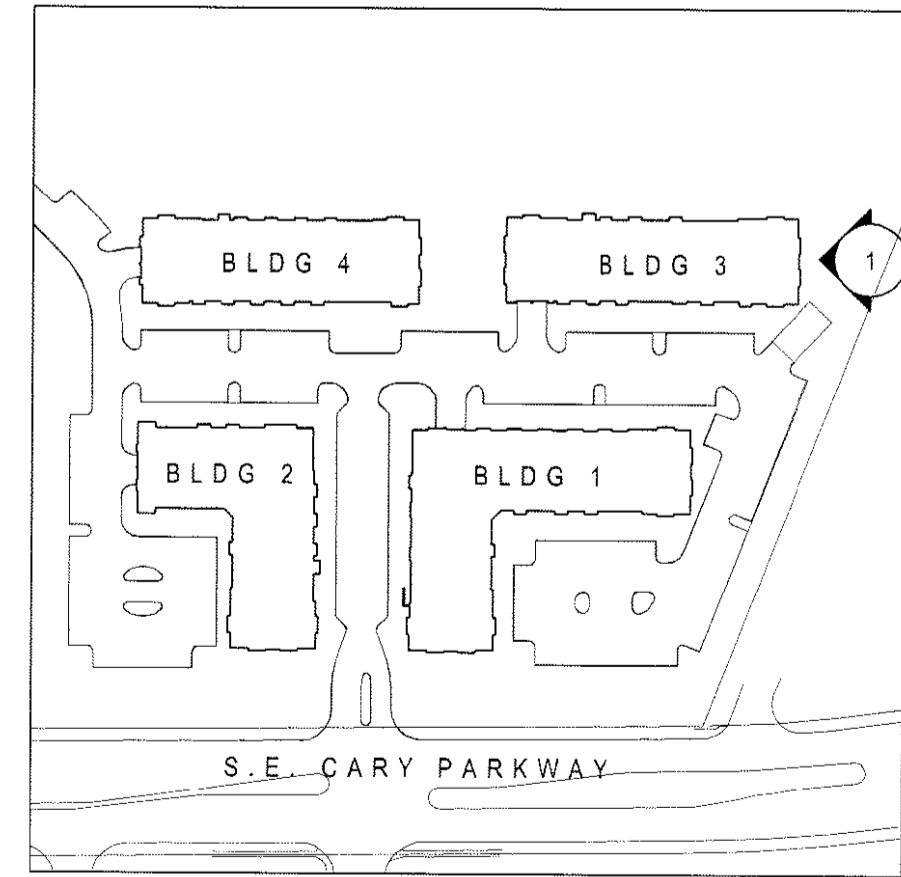



NOTES:  
 1. ALL VENT PIPES, ETC. EXTENDING ABOVE THE ROOF SURFACE MUST BE PAINTED A COLOR THAT BLENDS WITH THE ROOF COLOR.  
 2. H.V.A.C. AND MECHANICAL SYSTEMS TO BE SCREENED WITH LANDSCAPING OR BE MOUNTED ON THE ROOF IN A MANSARD SYSTEM.

Cary Project Number 11-SP-044  
 HTE # 44-0076 12-0238  
 APPROVED BY THE TOWN OF CARY  
 DEVELOPMENT REVIEW COMMITTEE

Planner: *[Signature]* Date: 2/6/12

RIGHT ELEVATION - BUILDING NUMBER 3  
 SCALE: 3/32" = 1'-0"

Dominion Realty Partners  
**Tryon Place at Cary Parkway**  
 6475 Tryon Road  
 Cary, North Carolina

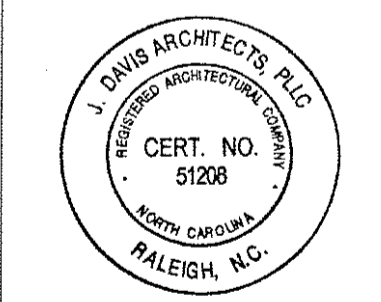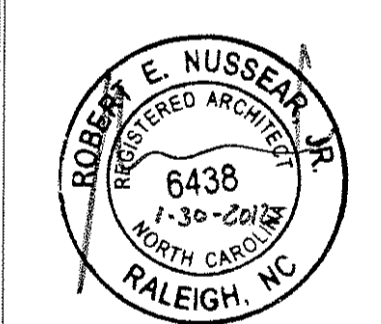

DATE	
PROJECT:	10032 TRYON PLACE 9.13.11
ISSUE:	PRICING SET 10.20.11
	SITE SUBMITTAL 10.27.11
REVISIONS:	2ND REVIEW 11.10.11
	3RD REVIEW 12.28.11
DRAWN BY:	DAR
CHECKED BY:	
CONTENT:	ELEVATION

©2011 J. DAVIS ARCHITECTS, P.C. RESERVES ITS COMMON LAW COPYRIGHT AND OTHER PROPERTY RIGHTS IN THESE PLANS. THESE PLANS ARE NOT TO BE REPRODUCED, CHANGED OR COPIED IN ANY FORM OR MANNER WHATSOEVER, NOR ARE THEY TO BE ASSIGNED TO ANY THIRD PARTY WITHOUT FIRST OBTAINING THE WRITTEN PERMISSION AND CONSENT OF J. DAVIS ARCHITECTS, P.C.