



DEVELOPMENT MATERIALS & COLORS


FIELD BRICK - RED BRICK (WIRECUT)
 ACCENT BRICK - BURGUNDY
 EFS - CREME
 SPLIT FACE BLOCK - CREME
 TILE ACCENTS - DARK GREEN V OR BURGUNDY
 CANVAS AWNINGS - DARK GREEN, BURGUNDY OR DARK GREEN/BURGUNDY STRIPE
 STOREFRONT - CLEAR ANODIZED ALUMINUM
 METAL ROOFING - DARK GREEN
 HM DOORS / OH DOORS - DARK GREEN

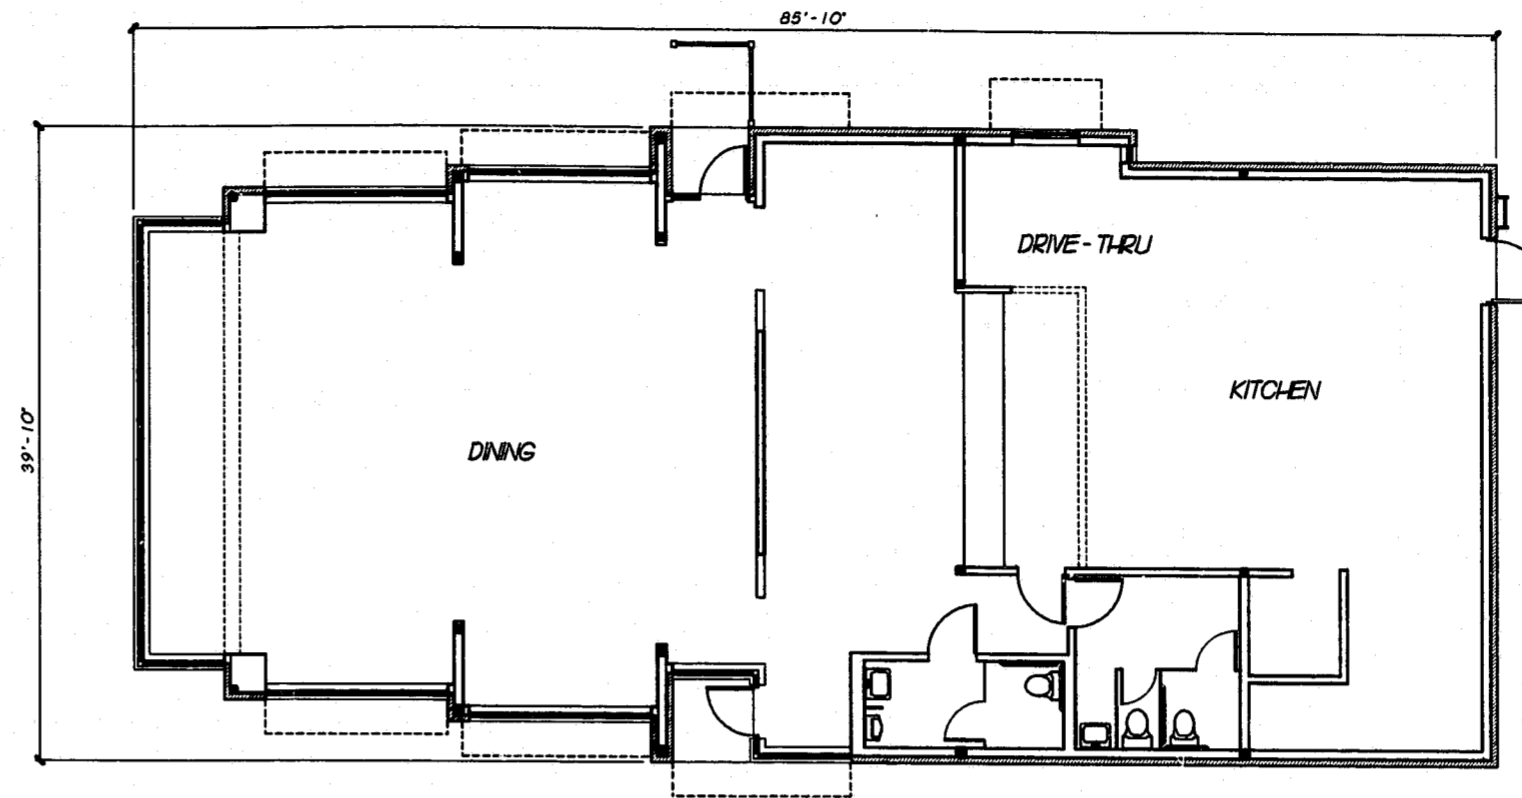


1 FLOOR PLAN
 SCALE: 1/8" = 1'-0"

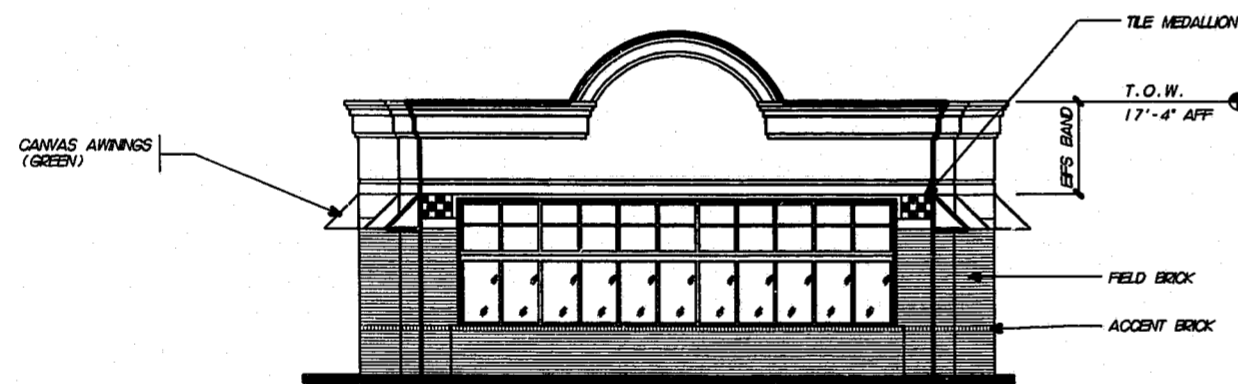


2 FRONT ELEVATION
 SCALE: 1/8" = 1'-0"

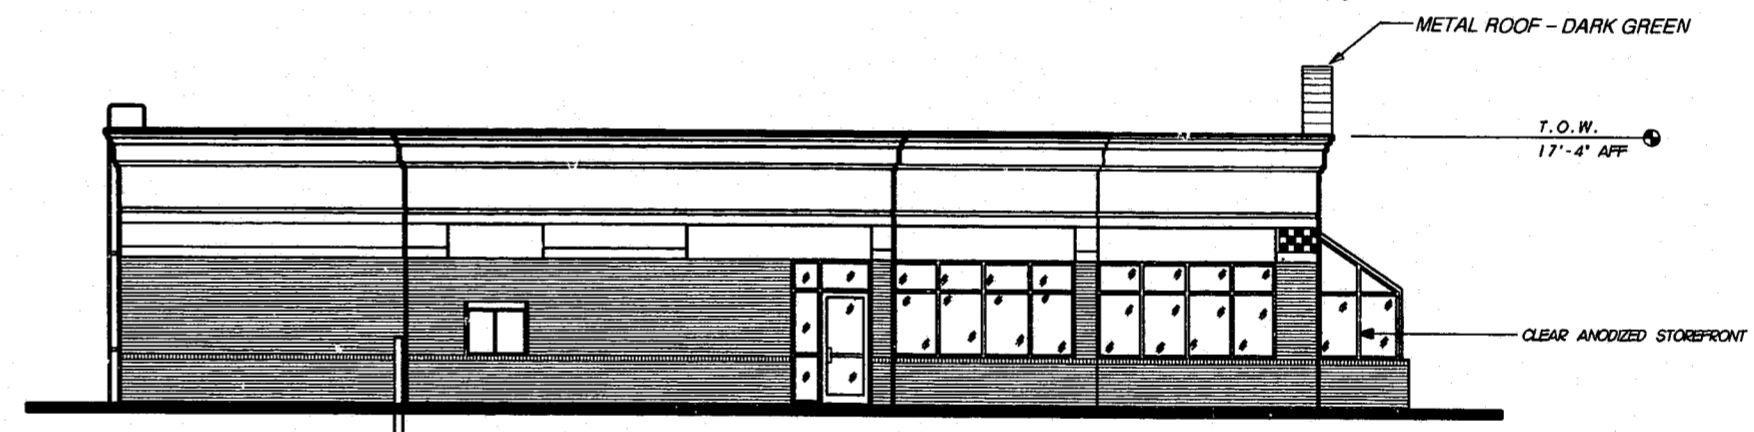


3 LEFT ELEVATION
 SCALE: 1/8" = 1'-0"

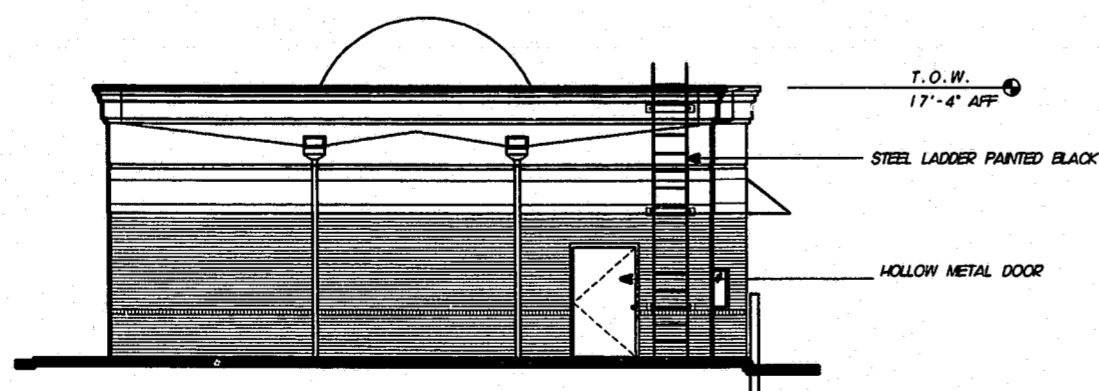

4 REAR ELEVATION
 SCALE: 1/8" = 1'-0"

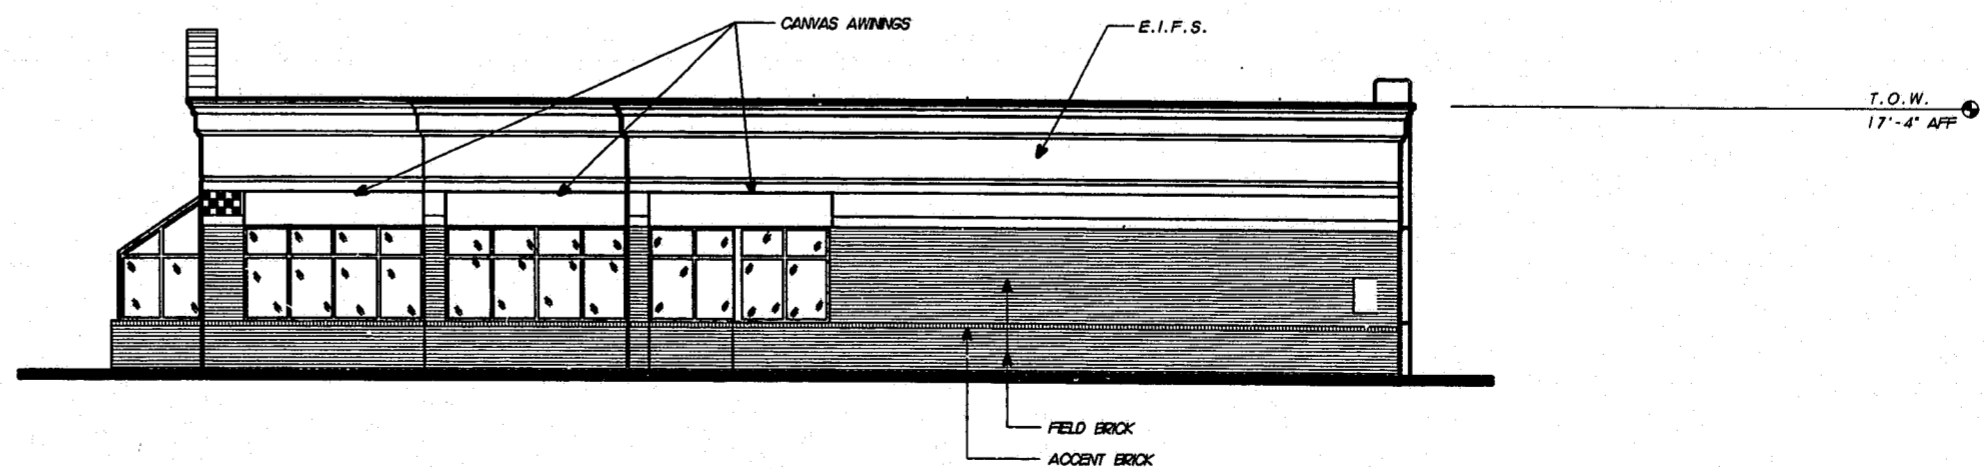

5 RIGHT ELEVATION
 SCALE: 1/8" = 1'-0"

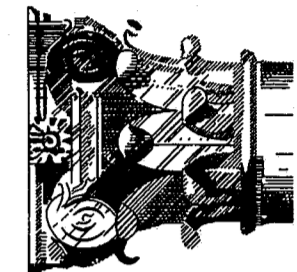

DESIGN DEVELOPMENT
 1100 LOGGERS COURT, SUITE A 103
 RALEIGH, NORTH CAROLINA, 27609
 919.878.3690 FAX 919.876.3618

PROJECT:
FAST FOOD RESTAURANT
BUILDING 2
FOR WEST PARK PLACE
 HIGH HOUSE RD & NC HWY 55
 CARY, NC

TYPE VI, UNSPR
 BUSINESS
 3,162 S.F.

DATE	REVISION

PROJECT #:
 960071
 DATE:
 NOV. 19, 1997
 DRAWN BY/CHECKED BY:
 JEB /
 SHEET TITLE:

SHEET:
FF-A1