



1 FRONT ELEVATION
SCALE: 1/8" = 1'-0"

**DEVELOPMENT
MATERIALS & COLORS**


FIELD BRICK - RED BRICK (WIRECUT)
 ACCENT BRICK - BURGUNDY
 EFS - CREME
 SPLIT FACE BLOCK - CREME
 TILE ACCENTS - DARK GREEN OR BURGUNDY
 CANVAS AWNINGS - DARK GREEN, BURGUNDY OR
 DARK GREEN/BURGUNDY STRIPE
 STOREFRONT - CLEAR ANODIZED ALUMINUM
 METAL ROOFING - DARK GREEN
 HM DOORS / OH DOORS - DARK GREEN
 METAL DOWNSPOUTS - PAINTED TO MATCH RED BRICK

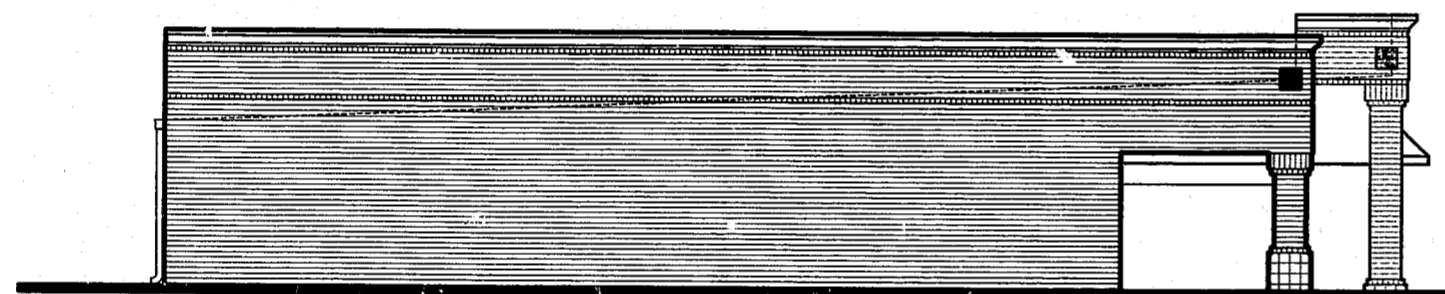


2 LEFT ELEVATION
SCALE: 1/8" = 1'-0"

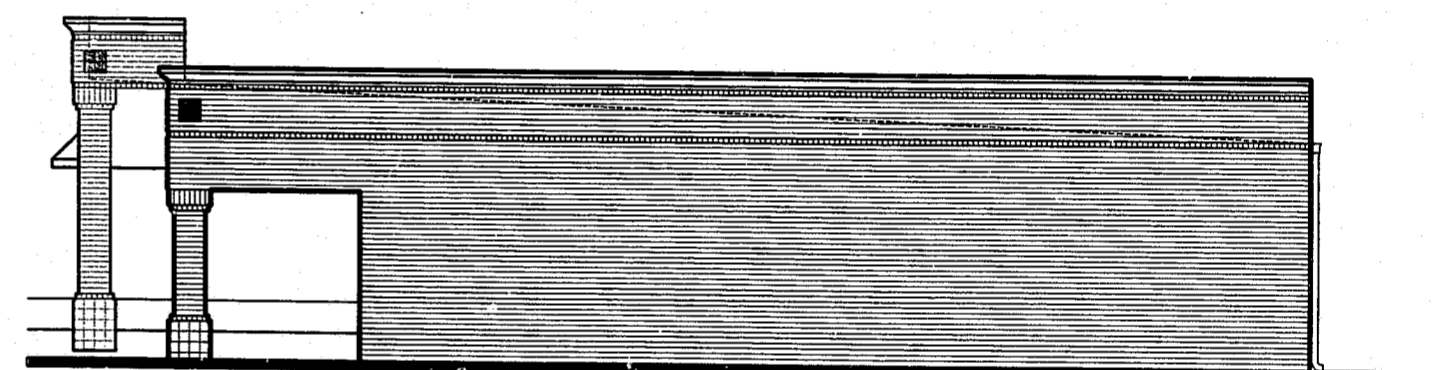

3 RIGHT ELEVATION
SCALE: 1/8" = 1'-0"

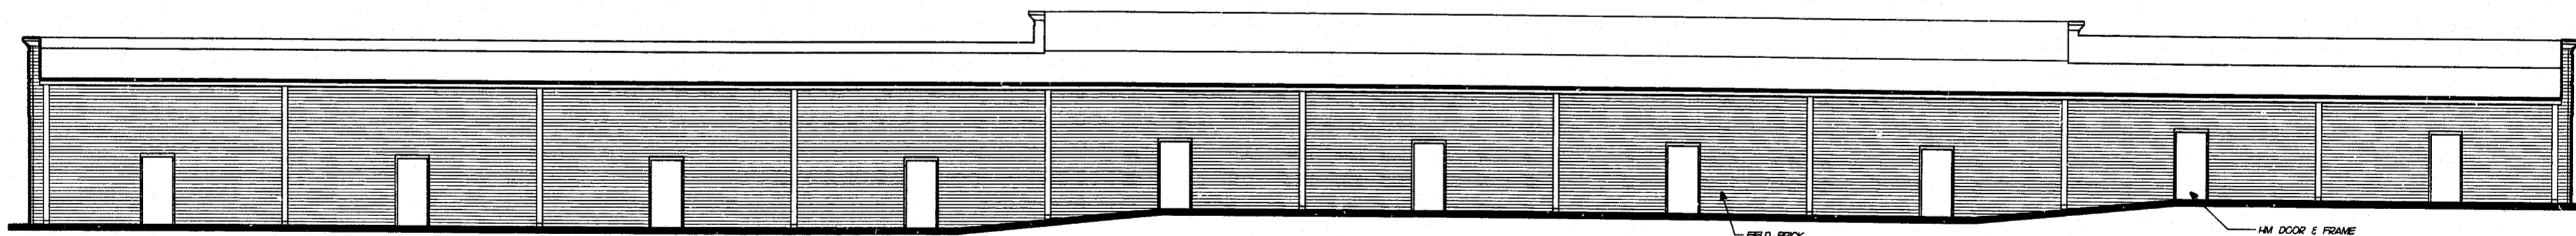

4 REAR ELEVATION
SCALE: 1/8" = 1'-0"

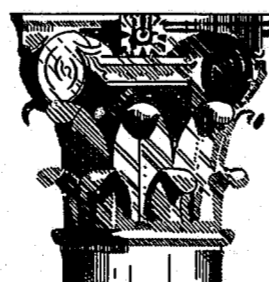

DESIGN DEVELOPMENT
 1100 LOSSER COURT, SUITE A103 RALEIGH, NORTH CAROLINA 27609
 919.878.3690 FAX: 919.876.3618

PROJECT:

**RETAIL CONDO'S
 BUILDINGS 7 & 8
 FOR WEST PARK PLACE**
 HIGH HOUSE RD & NC HWY 55
 CARY, NC

TYPE V, UNSPR
 BUSINESS
 15,000 S.F.

DATE	REVISION

PROJECT #: 960071
 DATE: NOV. 19, 1997
 DRAWN BY/CHECKED BY: JEB /
 SHEET TITLE: EXTERIOR ELEVATIONS
 SHEET:

RC-A2