

# SITE solutions

LANDSCAPE ARCHITECTURE  
SITE PLANNING  
3115 Northside Parkway  
300 Northpark, Suite 720  
Atlanta, Georgia 30327  
Telephone: 404-705-9411  
Facsimile: 404-705-9401

COPYRIGHT © 2009 BY SITE solutions, LLC.  
LANDSCAPE ARCHITECTS. ALL RIGHTS RESERVED.  
THIS DOCUMENT, ELECTRONIC AND REPRODUCTIONS IS THE PROPERTY OF SITE solutions, LLC. AND IS TO BE USED ONLY FOR THE PROJECT SPECIFIED HEREIN. IT IS NOT TO BE USED ON OTHER PROJECTS OR EXTENSIONS TO THIS PROJECT, IN WHOLE OR IN PART, EXCEPT BY THE EXPRESSED WRITTEN AGREEMENT WITH SITE solutions, LLC. THIS DOCUMENT AND REPRODUCTIONS SHALL NOT BE CONSIDERED A CERTIFIED DOCUMENT.

PROFESSIONAL STAMP:



## WESTON LAKE FRONT PREPARED FOR HIGHWOOD PROPERTIES


SHEET STATUS			
MARK	DATE	BY	RELEASE
A	9/26/13	MDS	PERMITTING
B	10/17/2013	MDS	REV. PER
C	10/03/13	MDS	TOWN COMMENTS
D	01/03/14	MDS	TOWN COMMENTS
E	03/09/14	MDS	PERMITTING
F	03/07/14	MDS	REV. PER
G	06/22/17	MDS	TOWN COMMENTS
H	07/13/17	MDS	PERMIT UPDATE

### LANDSCAPE PLAN

PROJECT NUMBER:  
**17-DP-1414**

SHEET NUMBER:  
**L1.03**

DATE: JULY 13, 2017  
NOT ISSUED FOR CONSTRUCTION.

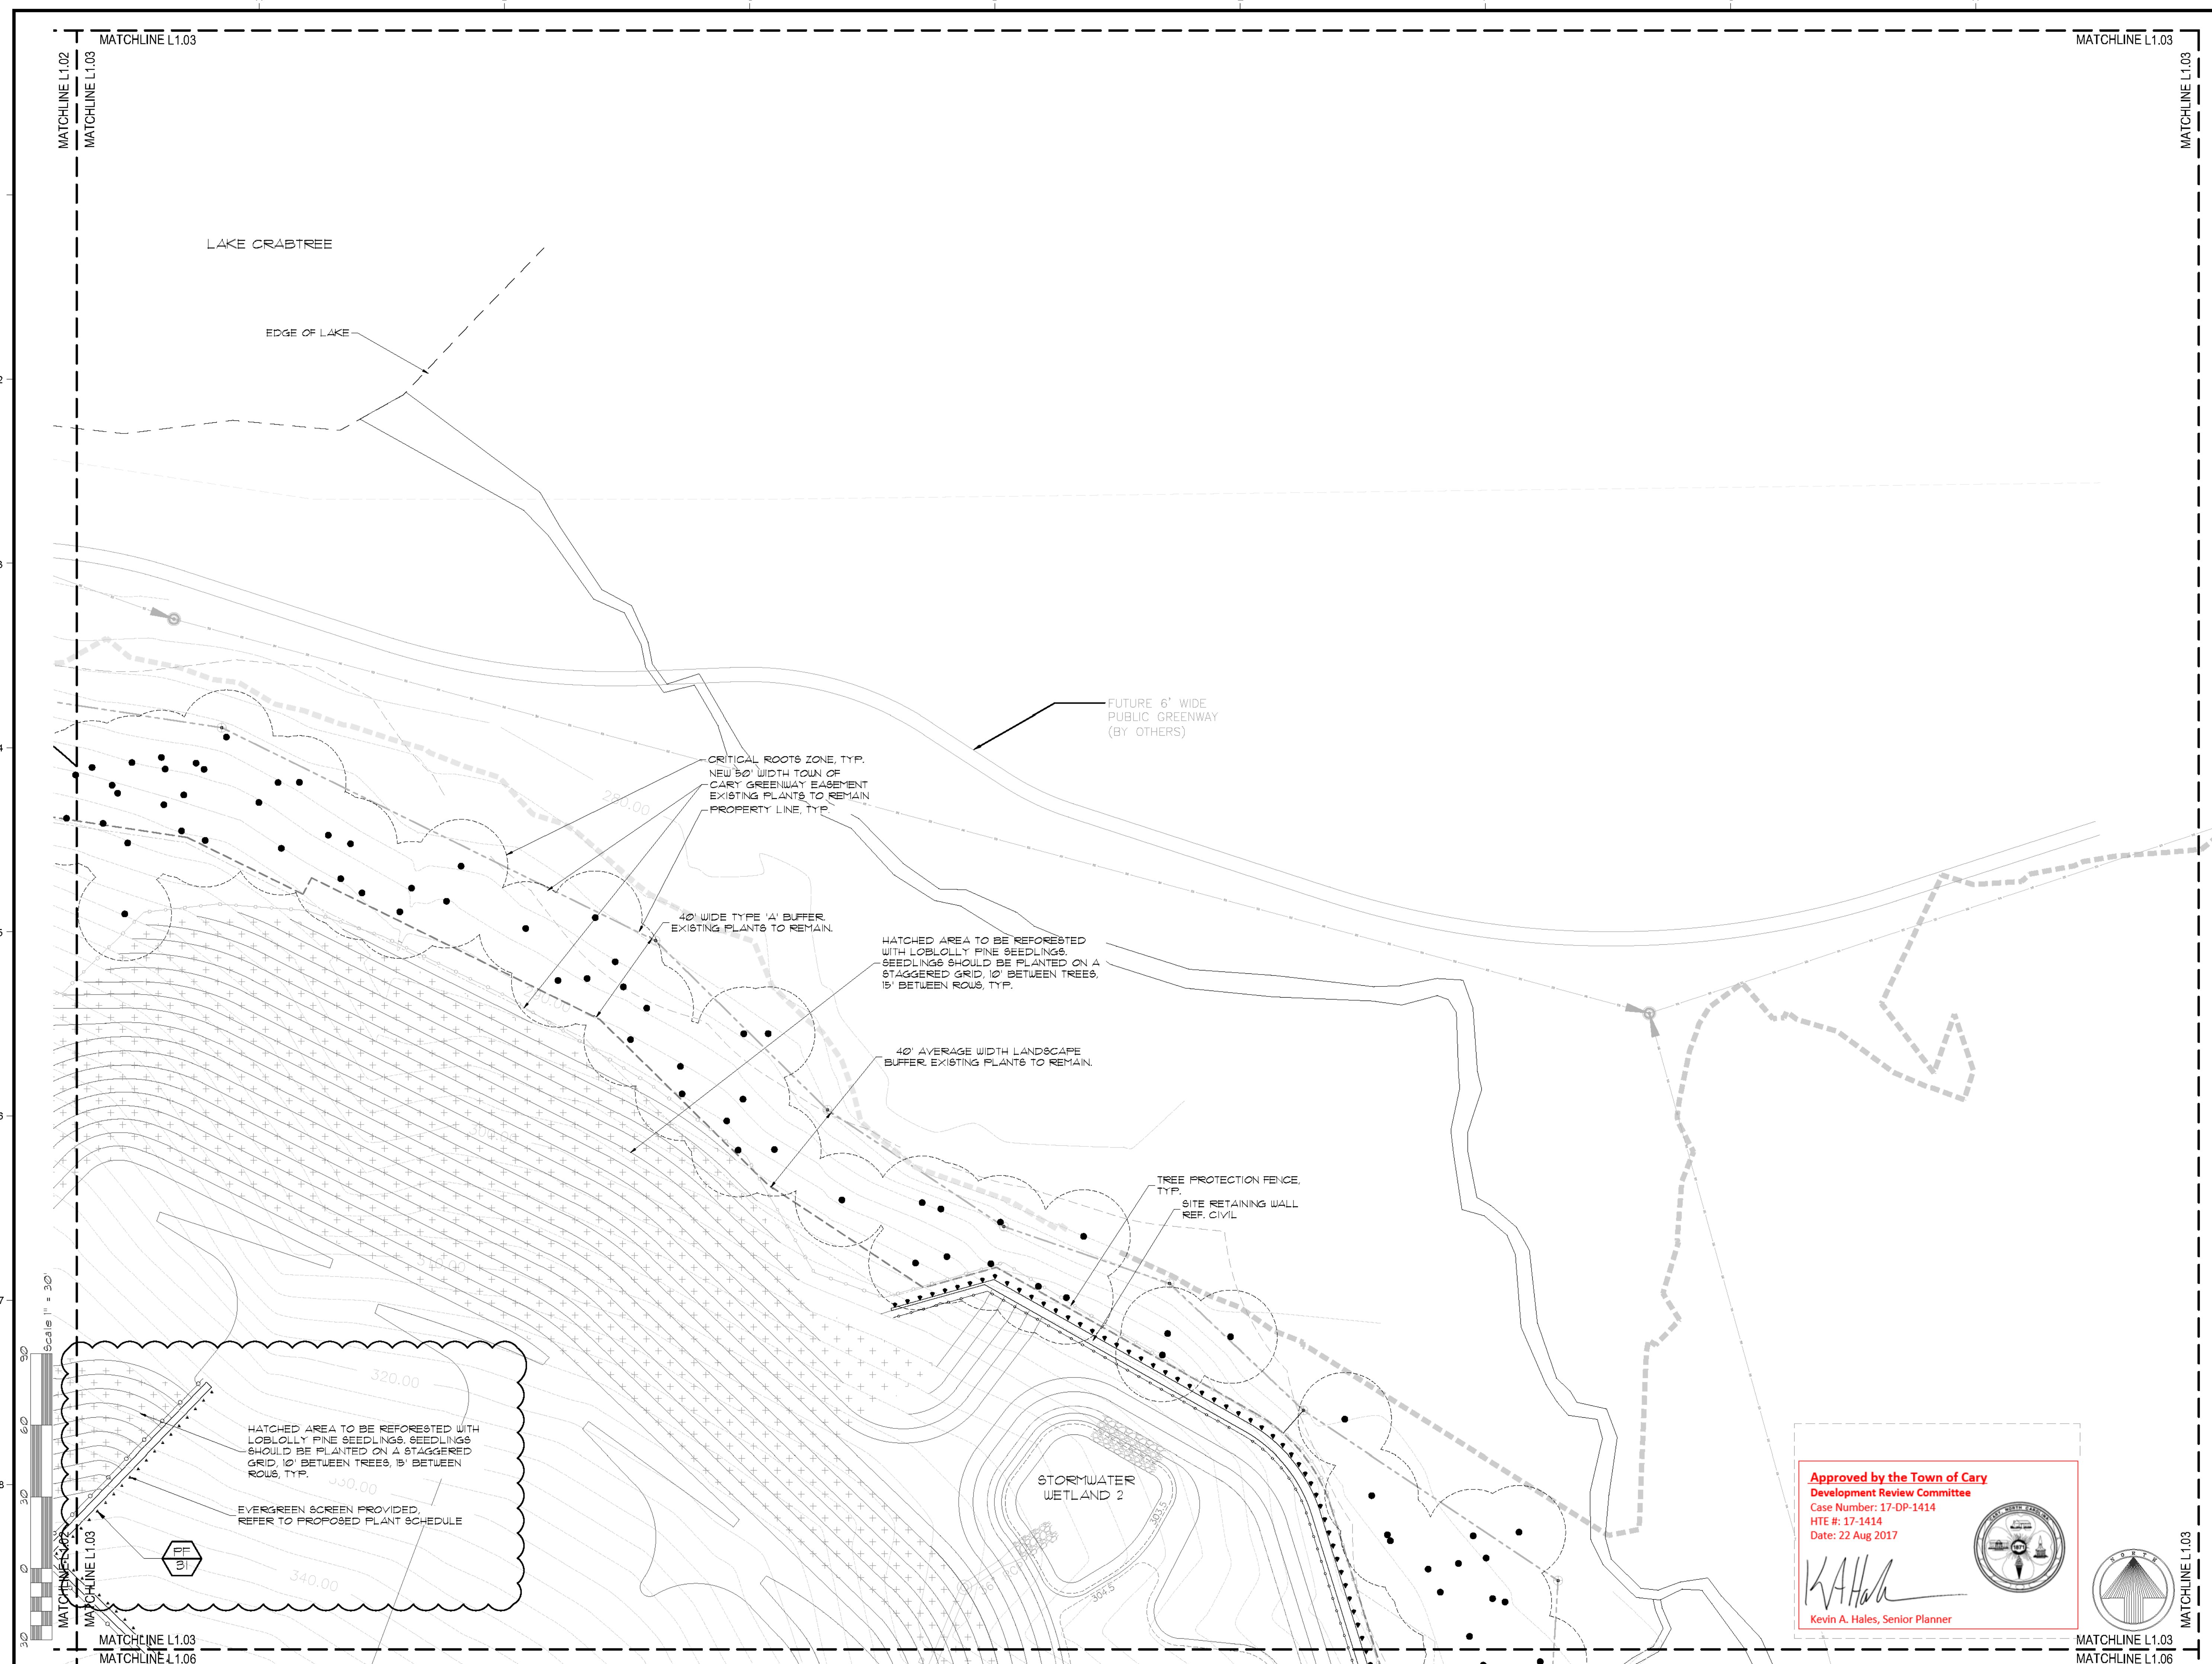

**Approved by the Town of Cary  
Development Review Committee**  
Case Number: 17-DP-1414  
HTE #: 17-1414  
Date: 22 Aug 2017

*Kevin A. Hales*  
Kevin A. Hales, Senior Planner

Scale: 1" = 30'

HATCHED AREA TO BE REFORESTED WITH LOBLOLLY PINE SEEDLINGS. SEEDLINGS SHOULD BE PLANTED ON A STAGGERED GRID, 10' BETWEEN TREES, 15' BETWEEN ROWS, TYP.  
EVERGREEN SCREEN PROVIDED, REFER TO PROPOSED PLANT SCHEDULE

HATCHED AREA TO BE REFORESTED WITH LOBLOLLY PINE SEEDLINGS. SEEDLINGS SHOULD BE PLANTED ON A STAGGERED GRID, 10' BETWEEN TREES, 15' BETWEEN ROWS, TYP.

CRITICAL ROOTS ZONE, TYP. NEW 50' WIDTH TOWN OF CARY GREENWAY EASEMENT EXISTING PLANTS TO REMAIN PROPERTY LINE, TYP.

40' WIDE TYPE 'A' BUFFER EXISTING PLANTS TO REMAIN.

40' AVERAGE WIDTH LANDSCAPE BUFFER EXISTING PLANTS TO REMAIN.

FUTURE 6' WIDE PUBLIC GREENWAY (BY OTHERS)

TREE PROTECTION FENCE, TYP.  
SITE RETAINING WALL, REF. CIVIL

STORMWATER WETLAND 2

MATCHLINE L1.03

MATCHLINE L1.03

MATCHLINE L1.02  
MATCHLINE L1.03

MATCHLINE L1.03  
MATCHLINE L1.04

MATCHLINE L1.02  
MATCHLINE L1.03  
MATCHLINE L1.06

MATCHLINE L1.03  
MATCHLINE L1.06