




1 DUMPSTER ENCLOSURE - PLAN
SP-2 1/4" = 1'-0" 185 dumpster

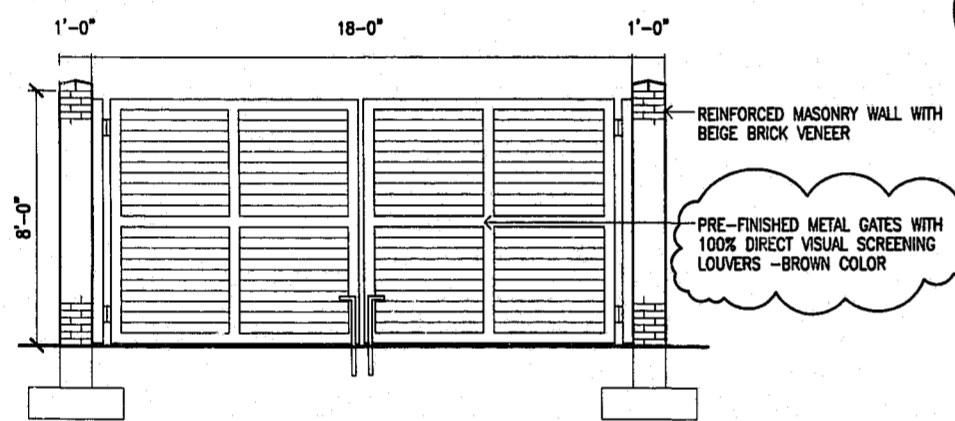


2 DUMPSTER ENCLOSURE - FRONT ELEVATION
SP-2 1/4" = 1'-0" 185 dumpster

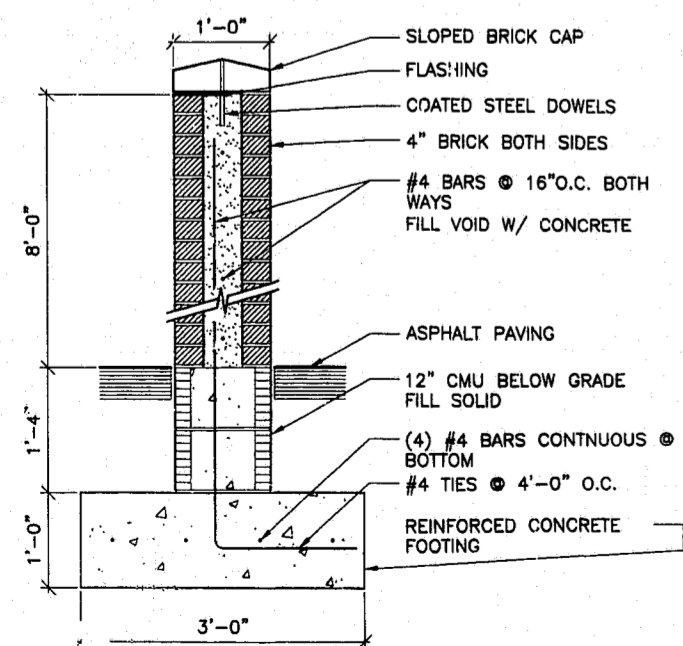


3 SECTION THRU DUMPSTER WALL
SP-2 3/4" = 1'-0" 185 DUMPSTER

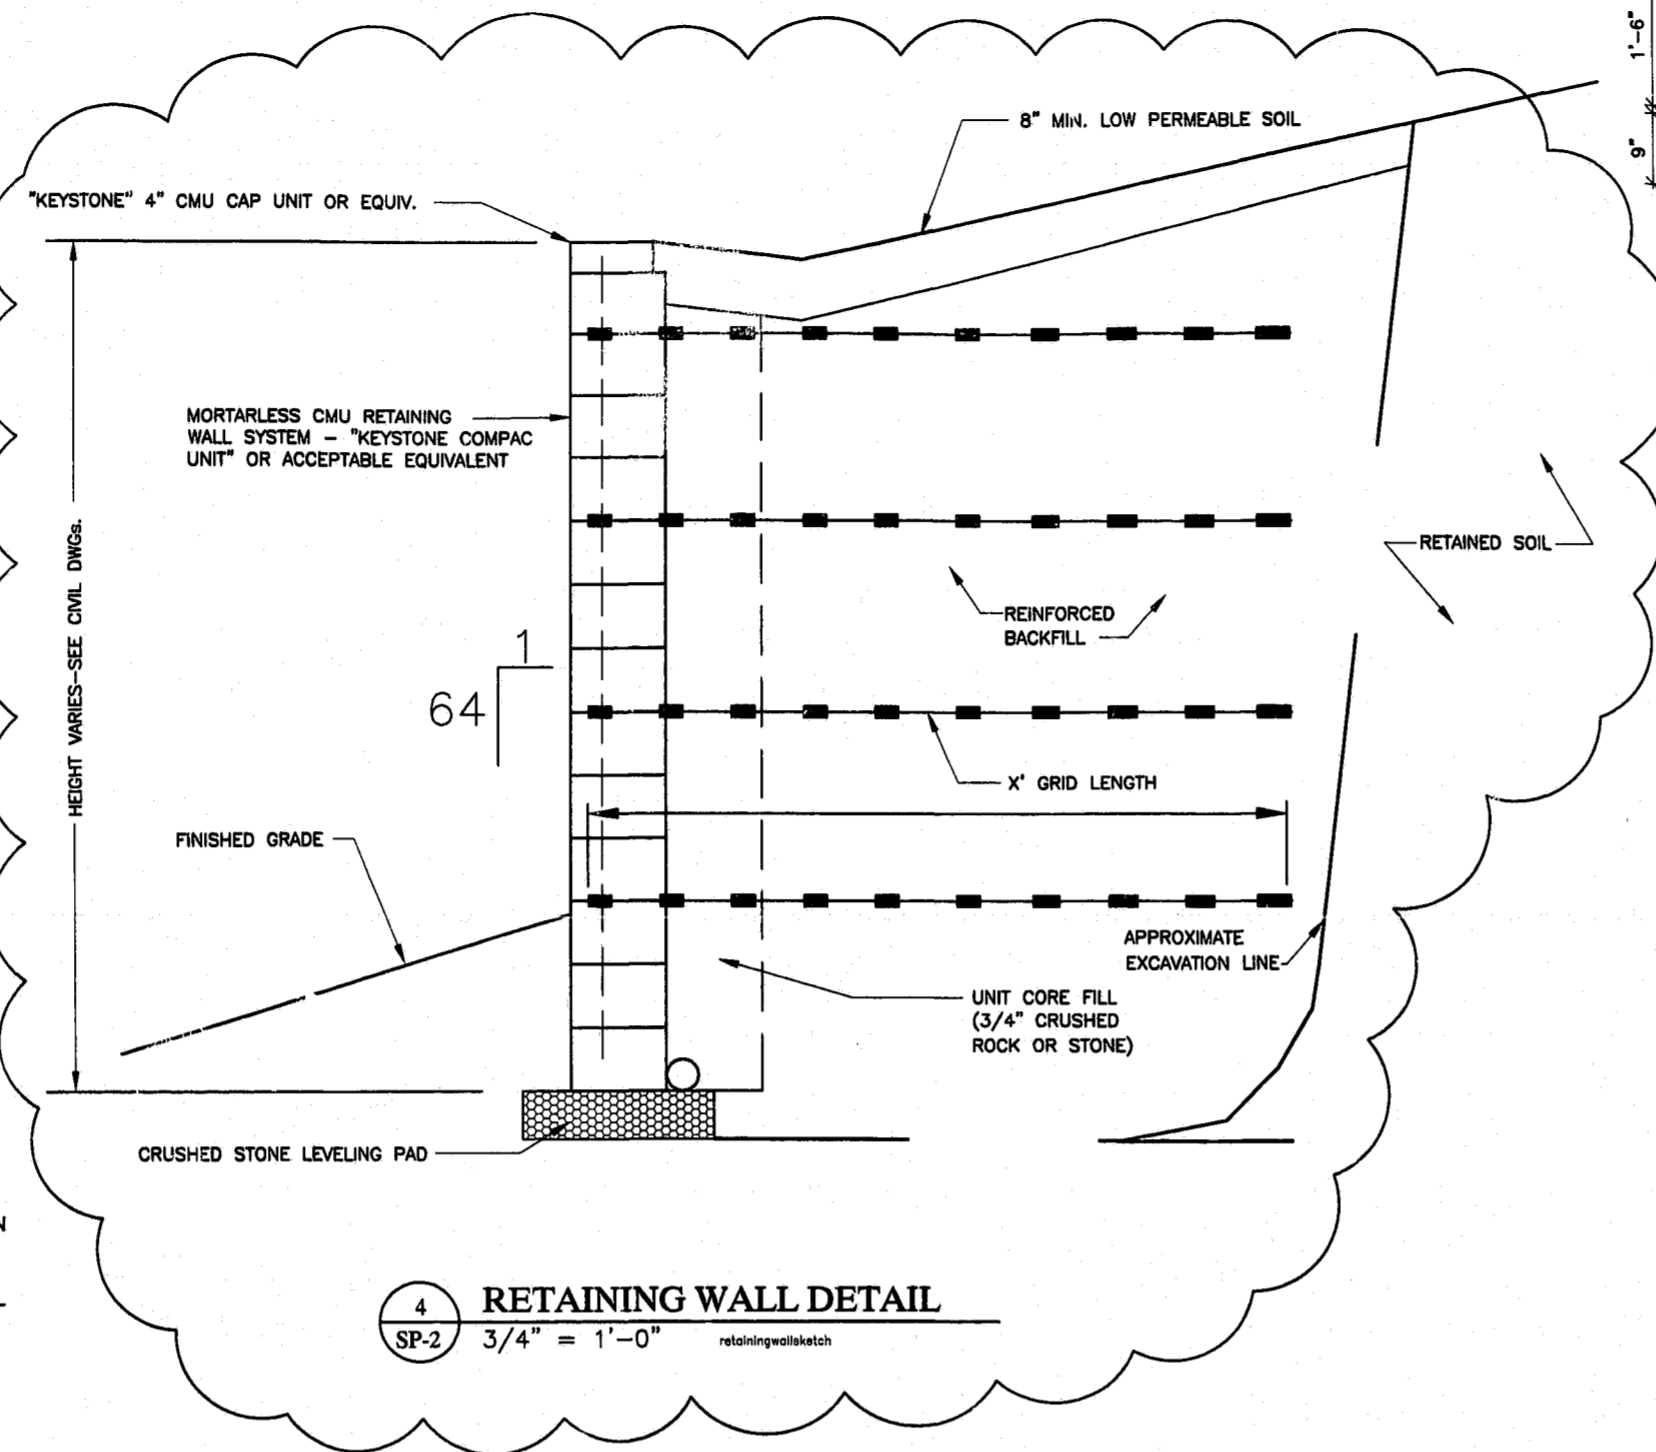

4 RETAINING WALL DETAIL
SP-2 3/4" = 1'-0" retaining wall sketch

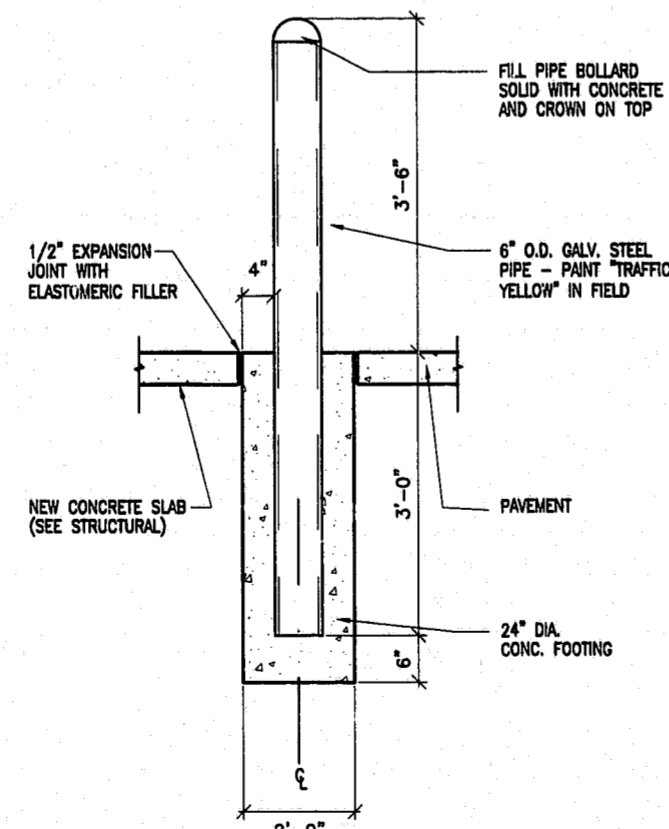


5 PIPE BOLLARD
SP-2 3/4" = 1'-0" bollard block

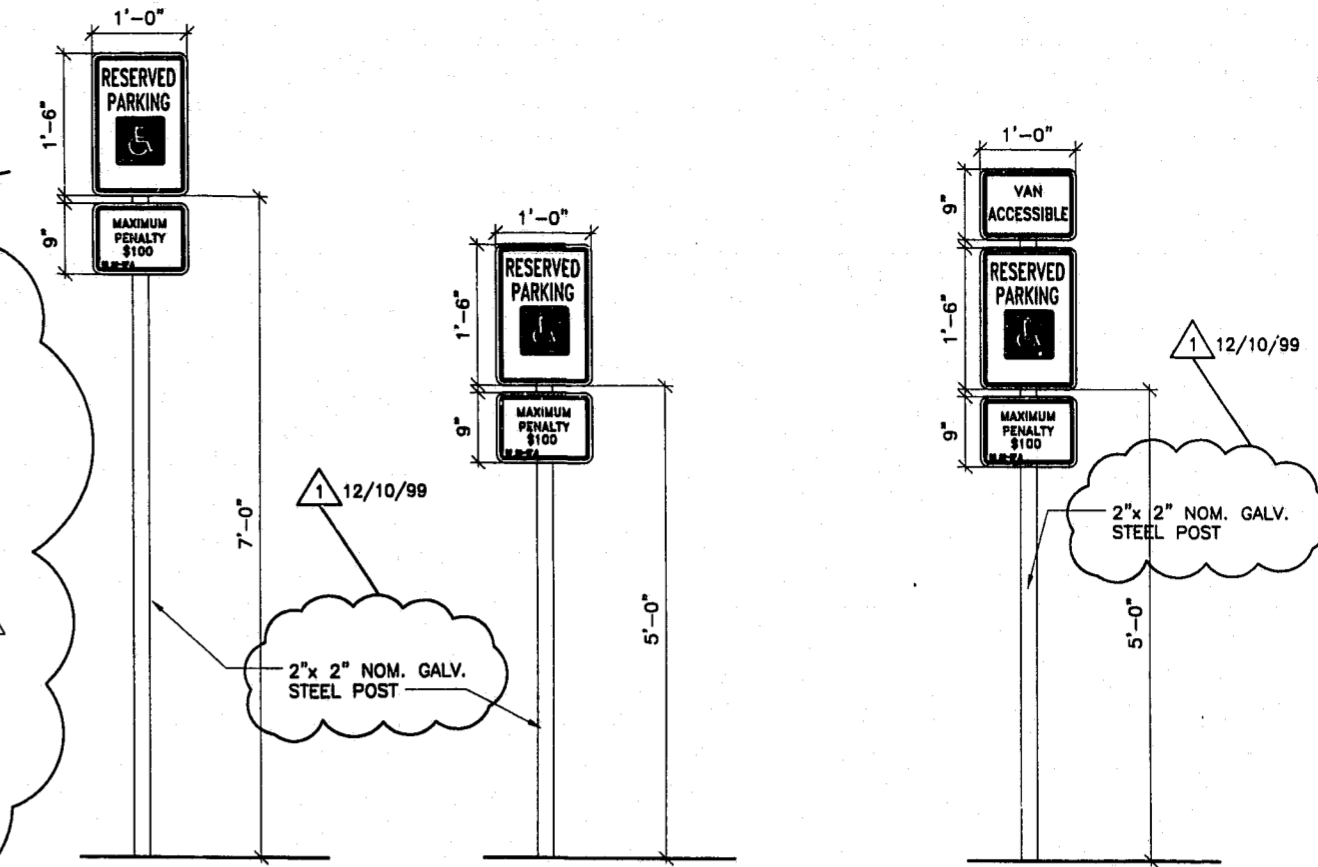


6 HDCP. PARKING SIGN
SP-2 3/4" = 1'-0" parking block



7 VAN-ACCESSIBLE HDCP. PARKING SIGN
SP-2 3/4" = 1'-0"

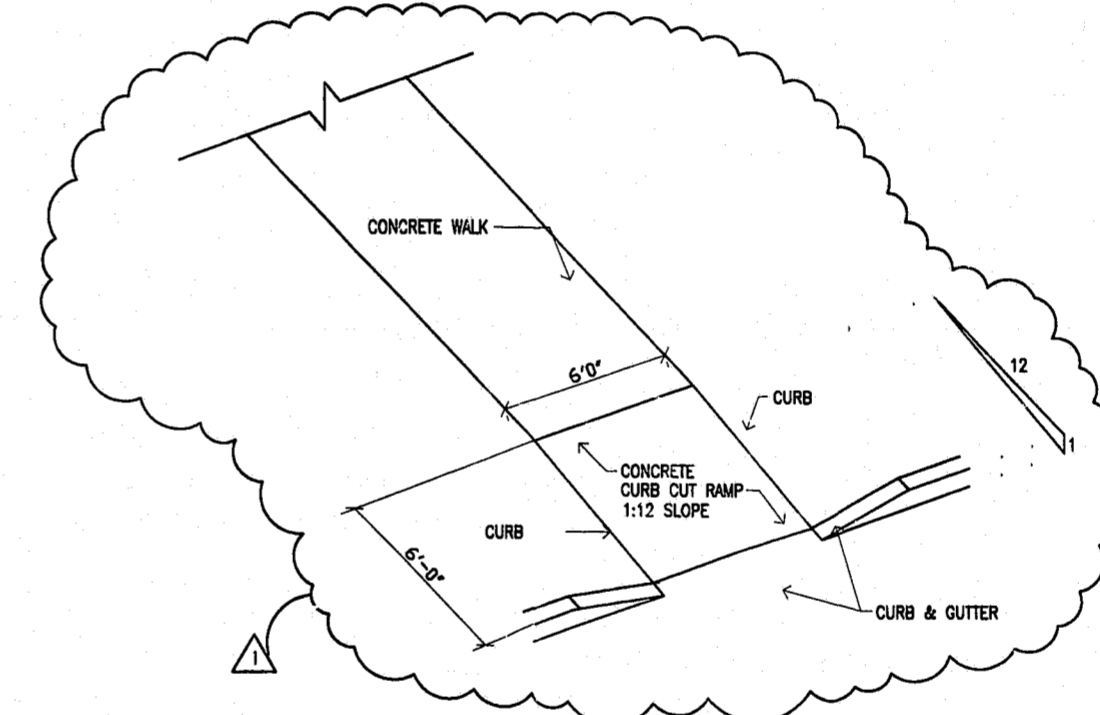

8 CURB RAMP
SP-2 not to scale

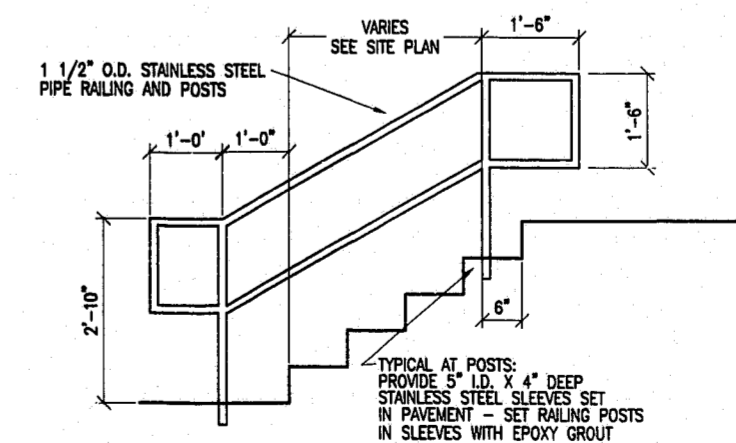

9 EXTERIOR RAILING
SP-2 1/2" = 1'-0"

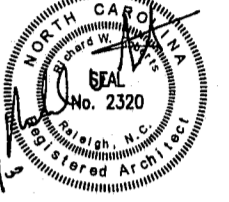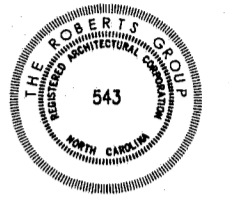

WESTON OFFICE BUILDING
Cary, North Carolina

SITE DETAILS

- Revisions:
- 1 12/10/99 VALUE ENGINEERING REVISIONS
 - 2 1/04/00 TOWN OF CARY
 - 3 3/14/00 VALUE ENGINEERING REVISIONS
 - 4 4/17/00 TOWN OF CARY
- TOWN OF CARY
PROJECT NO. 00-SP-039

Project Number
185.01

Drawn By: KAJ
Checked By: JWS
Date: 09/17/99