

SEAL SEAL

CONSULTANT

NOTES:

- "The information contained in the signed and sealed documents should be deemed to be correct and superior to electronic information.
 *Electronic information is a component of the instruments of service and is only for the client's benefit on the specific project and for a specific use.
 *There is no representation of the suitability of the electronic information for other purposes, of the durability of the information of the medium through which the information is furnished.
 *Any use for a purpose other than that for which the information is intended shall be at the receiver's risk, and therefore the receiver shall collect and indemnify the sender from any claims, costs, losses or damages.
 *Transfer of the information does not transfer any license to use the underlying software or extinguish the rights of the sender to reuse the information in the general course of a professional practice.
- Topographic and property boundary information within approximately 25 ft. of trail centerline is from field survey prepared by:
 BBM Associates
 527 Keisler Dr., Suite 164
 Cary, NC 27511
 Field survey shows 1 ft. contours.
- Topographic data beyond the trail corridor is from Town of Cary GIS adjusted to match field survey.

NOTES

DATE	REVISIONS	DESCRIPTION
04/28/05	2nd Review	
02/01/05	1st Review	

SCALE 1" = 30'


White Oak Creek Greenway - Phase 4
 Town of Cary
 Cary, North Carolina

Project No. 05-SP-005
 PROJECT/OWNER

Bond Park Section -
 Site Plan
 SHEET TITLE
 DATE December 21, 2004

SHEET NUMBER

L-BP-5

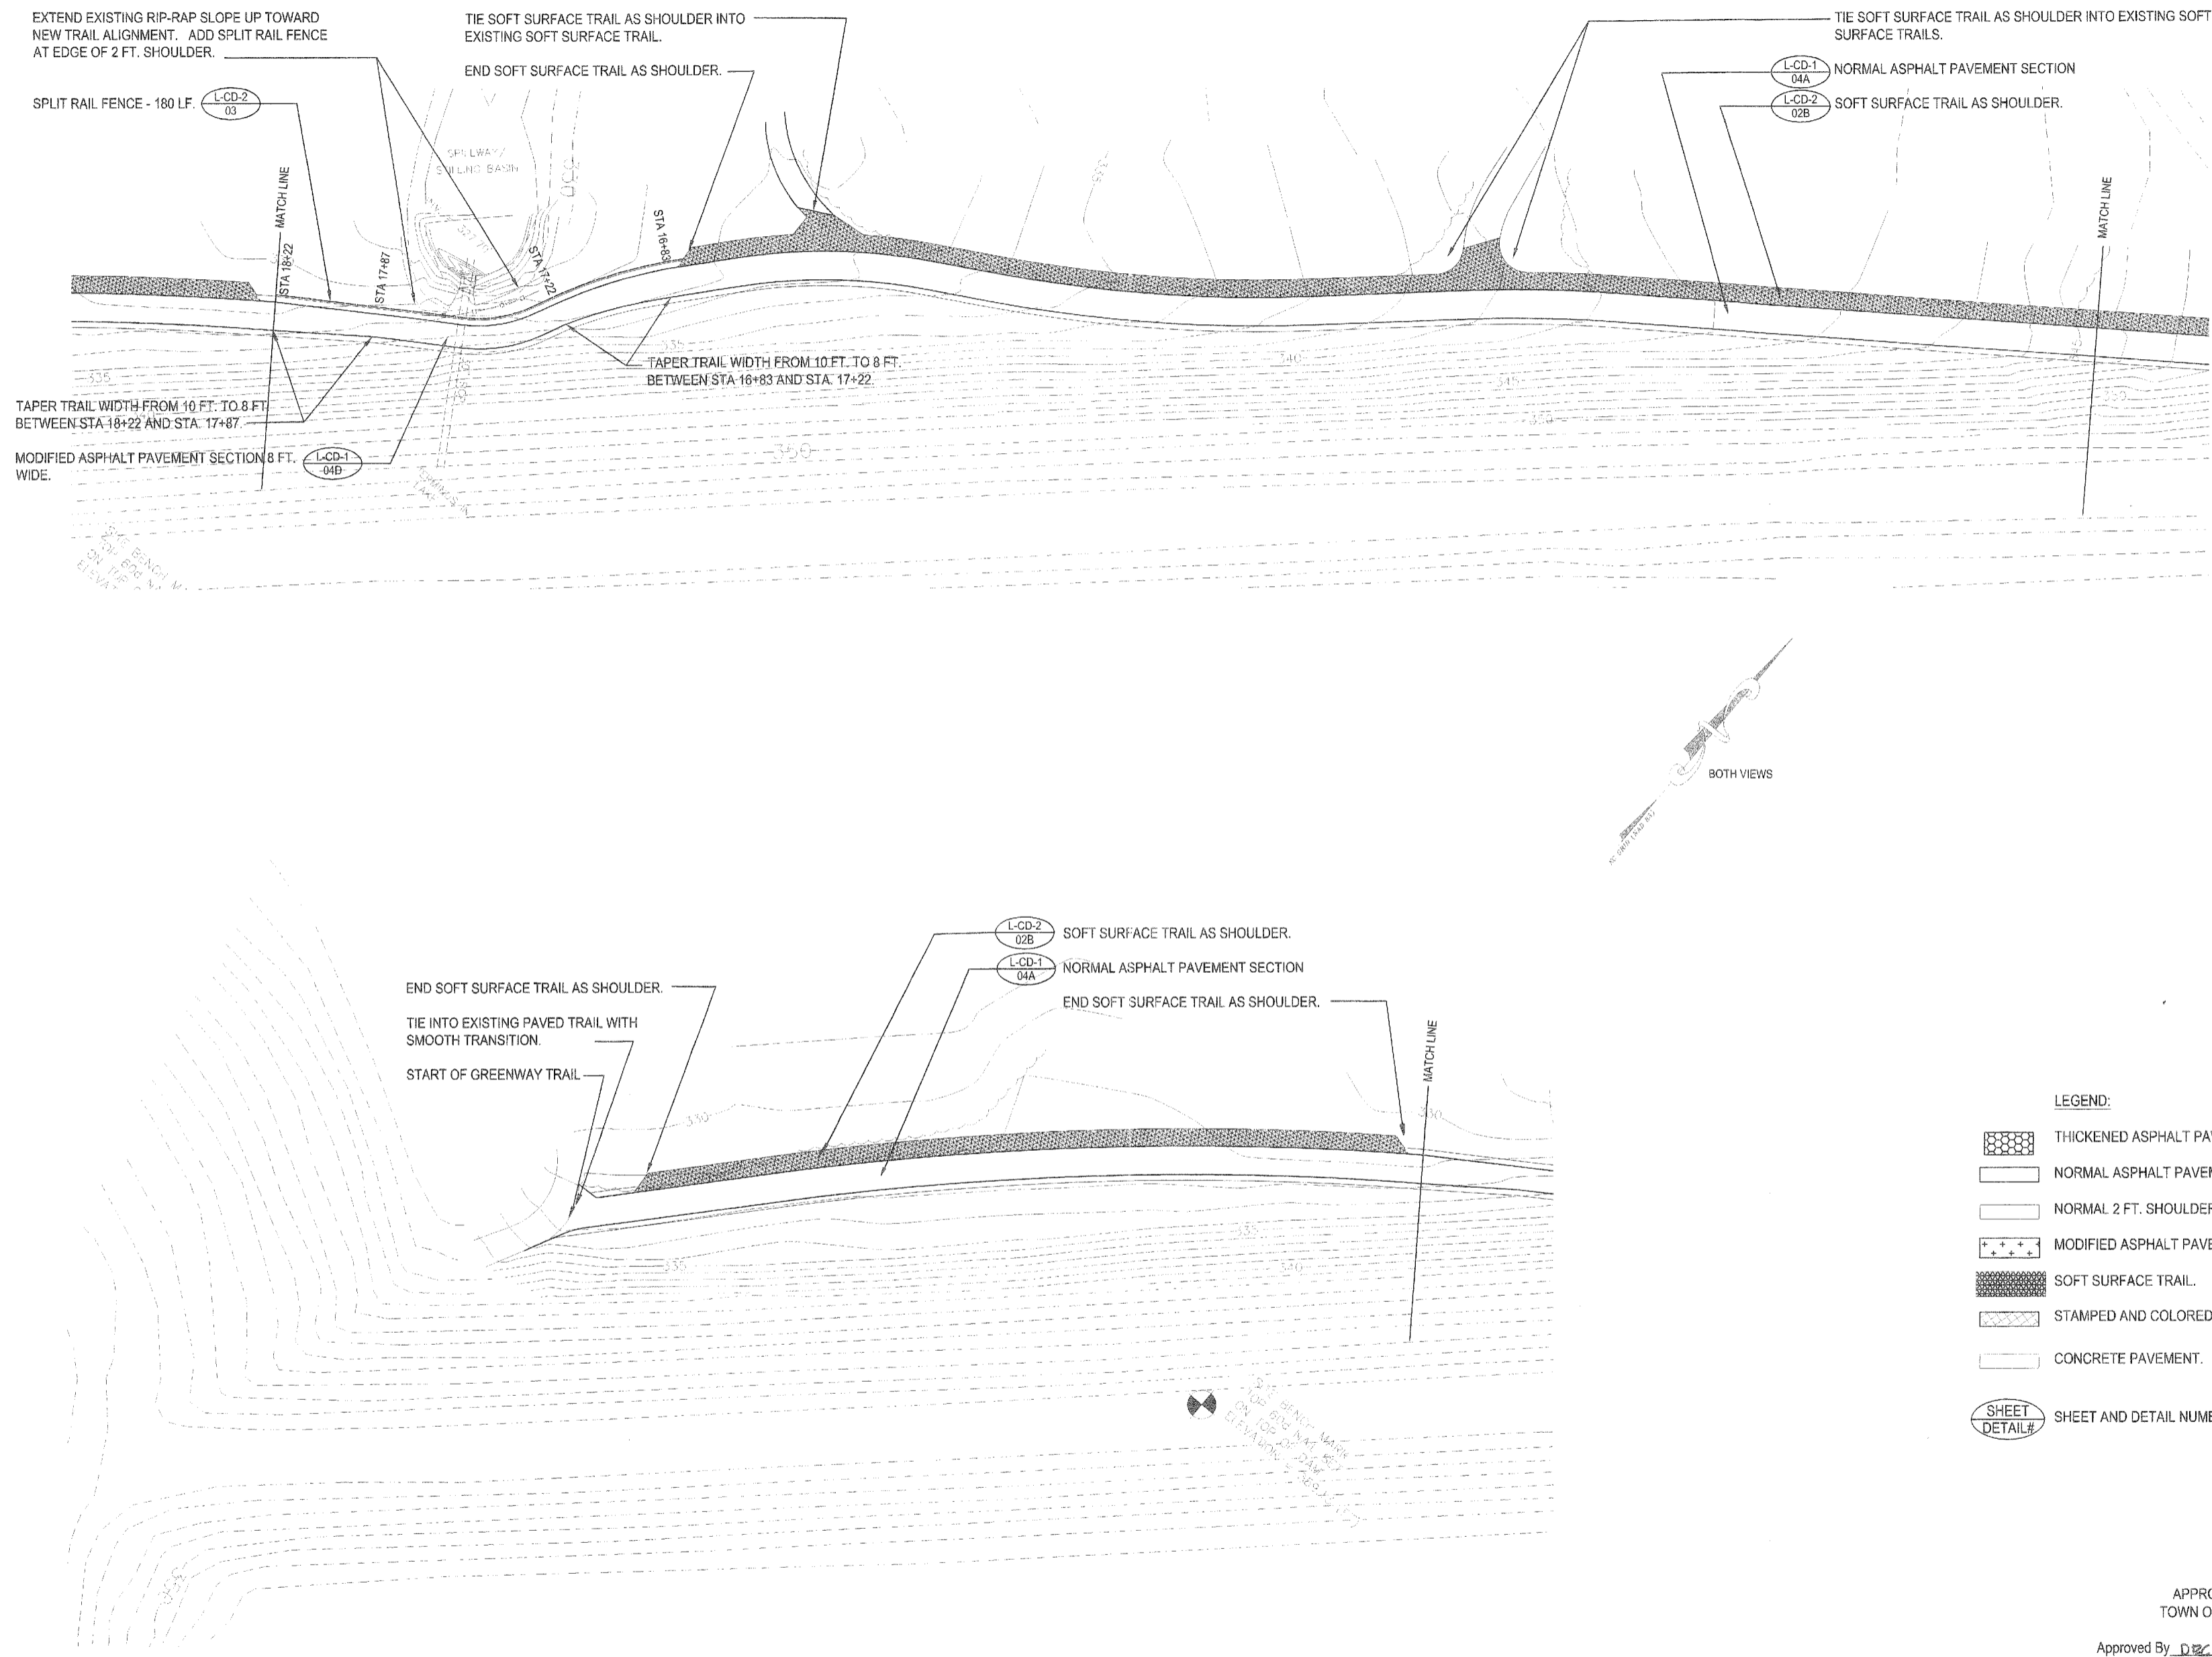

EXTEND EXISTING RIP-RAP SLOPE UP TOWARD NEW TRAIL ALIGNMENT. ADD SPLIT RAIL FENCE AT EDGE OF 2 FT. SHOULDER.

TIE SOFT SURFACE TRAIL AS SHOULDER INTO EXISTING SOFT SURFACE TRAIL.
 END SOFT SURFACE TRAIL AS SHOULDER.

TIE SOFT SURFACE TRAIL AS SHOULDER INTO EXISTING SOFT SURFACE TRAILS.

SPLIT RAIL FENCE - 180 LF.

L-CD-1 04A NORMAL ASPHALT PAVEMENT SECTION
 L-CD-2 02B SOFT SURFACE TRAIL AS SHOULDER.

TAPER TRAIL WIDTH FROM 10 FT. TO 8 FT. BETWEEN STA. 18+22 AND STA. 17+87.

TAPER TRAIL WIDTH FROM 10 FT. TO 8 FT. BETWEEN STA. 16+83 AND STA. 17+22.

MODIFIED ASPHALT PAVEMENT SECTION 8 FT. WIDE.

END SOFT SURFACE TRAIL AS SHOULDER.
 TIE INTO EXISTING PAVED TRAIL WITH SMOOTH TRANSITION.
 START OF GREENWAY TRAIL.

L-CD-2 02B SOFT SURFACE TRAIL AS SHOULDER.
 L-CD-1 04A NORMAL ASPHALT PAVEMENT SECTION
 END SOFT SURFACE TRAIL AS SHOULDER.

- LEGEND:
- THICKENED ASPHALT PAVEMENT SECTION
 - NORMAL ASPHALT PAVEMENT SECTION
 - NORMAL 2 FT. SHOULDER
 - MODIFIED ASPHALT PAVEMENT SECTION.
 - SOFT SURFACE TRAIL.
 - STAMPED AND COLORED ASPHALT.
 - CONCRETE PAVEMENT.

(SHEET/DETAIL#) SHEET AND DETAIL NUMBER DESIGNATION.

APPROVED
 TOWN OF CARY

Approved By: D. [Signature] Date: 4-11-06
 Planning: [Signature] Date: 4-11-06
 Engineering: [Signature] Date: 4-11-06



FLOODPLAIN INDICATION
 There is no known floodplain affected by the trail shown on this plan.