




1 FRONT ELEVATION  
SCALE: 1/32" = 1'-0"

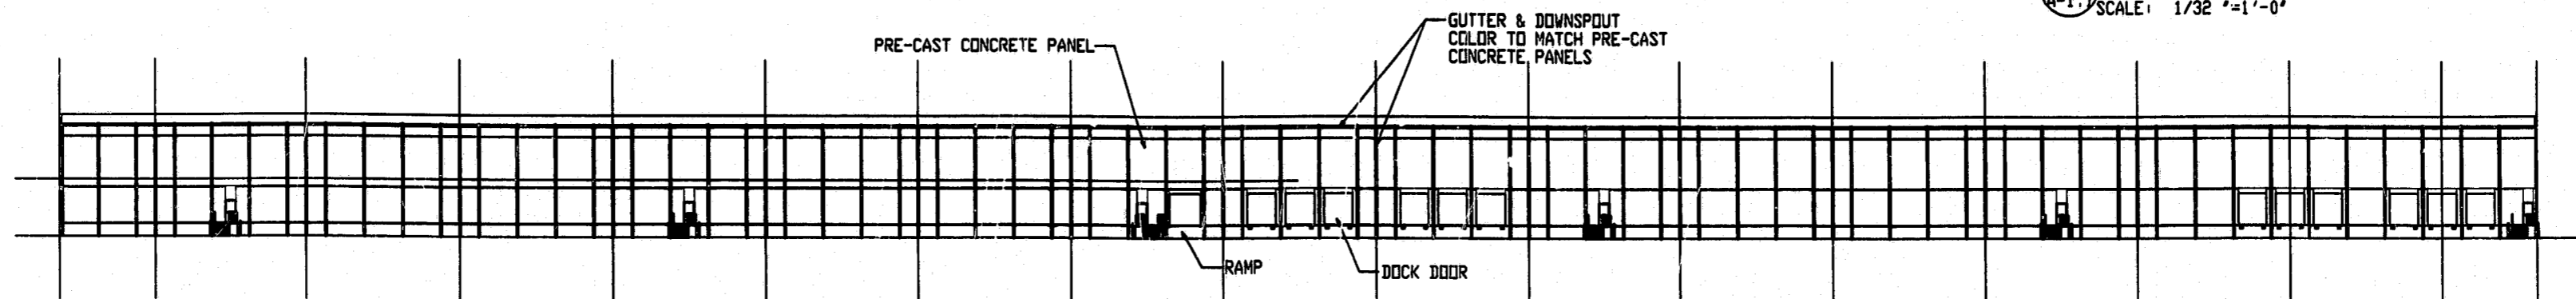


2 FRONT ELEVATION  
SCALE: 1/32" = 1'-0"

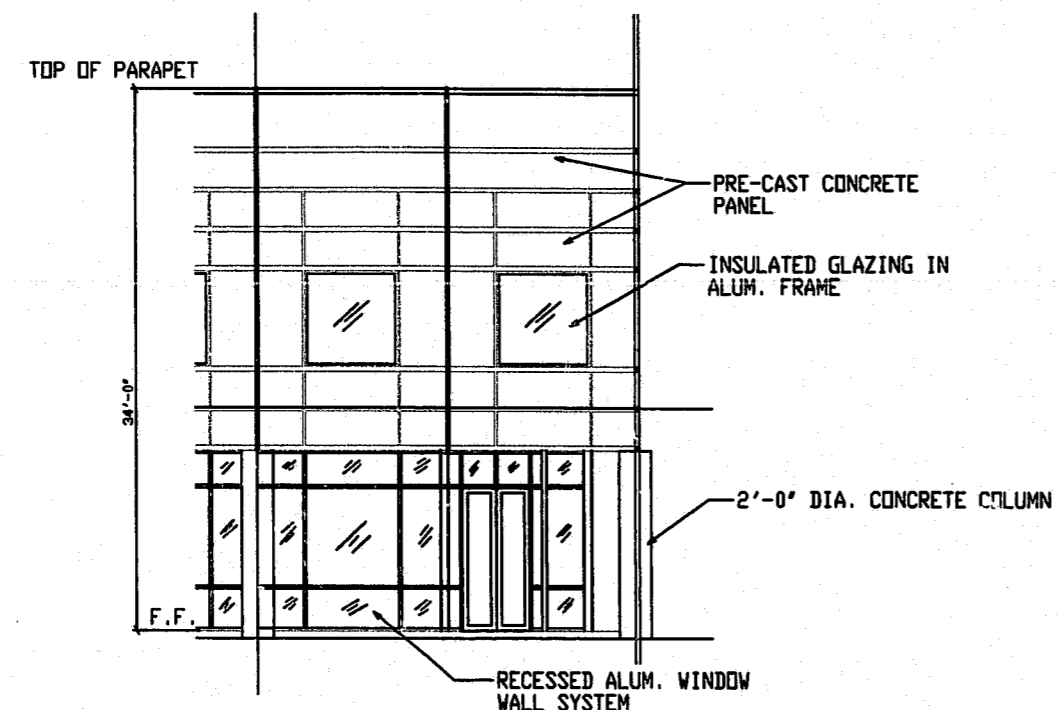

6 TYP. BAY ELEVATION  
SCALE: 1/8" = 1'-0"

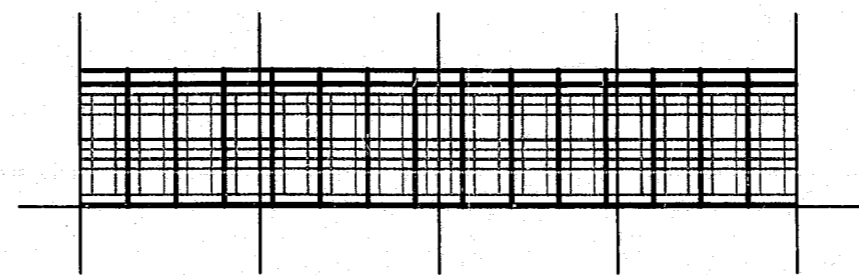

3 FRONT ELEVATION  
SCALE: 1/32" = 1'-0"

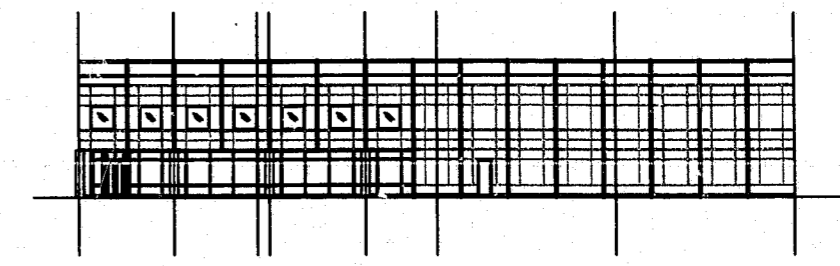


4 FRONT ELEVATION  
SCALE: 1/32" = 1'-0"


NOTES:

1. ALL PROPOSED EXTERIOR COLORS AND MATERIALS WILL MATCH THE EXISTING BUILDINGS WITHIN WOODLAKE CENTER.
2. THE HVAC UNITS WILL BE ROOF-MOUNTED AND WILL BE SCREENED FROM OFF-SITE VIEWS BY PARAPET WALLS.

NO.	ISSUE DESCRIPTION	DATE

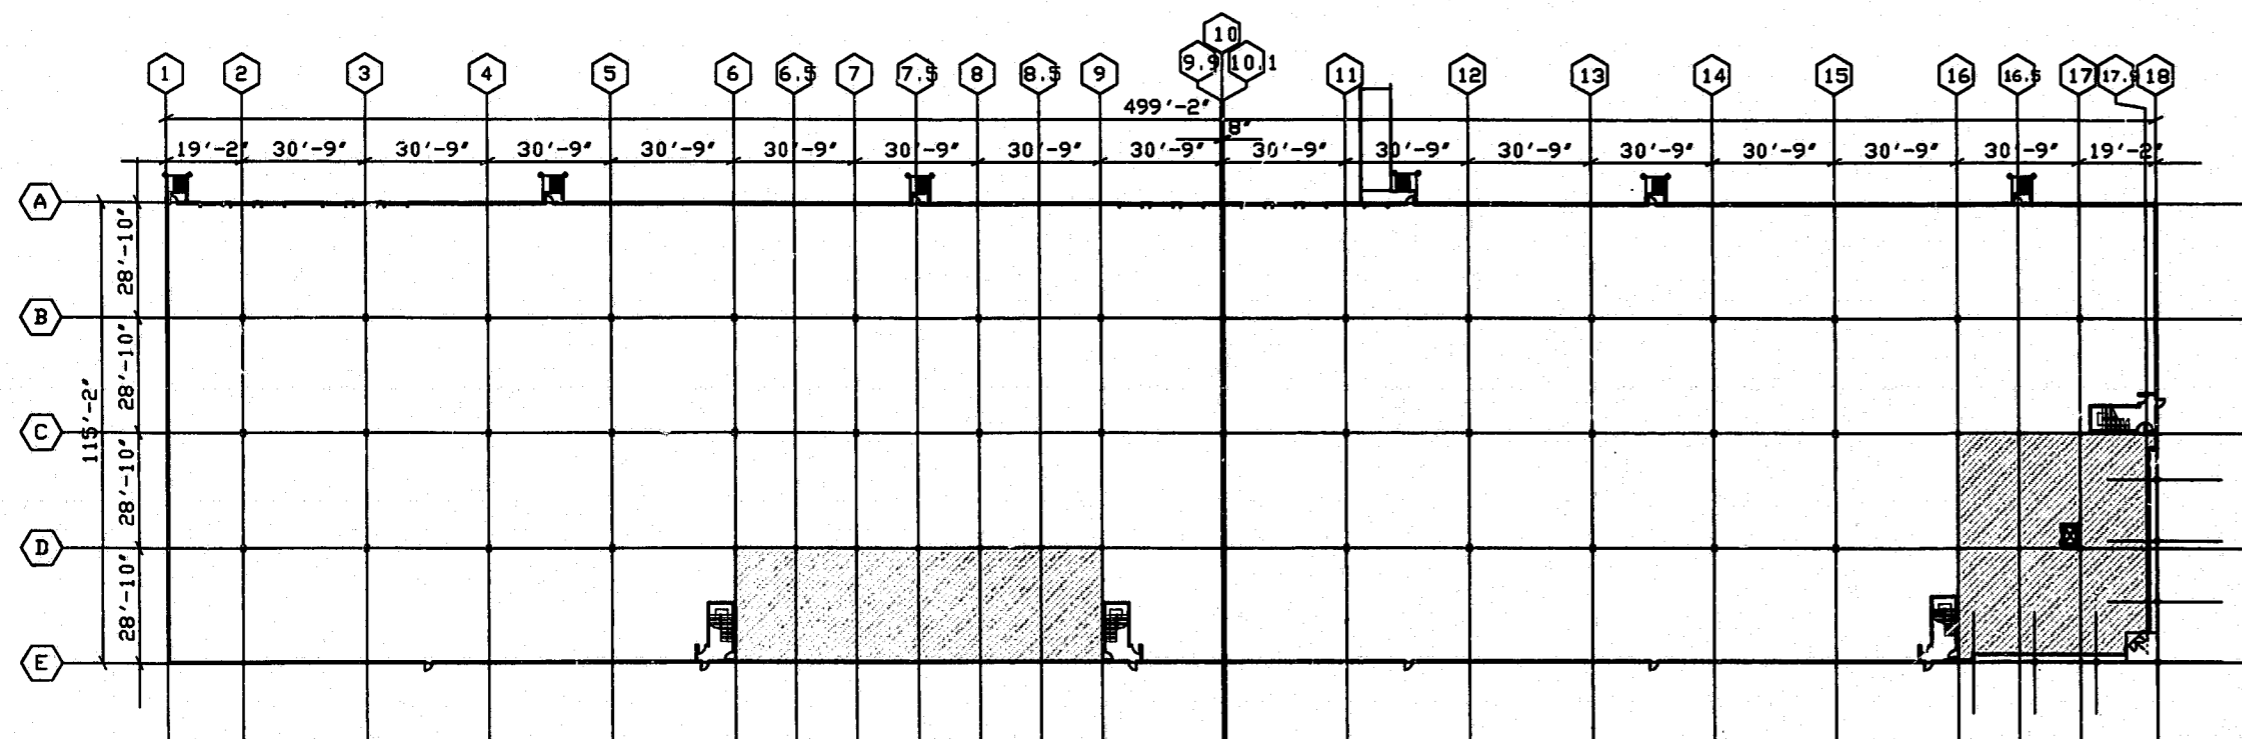

7 FLOOR PLAN  
SCALE: 1" = 50'-0"

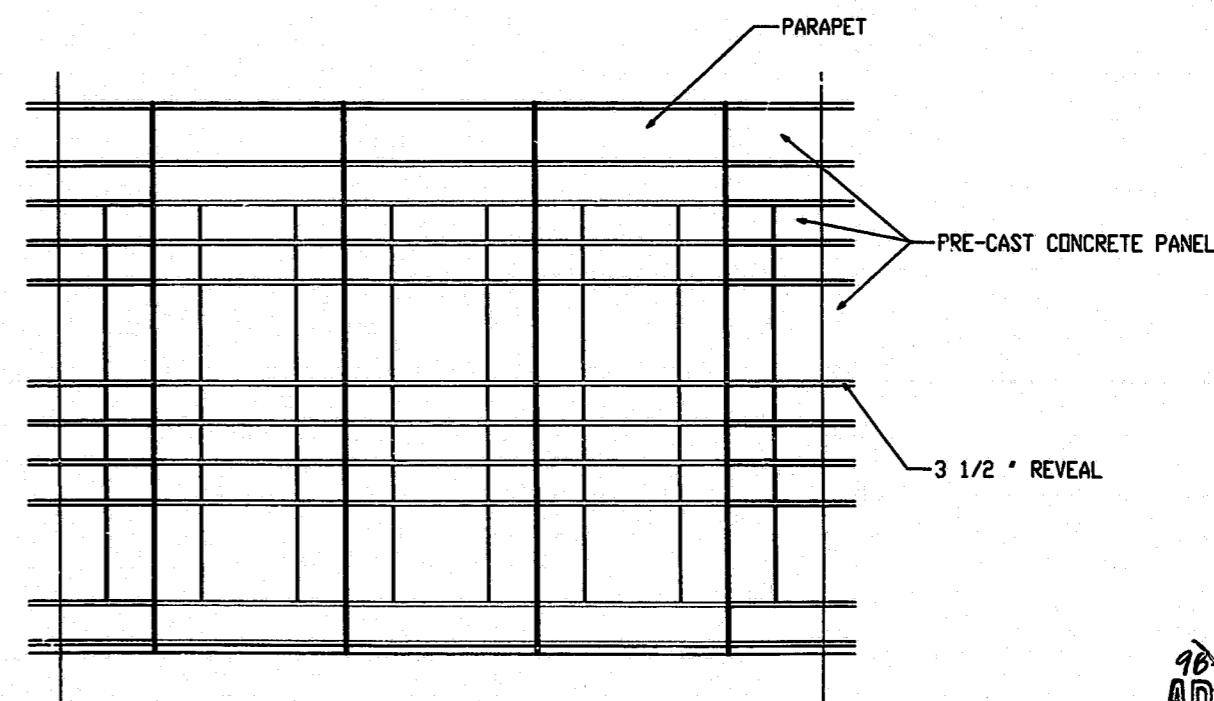

5 TYP. BAY ELEVATION  
SCALE: 1/8" = 1'-0"

KEYFER & ASSOCIATES, INC.  
550 PHARR ROAD  
SUITE 340  
ATLANTA, GEORGIA 30305  
TEL 404-233-1898  
FAX 404-233-1880

CLIENT: WOODLAKE INDUSTRIAL CENTER V  
PROJECT: WOODLAKE INDUSTRIAL CENTER V  
TITLE: FLOOR PLAN, & ELEVATIONS  
CONSTRUCTION PLANS

DATE: 12/03/98  
DRAWN BY: [Signature]  
SHEET NUMBER: 9818

APPROVED  
TER 1-28-99  
FM 1-29-99

APPROVED  
TER 4-5-99  
TM 4-6-99